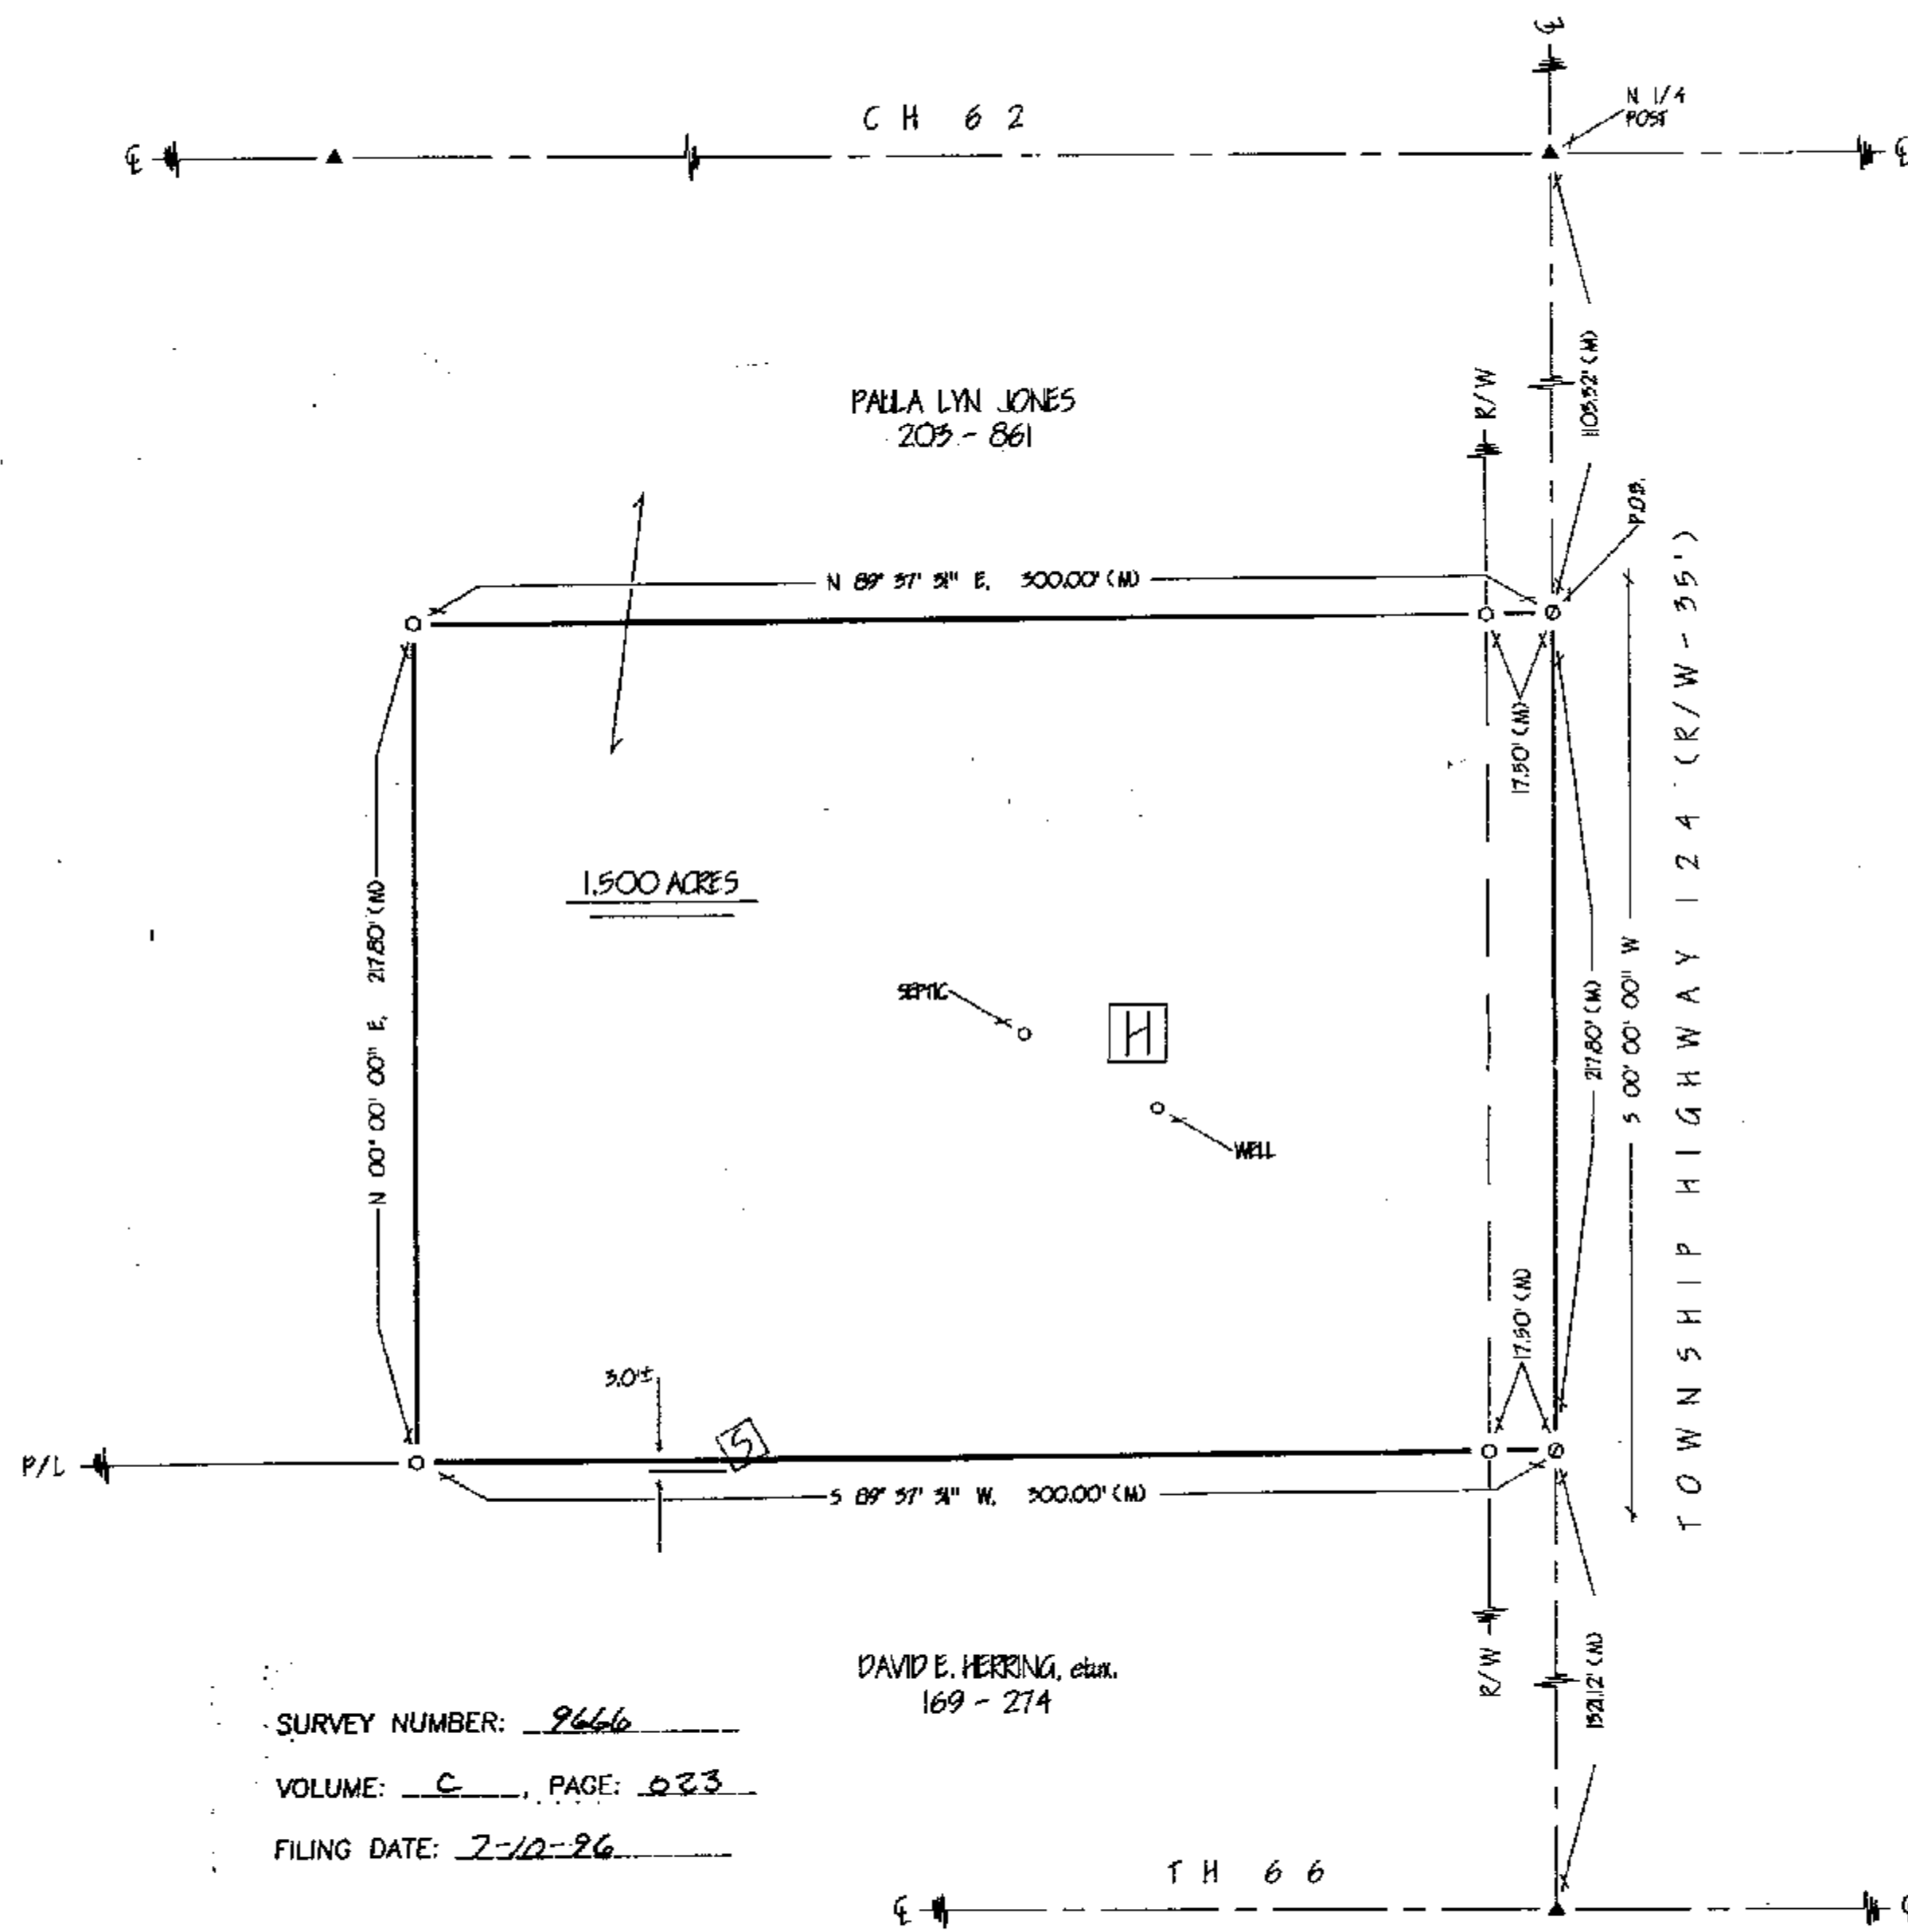


REFERENCES


- DEED VOLUMES & PAGES AS SHOWN
- WYANDOT COUNTY CORNERSTONE RECORDS

LEGEND

SET	FOUND	DESCRIPTION
●	●	MONUMENT
○	○	RAILROAD SPIKE
⊙	⊙	NAIL
⊕	⊕	IRON PIPE
⊗	⊗	DRILL HOLE
⊙	⊙	1/2" IRON ROD WITH PERSONALIZED CAP
	●	IRON ROD
	■	STONE
	⊠	MONUMENT BOX
	□	CONCRETE MONUMENT
X-X	X-X	FENCE
D	D	DEED
P	P	PLAT
M	M	MEASURED
C	C	CALCULATED
⊕	⊕	DIAMETER
SR	SR	SURVEY RECORD
E/P	E/P	EDGE OF PAVEMENT
L.A. R/W	L.A. R/W	LIMITED ACCESS R/W
⊙	⊙	CONCRETE RIGHT OF WAY MARKER
P/L	P/L	PROPERTY LINE
⊠	⊠	HOUSE
⊠	⊠	GARAGE
⊠	⊠	BARN
⊠	⊠	SHED

Note: This survey does not include a title search. Easements or other encumbrances on or over the land are not shown on this survey.

I hereby certify that I have surveyed the above described property during June, 1996. This survey is subject to all legal highways, easements, restrictions, leases of record and of records in respective utility offices. The bearings referred to hereon are based on an assumed meridian and are only for the purpose of angular measurements.

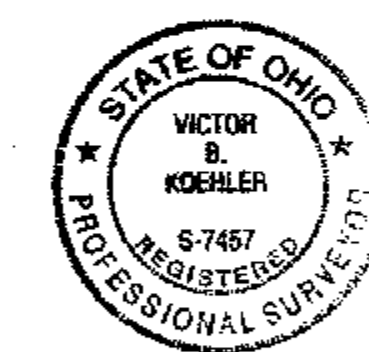

Victor B. Koehler 07-07-96
VICTOR B. KOEHLER, P.S. NO. 7457 DATE

SURVEY NUMBER: 9666
VOLUME: C, PAGE: 233
FILING DATE: 7-10-96

DAVID E. HERRING, et ux.
169 - 274

DRAWN BY	CHECKED BY	REVISION
PRS 07-02-96	VBK 07-02-96	

SURVEY FOR: PAULA L. JONES
LOCATED IN PART OF THE NORTHWEST
QUARTER OF SECTION 23, T-3-S, R-14-E,
PITT TOWNSHIP, WYANDOT COUNTY, OHIO

VICTOR B. KOEHLER, P.S.
P.O. BOX 28
UPPER SANDUSKY, OHIO 43351
419-294-5388