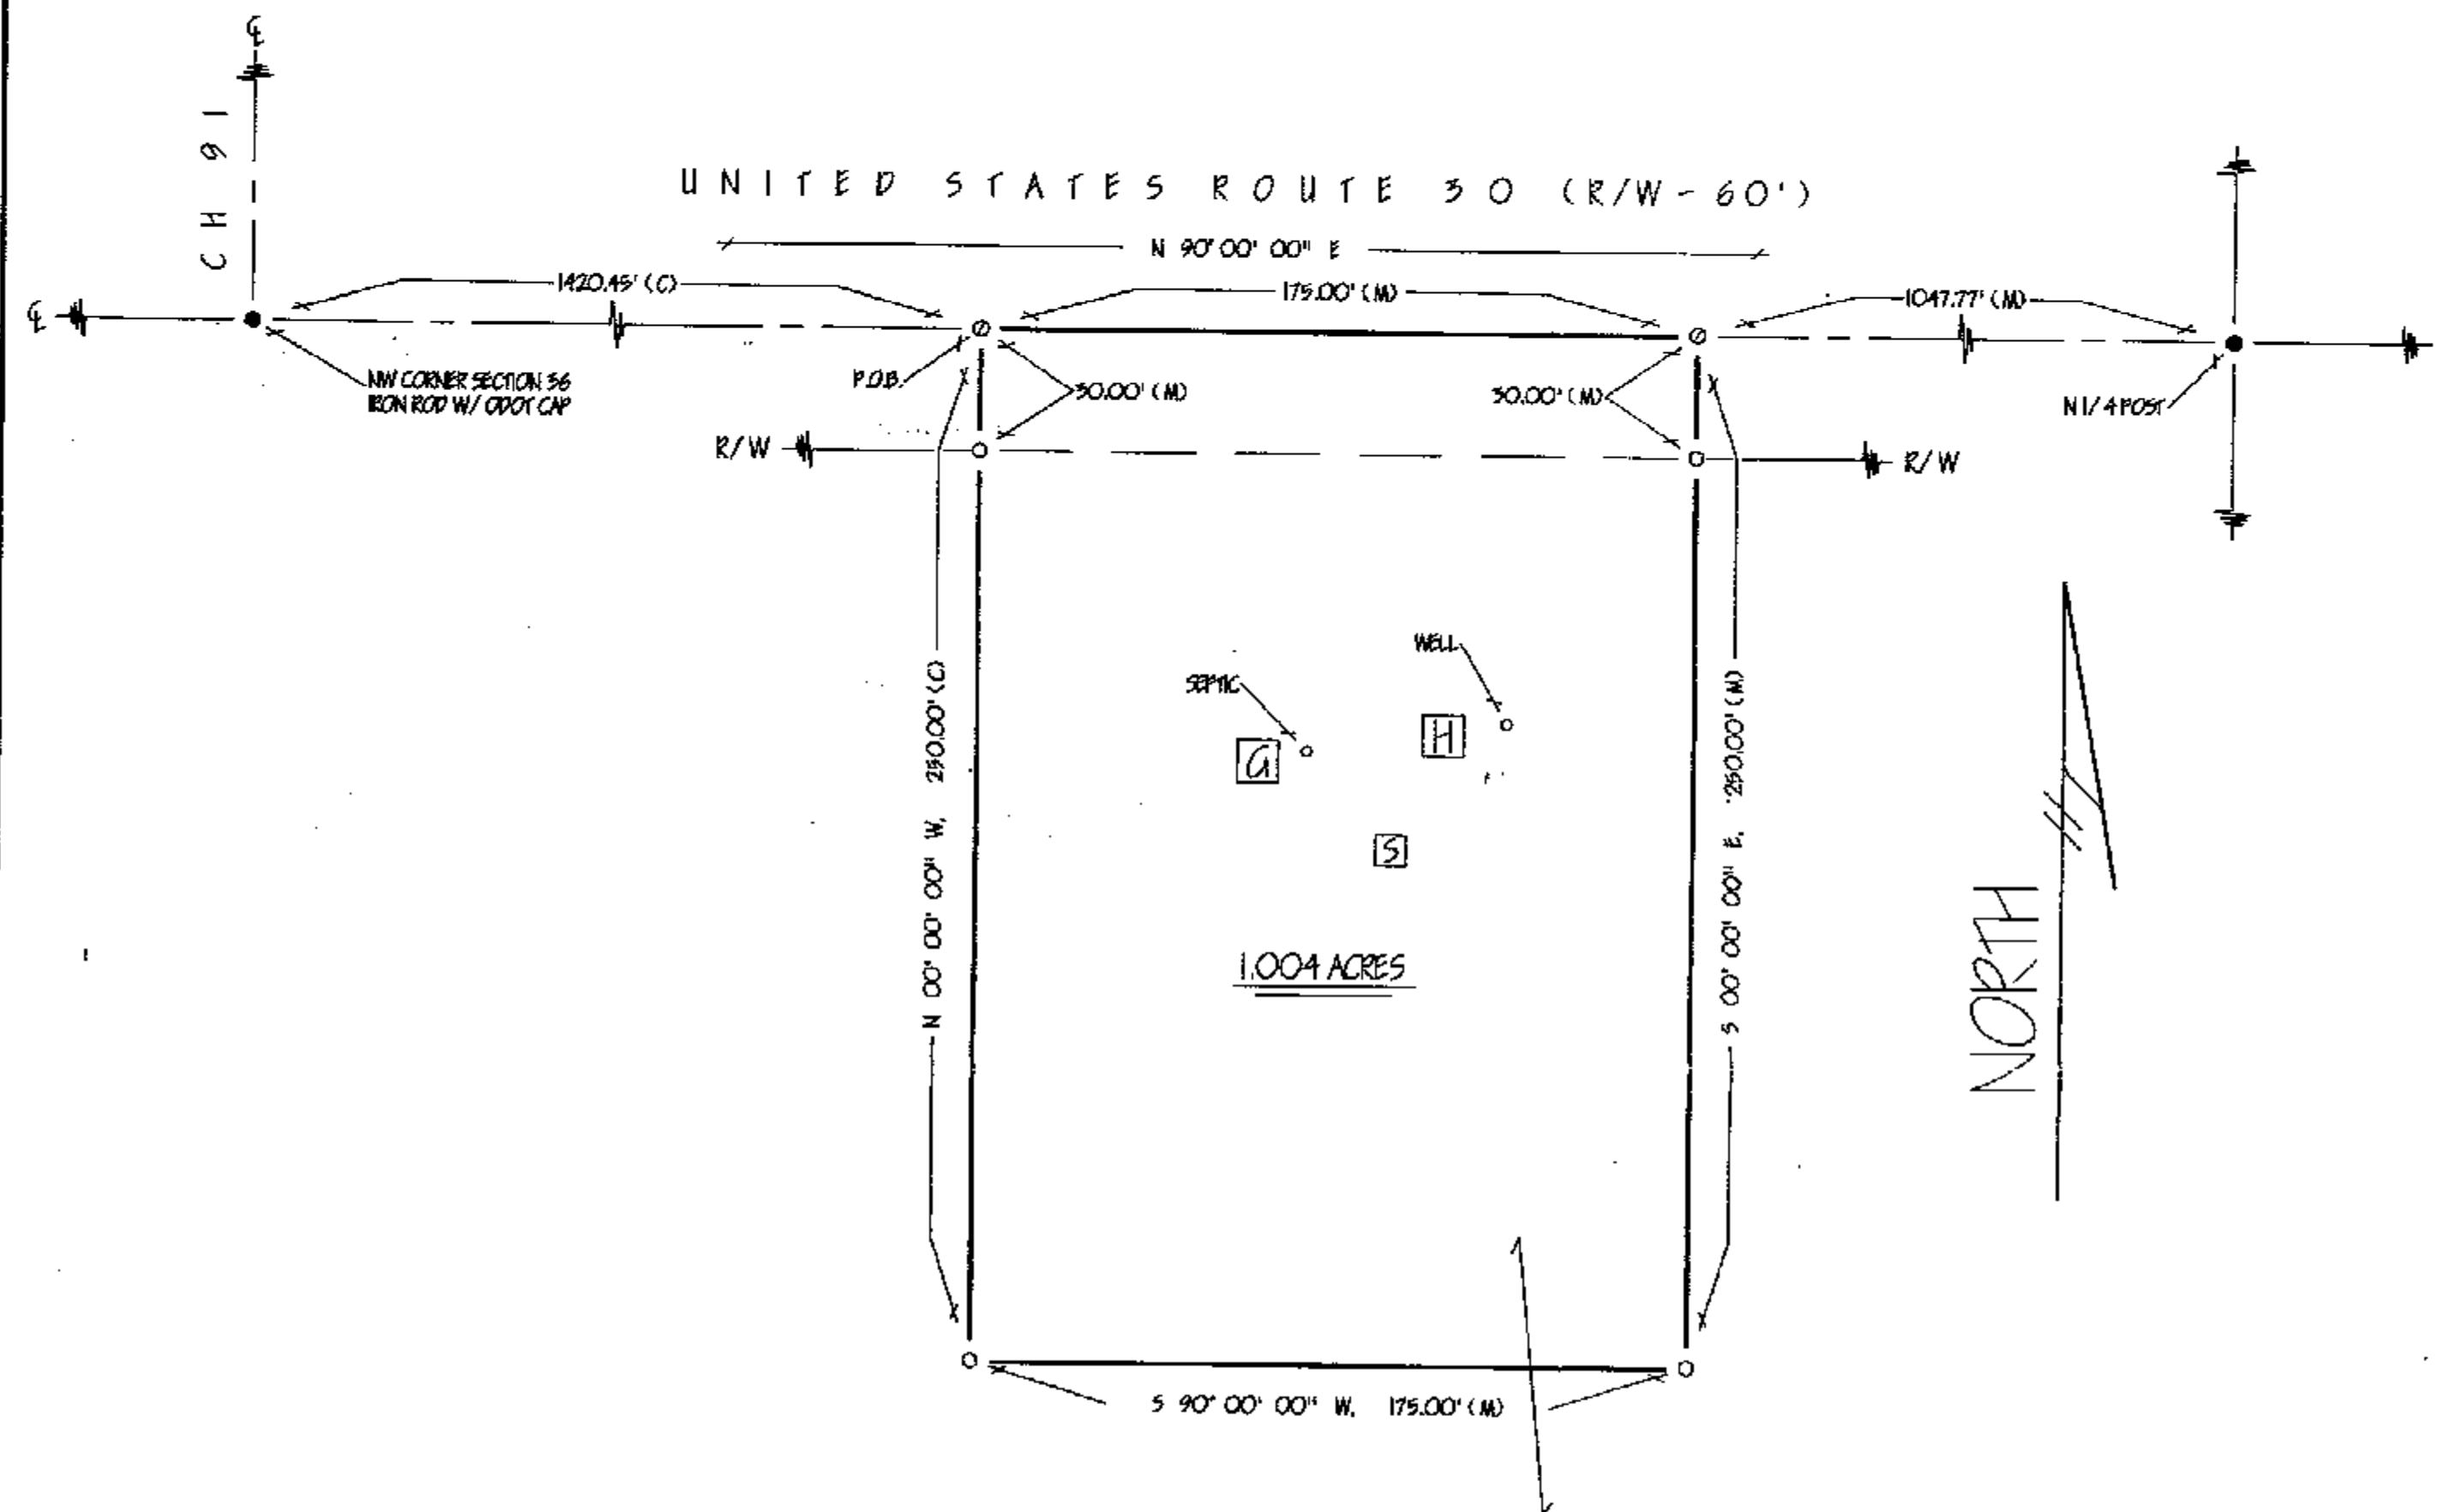


REFERENCES

- DEED VOLUMES & PAGES AS SHOWN
- WYANDOT COUNTY CORNERSTONE RECORDS

LEGEND

SET	FOUND	DESCRIPTION
○	●	MONUMENT
⊙	⊙	RAILROAD SPIKE
⊙	⊙	NAIL
⊙	⊙	IRON PIPE
⊙	⊙	DRILL HOLE
⊙	⊙	1/2" IRON ROD WITH PERSONALIZED CAP
⊙	⊙	IRON ROD
⊙	⊙	FENCE POST
⊙	⊙	STONE
⊙	⊙	MONUMENT BOX
⊙	⊙	CONCRETE MONUMENT
X-X		FENCE
D		DEED
P		PLAT
M		MEASURED
C		CALCULATED
S		DIAMETER
SR		SURVEY RECORD
E/P		EDGE OF PAVEMENT
L.A. R/W		LIMITED ACCESS R/W
⊙		CONCRETE RIGHT OF WAY MARKER
P/L		PROPERTY LINE
⊙		HOUSE
⊙		GARAGE
⊙		BARN
⊙		SHED

Note: This survey does not include a title search. Easements or other encumbrances on or over the land are not shown on this survey.


I hereby certify that I have surveyed the above described property during October, 1996. This survey is subject to all legal highways, easements, restrictions, leases of record and of records in respective utility offices. The bearings referred to hereon are based on an assumed meridian and are only for the purpose of angular measurements.

REBA SEARFOSS, et al.
188 - 868

SURVEY NUMBER: 9625

VOLUME: C, PAGE: 029

FILING DATE: 10-30-96

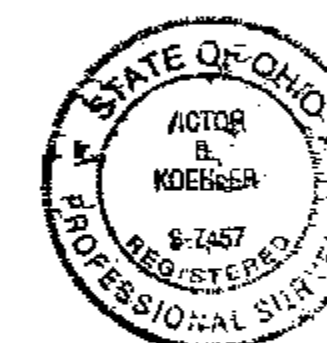

Victor B. Koehler 10-24-96
VICTOR B. KOEHLER, P.S. NO. 7457 DATE

5-805-5	DRAWN BY	CHECKED BY	REVISION
1	PRS 10-21-96	VBK 10-22-96	

SURVEY FOR: REBA SEARFOSS
LOCATED IN PART OF THE NORTHWEST
QUARTER OF SECTION 36, T-2-S, R-12-E,
RICHLAND TOWNSHIP, WYANDOT COUNTY, OHIO.

VICTOR B. KOEHLER, P.S.
P.O. BOX 28
UPPER SANDUSKY, OHIO 43351
419-294-5388