
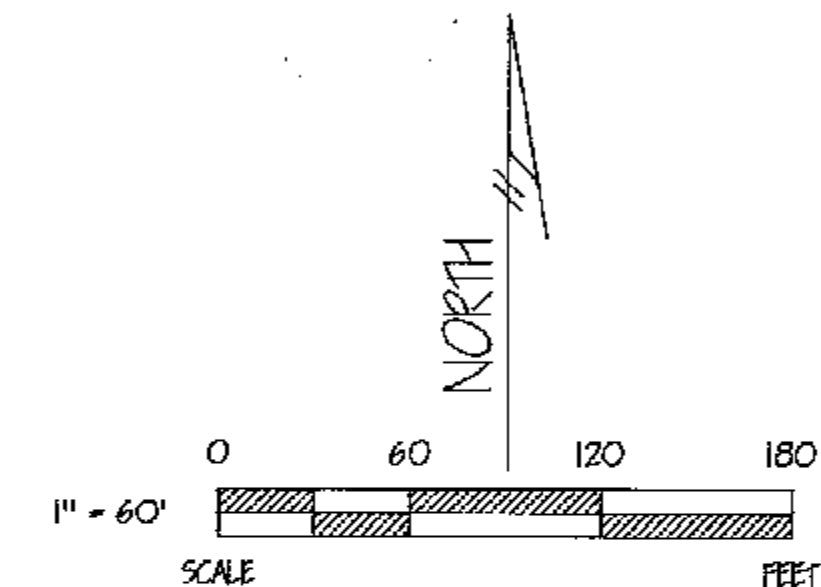


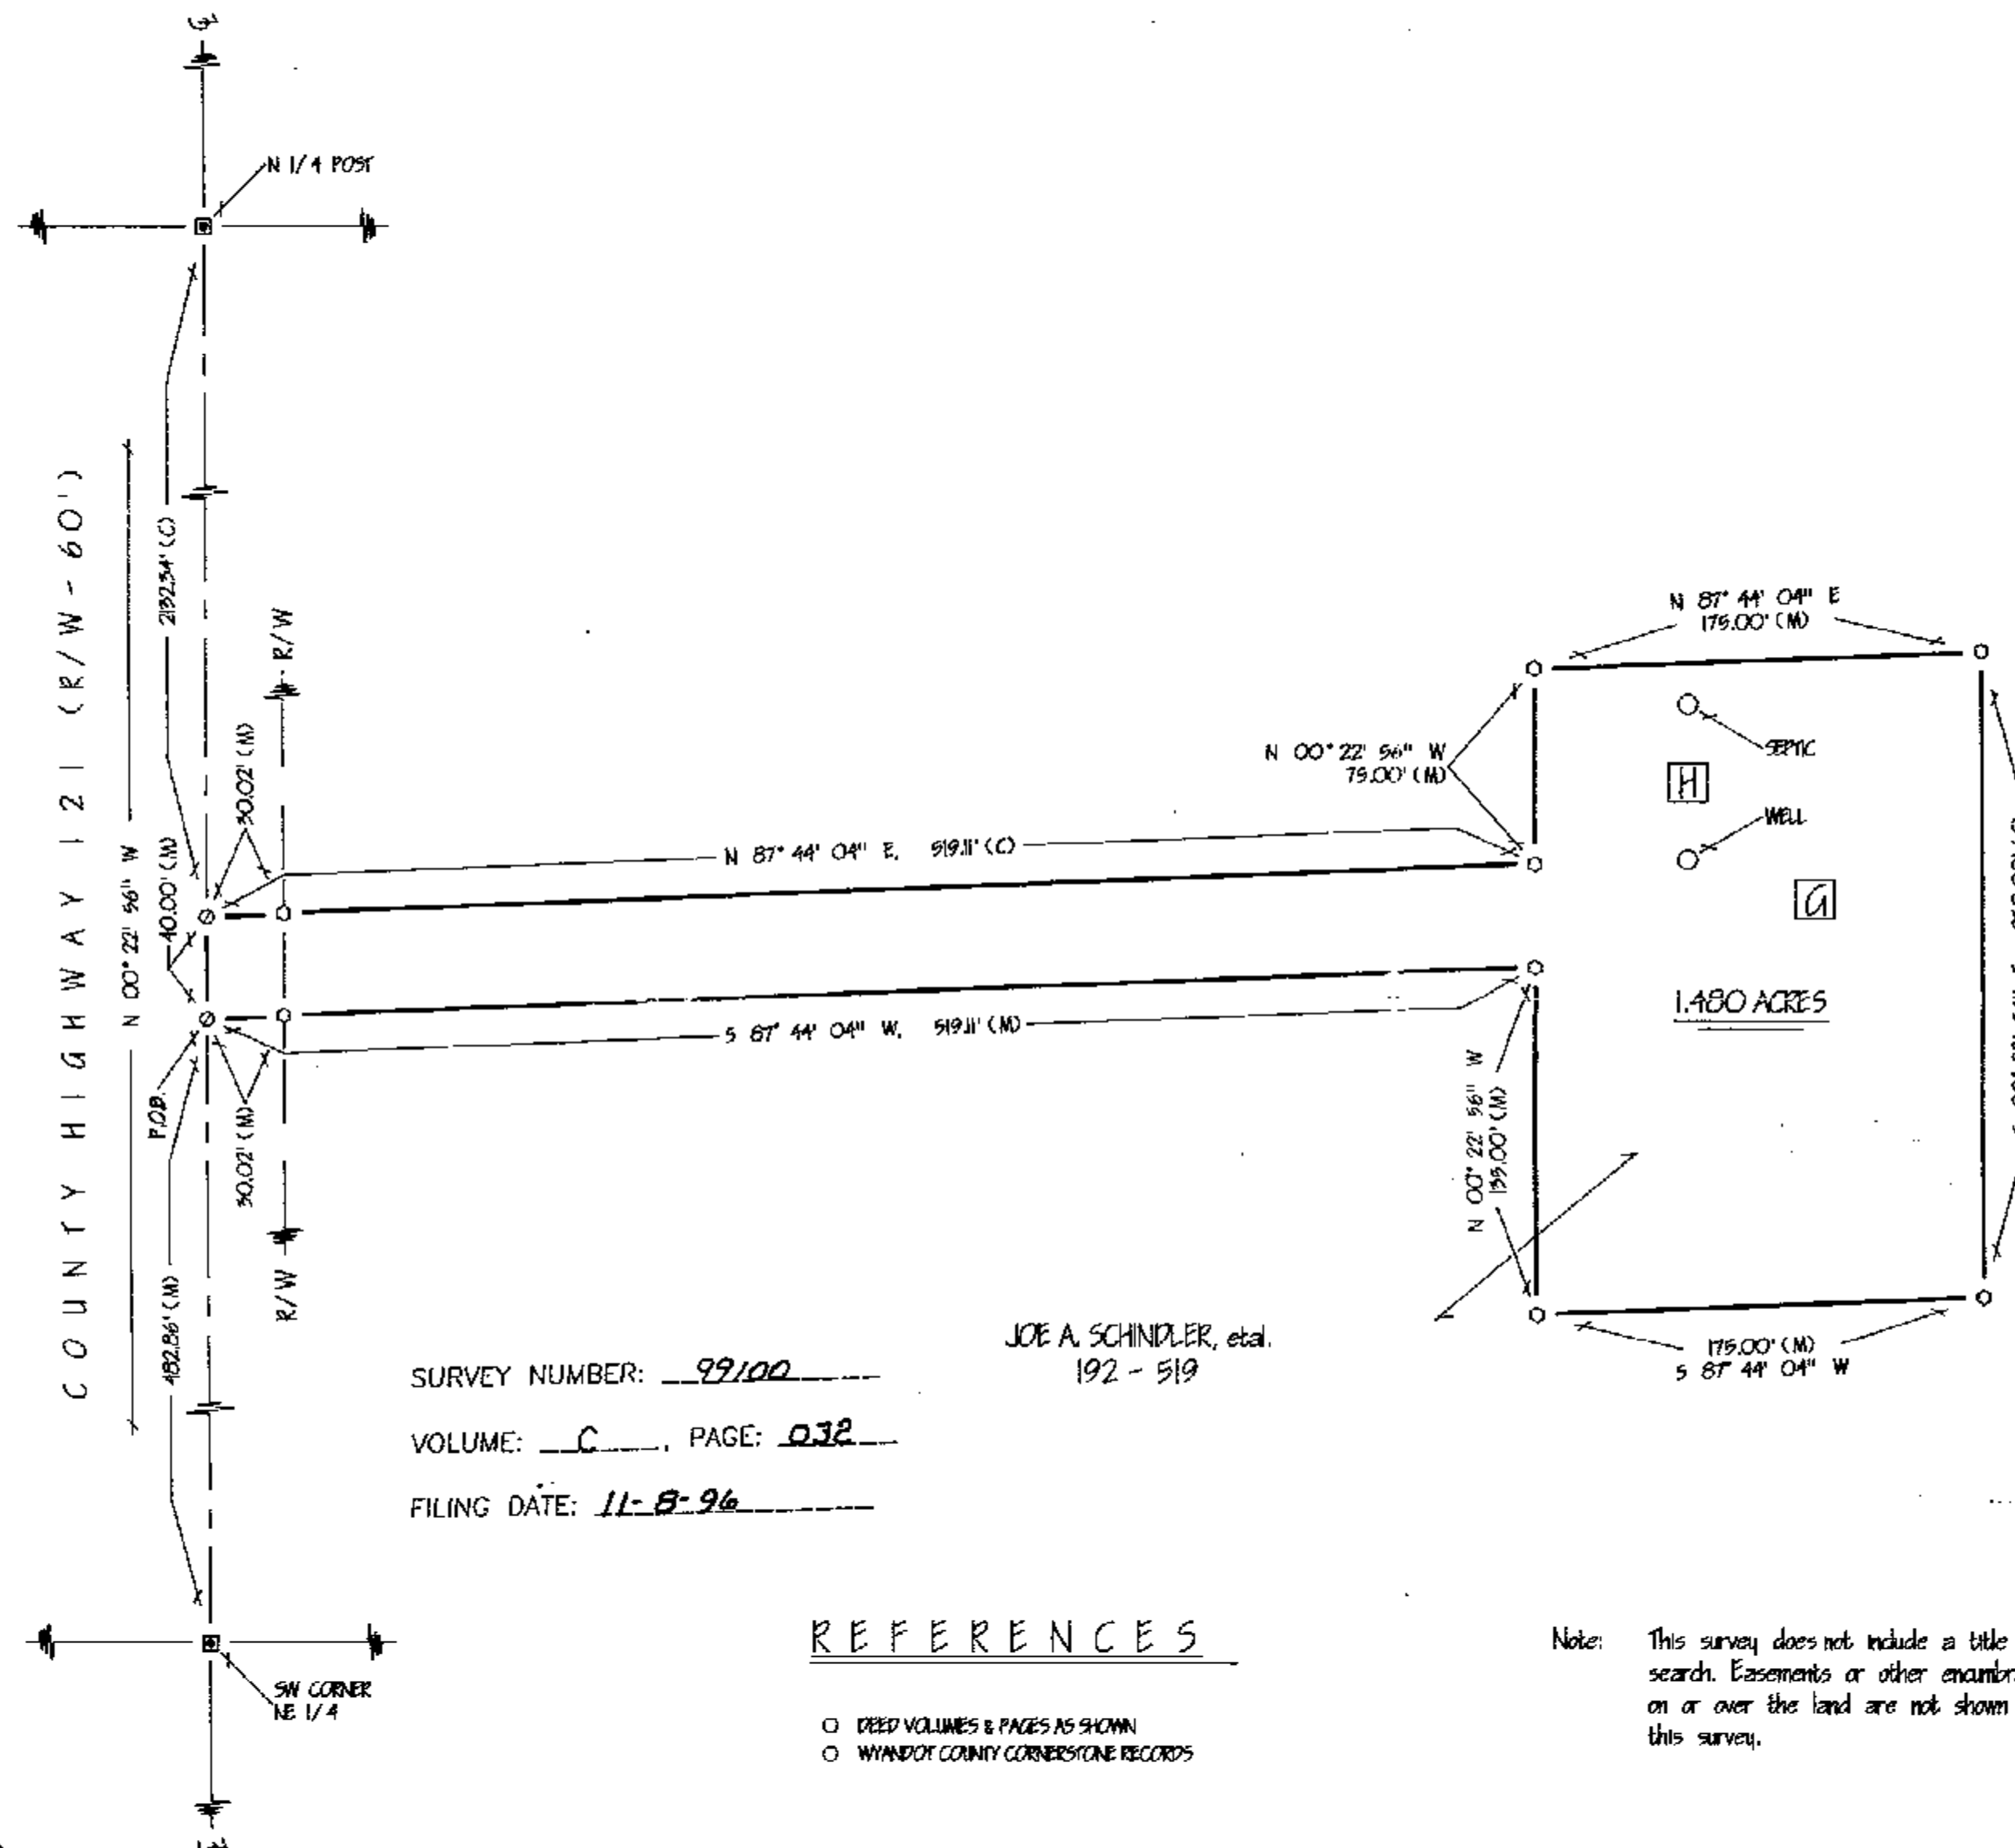

LEGEND

SET	FOUND	DESCRIPTION
●	●	MONUMENT
○	○	RAILROAD SPIKE
○	○	NAIL
○	○	IRON PIPE
○	○	DRILL HOLE
○	○	1/2" IRON ROD WITH PERSONALIZED CAP
○	○	IRON ROD
○	○	FENCE POST
○	○	STONE
○	○	MONUMENT BOX
○	○	CONCRETE MONUMENT
X-X	X-X	FENCE
D	D	DEED
P	P	PLAT
M	M	MEASURED
C	C	CALCULATED
○	○	DIAMETER
SR	SR	SURVEY RECORD
E/P	E/P	EDGE OF PAVEMENT
L.A. R/W	L.A. R/W	LIMITED ACCESS R/W
⊗	⊗	CONCRETE RIGHT OF WAY MARKER
P/L	P/L	PROPERTY LINE
H	H	HOUSE
G	G	GARAGE
B	B	BARN
S	S	SHED


SURVEY NUMBER: 99100
VOLUME: C, PAGE: 032
FILING DATE: 11-8-96

JOE A. SCHINDLER, et al.
192 - 519

REFERENCES

- DEED VOLUMES & PAGES AS SHOWN
- WYANDOT COUNTY CORNERSTONE RECORDS

Note: This survey does not include a title search. Easements or other encumbrances on or over the land are not shown on this survey.

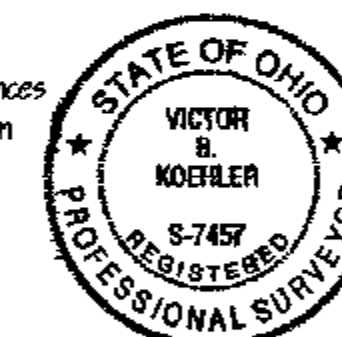

I hereby certify that I have surveyed the above described property during November, 1996. This survey is subject to all legal highways, easements, restrictions, leases of record and of records in respective utility offices. The bearings referred to herein are based on an assumed meridian and are only for the purpose of angular measurements.

Victor B. Koehler 11-08-96
VICTOR B. KOEHLER, P.S. NO. 7457 DATE

DRAWN BY	CHECKED BY	REVISION
FRS 11-06-96	VBK 11-06-96	

SURVEY FOR: JOE SCHINDLER & JOAN COLLET
LOCATED IN PART OF THE NORTHEAST QUARTER OF SECTION 28, T-2-S, R-14-E, CRANE TOWNSHIP, WYANDOT COUNTY, OHIO.

VICTOR B. KOEHLER, P.S.
P.O. BOX 28
UPPER SANDUSKY, OHIO 43351
419-294-5388