


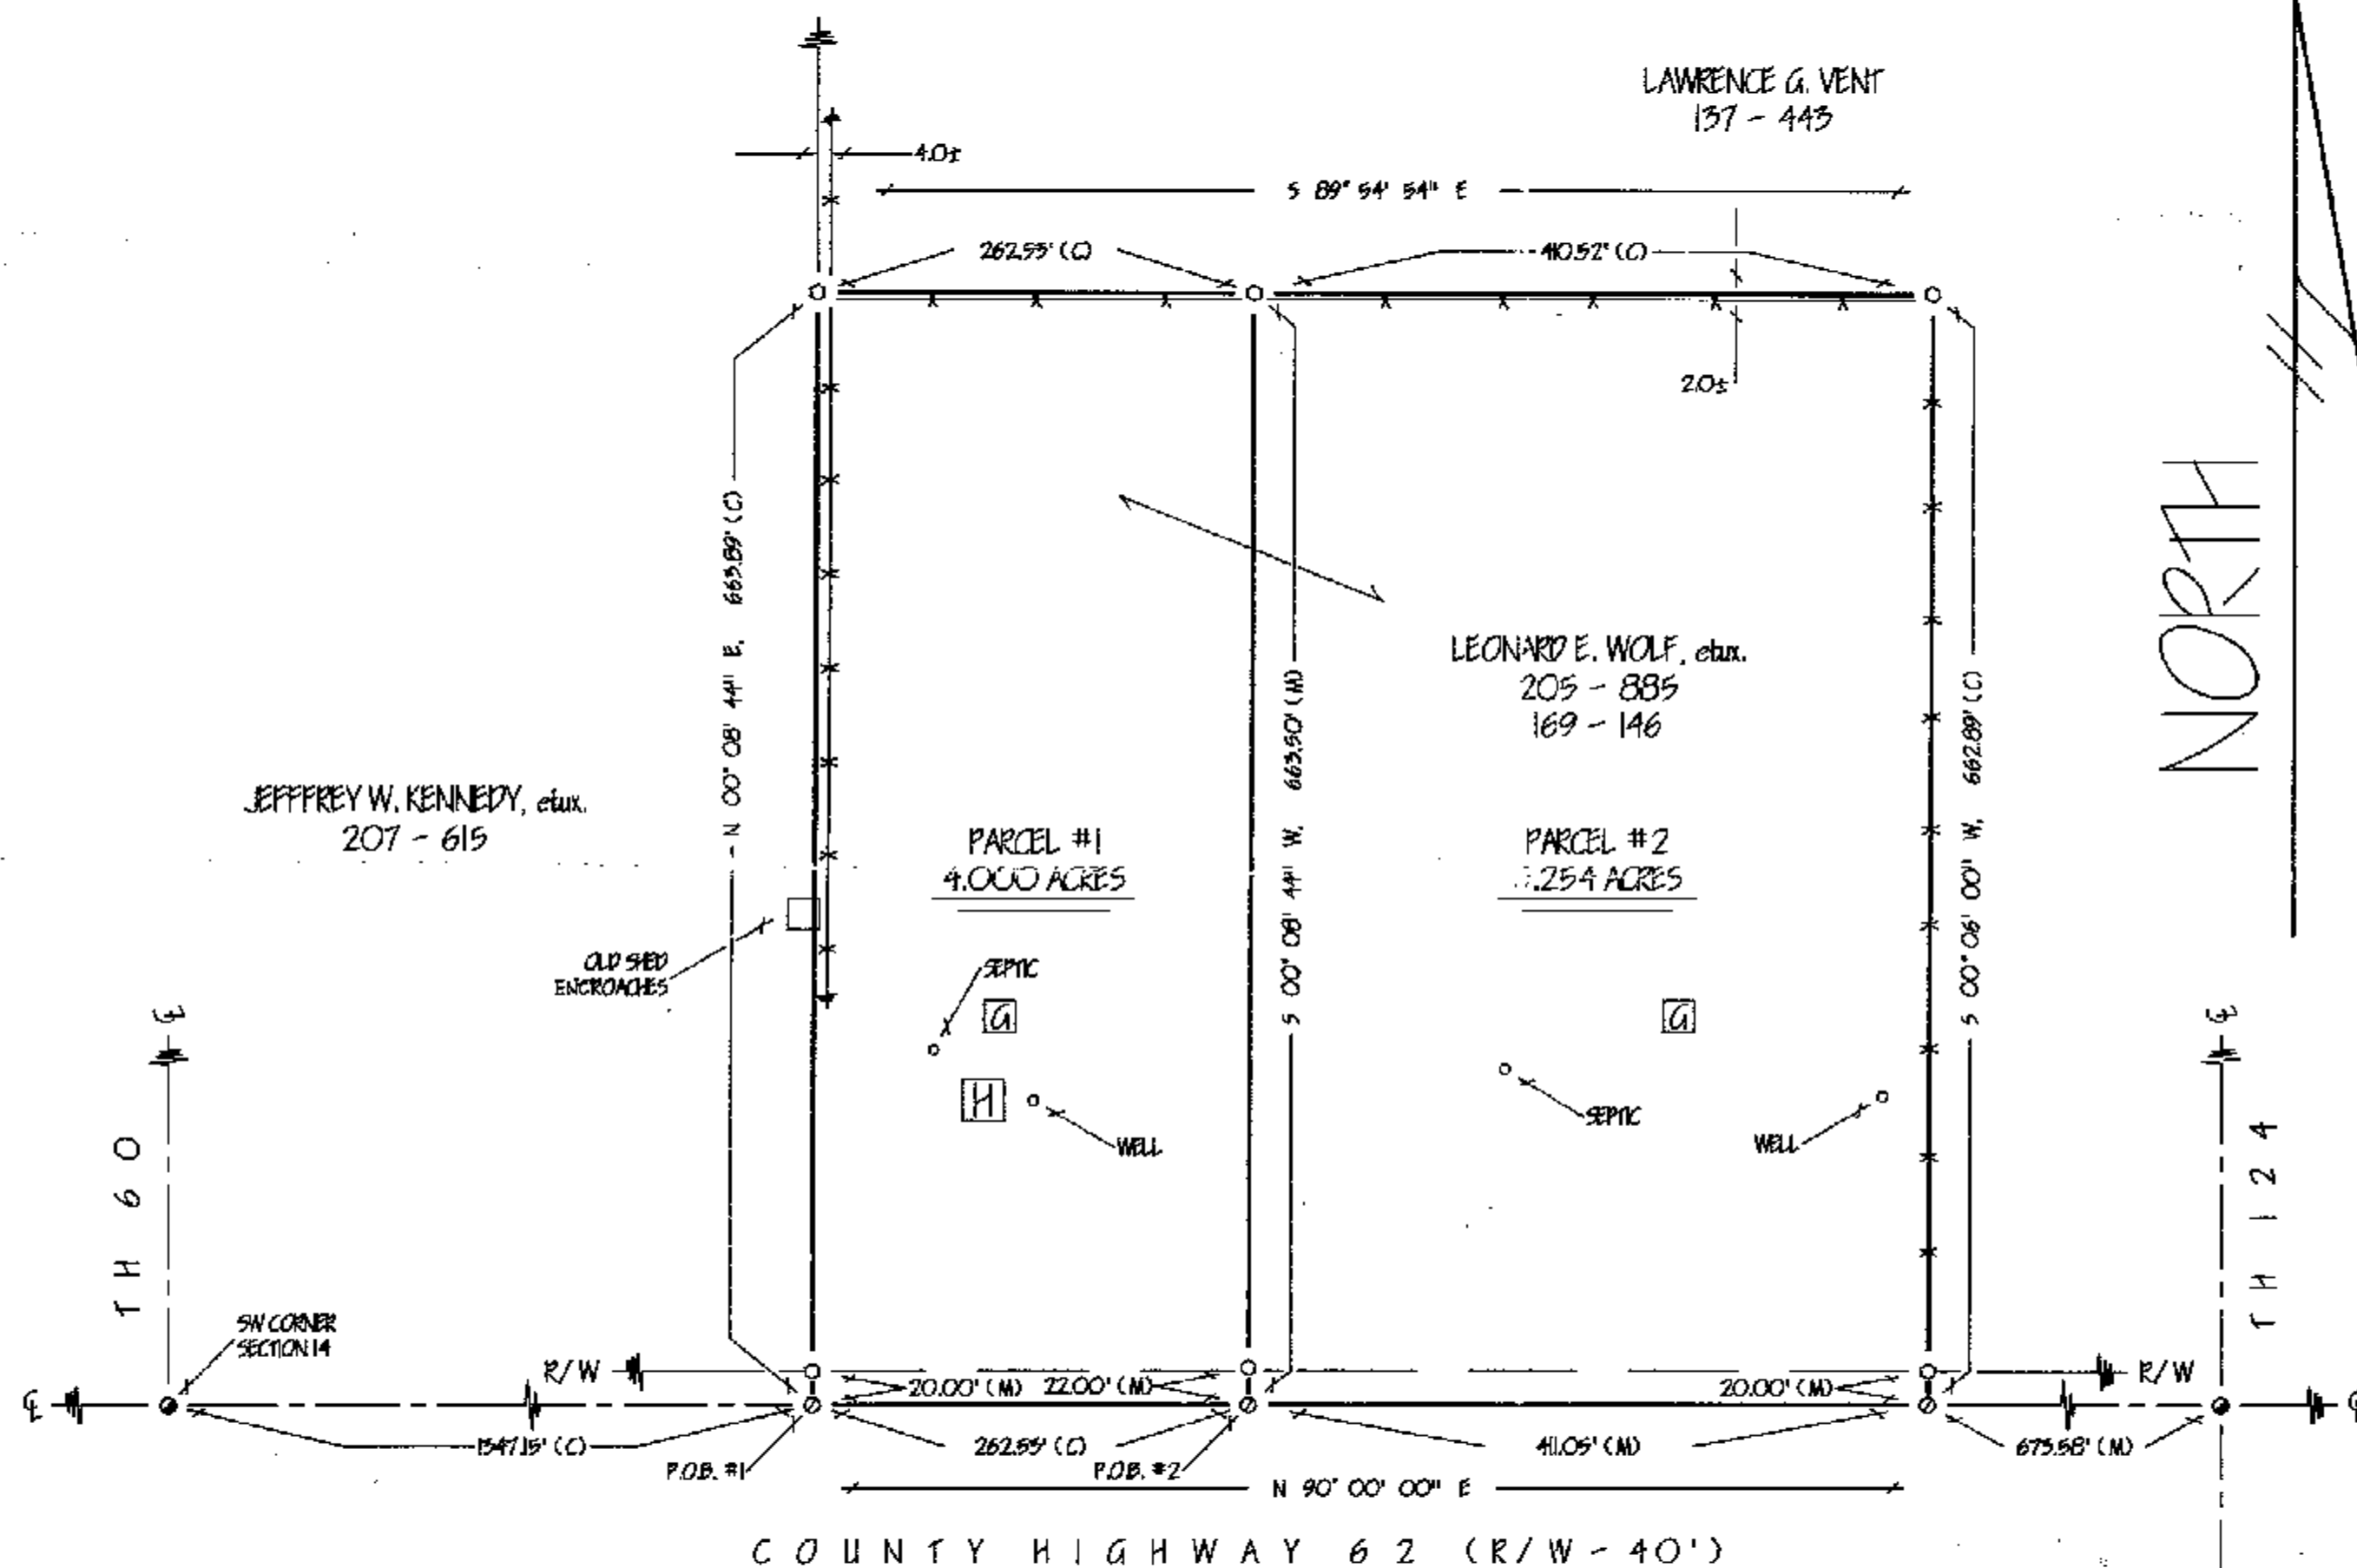

REFERENCES


- DEED VOLUMES & PAGES AS SHOWN
- WYANDOT COUNTY CORNERSTONE RECORDS
- SURVEY VOLUME 9, PAGE 281

LEGEND

SET	FOUND	DESCRIPTION
○	●	MONUMENT
⊕	⊕	RAILROAD SPIKE
⊙	⊙	NAIL
⊗	⊗	IRON PIPE
+	+	DELL HOLE
○	●	1/2" IRON ROD WITH PERSONALIZED CAP
	●	IRON ROD
	■	FENCE POST
	▲	STONE
	■	MONUMENT BOX
	□	CONCRETE MONUMENT
X-X		FENCE
D		DEED
P		PLAN
M		MEASURED
C		CALCULATED
⊙		DIAMETER
SR		SURVEY RECORD
E/P		EDGE OF PAVEMENT
L.A. R/W		LIMITED ACCESS R/W
⊗		CONCRETE RIGHT OF WAY MARKER
P/L		PROPERTY LINE
⊞		HOUSE
⊞		GARAGE
⊞		BARN
⊞		SHED
~		WATERWAY / TIE
~		SURFACE DRAINAGE

Note: This survey does not include a title search. Easements or other encumbrances on or over the land are not shown on this survey.

I hereby certify that I have surveyed the above described property during November, 1996. This survey is subject to all legal highways, easements, restrictions, leases of record and of records in respective utility offices. The bearings referred to hereon are based on an assumed meridian and are only for the purpose of angular measurements.

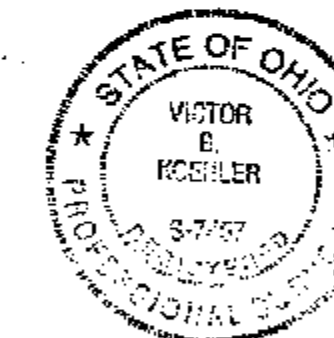

Victor B. Koehler
VICTOR B. KOEHLER, P.S. NO. 7457
11-22-96
DATE

SURVEY NUMBER: 26104

VOLUME: C, PAGE: 033

FILING DATE: 11-25-96

SURVEY FOR: LEONARD E. WOLF

LOCATED IN PART OF THE SOUTHWEST
QUARTER OF SECTION 14, T-3-S, R-14-E,
PITT TOWNSHIP, WYANDOT COUNTY, OHIO.

VICTOR B. KOEHLER, P.S.
P.O. BOX 28
UPPER SANDUSKY, OHIO 43351
419-294-5388

DRAWN BY	CHECKED BY	REVISION
PRS 11-20-96	VPK 11-21-96	