

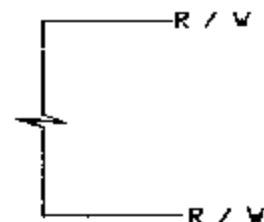


GRIFFITH STREET 60' R/W

EIGHTH STREET

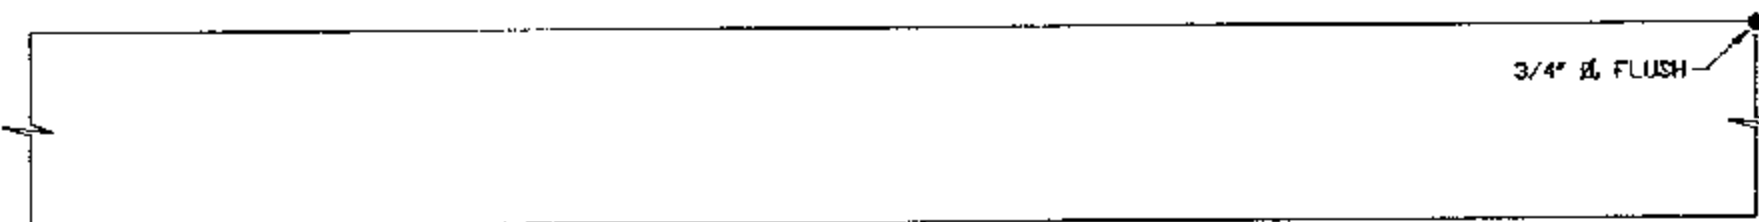

NINTH STREET 40' R/W

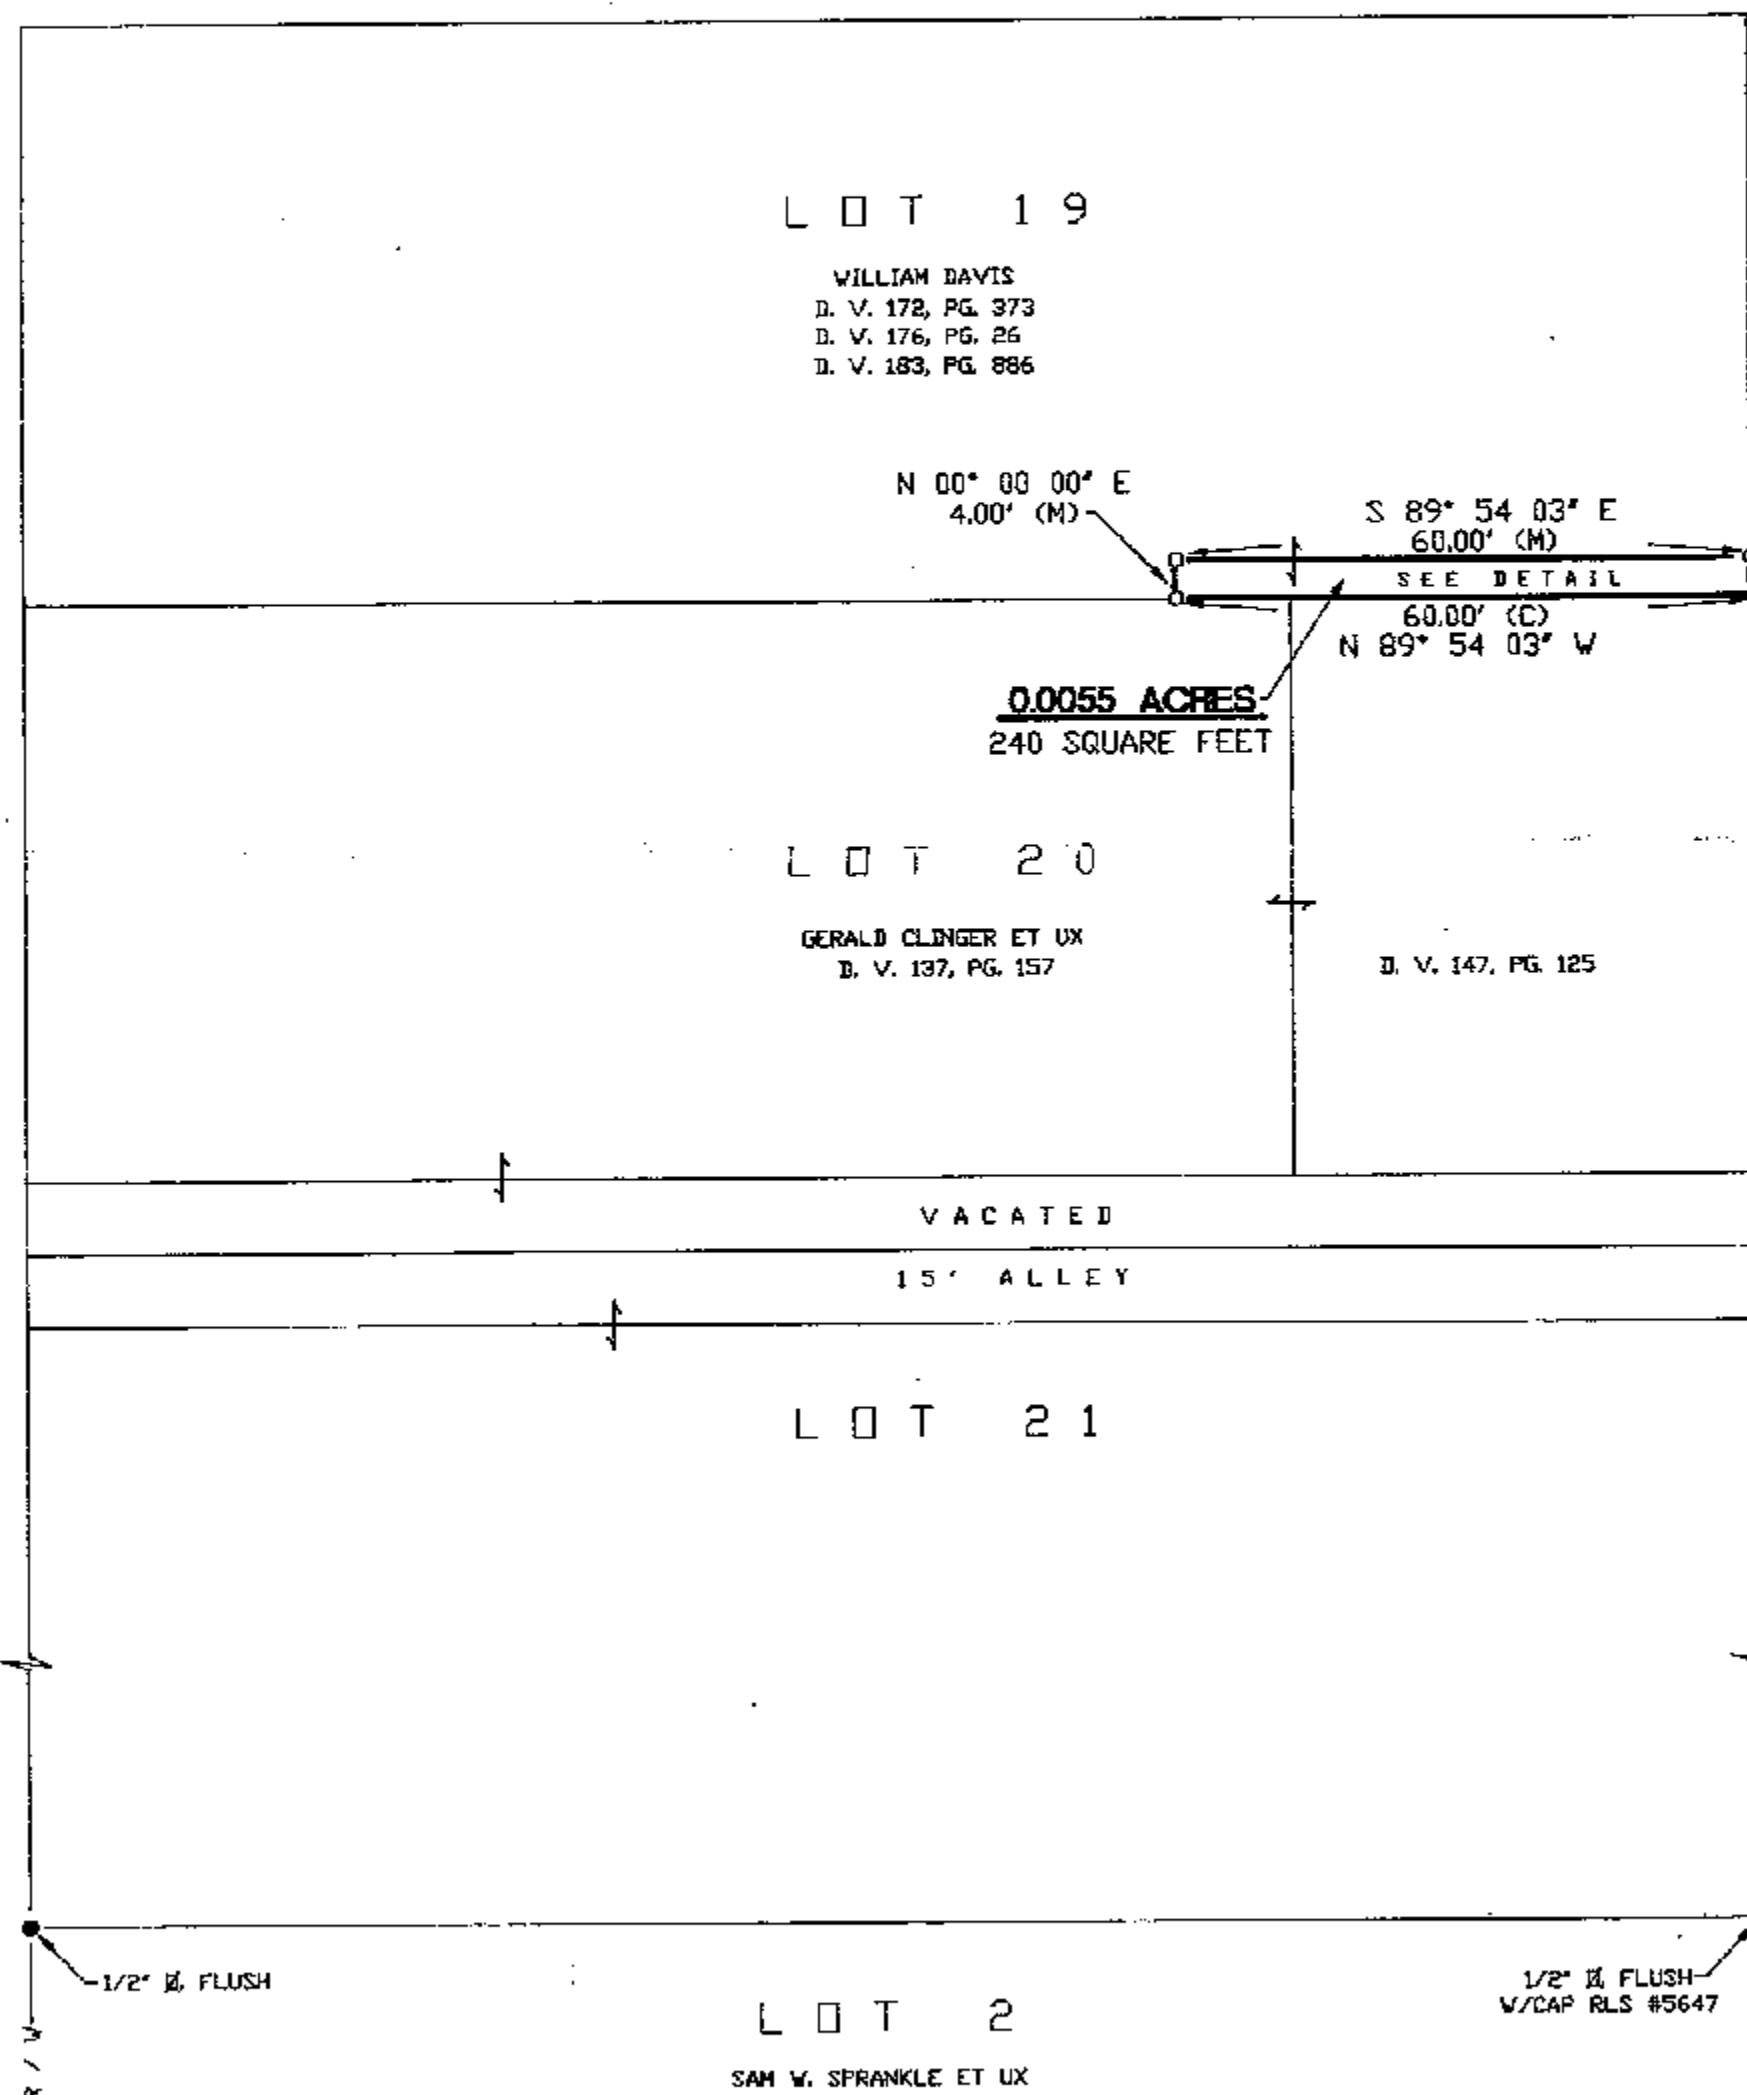

LOT 5


LOT 6



1" = 20'
SCALE
20 0 20
FEET

REFERENCES

DEED VOLUME AND PAGE AS SHOWN
PLAT VOLUME 2, PAGE 199

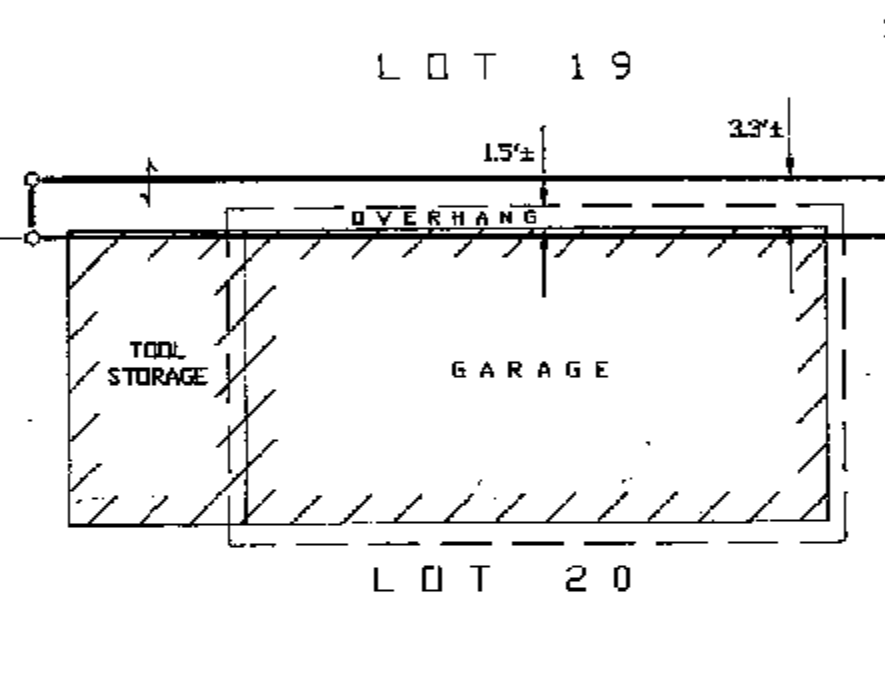


DETAIL
NOT TO SCALE

NOTE: ALL IRON ROD SET ARE 5/8" DIA. x 30" LENGTH
WITH PERSONALIZED CAPS (HANK AND ASSOC.)
DRIVEN FLUSH

LEGEND

SET	FOUND	DESCRIPTION
△	▲	STONE
□	■	MONUMENT BOX
⊗	⊙	CONC. MONUMENT
⊕	⊖	RAILROAD SPIKE
○	●	NAIL
○	●	IRON ROD
○	●	IRON PIPE
○	●	DRILL HOLE
○	●	WOOD POST
□	■	DEED
P		PLAT
M		MEASURED
S		SURVEYED
C		CALCULATED

I HEREBY DECLARE THAT THE ABOVE PARCEL WAS
SURVEYED DURING **DECEMBER, 1996**
PROPERTY LINES SHOWN ARE LOCATED FROM DEEDS
ON RECORD AND ARE DEED LINES. BEARINGS ARE
ASSUMED FOR ANGULAR MEASUREMENT ONLY. ALL
INFORMATION SHOWN IS TRUE AND CORRECT TO THE
BEST OF MY KNOWLEDGE AND BELIEF (PER CHAPTER
4733-37 OF THE OHIO REVISED CODE).

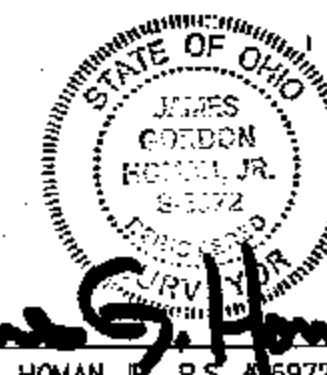

James G. Homan, Jr.
JAMES G. HOMAN JR., P.S. #65972
DATE

SURVEY FOR DAVIS ESTATE BEING PART OF LOT 19 IN GRIFFITH'S ADDITION IN THE VILLAGE OF SYCAMORE, WYANDOT COUNTY, OHIO	SHEET NO.	1
	REVISIONS:	
	CHECKED BY:	
	DRAWN BY:	JGH 12-96
HANK AND ASSOCIATES, INC.	ENGINEERING	NO.
137 SOUTH WASHINGTON STREET TIF F.I.N., OHIO 44883 PHONE: (419) 447-4300 FAX: (419) 447-2078	96550-535 (877)	

SURVEY NUMBER: 96119
VOLUME: C, PAGE: 040
FILING DATE: 12-24-96