



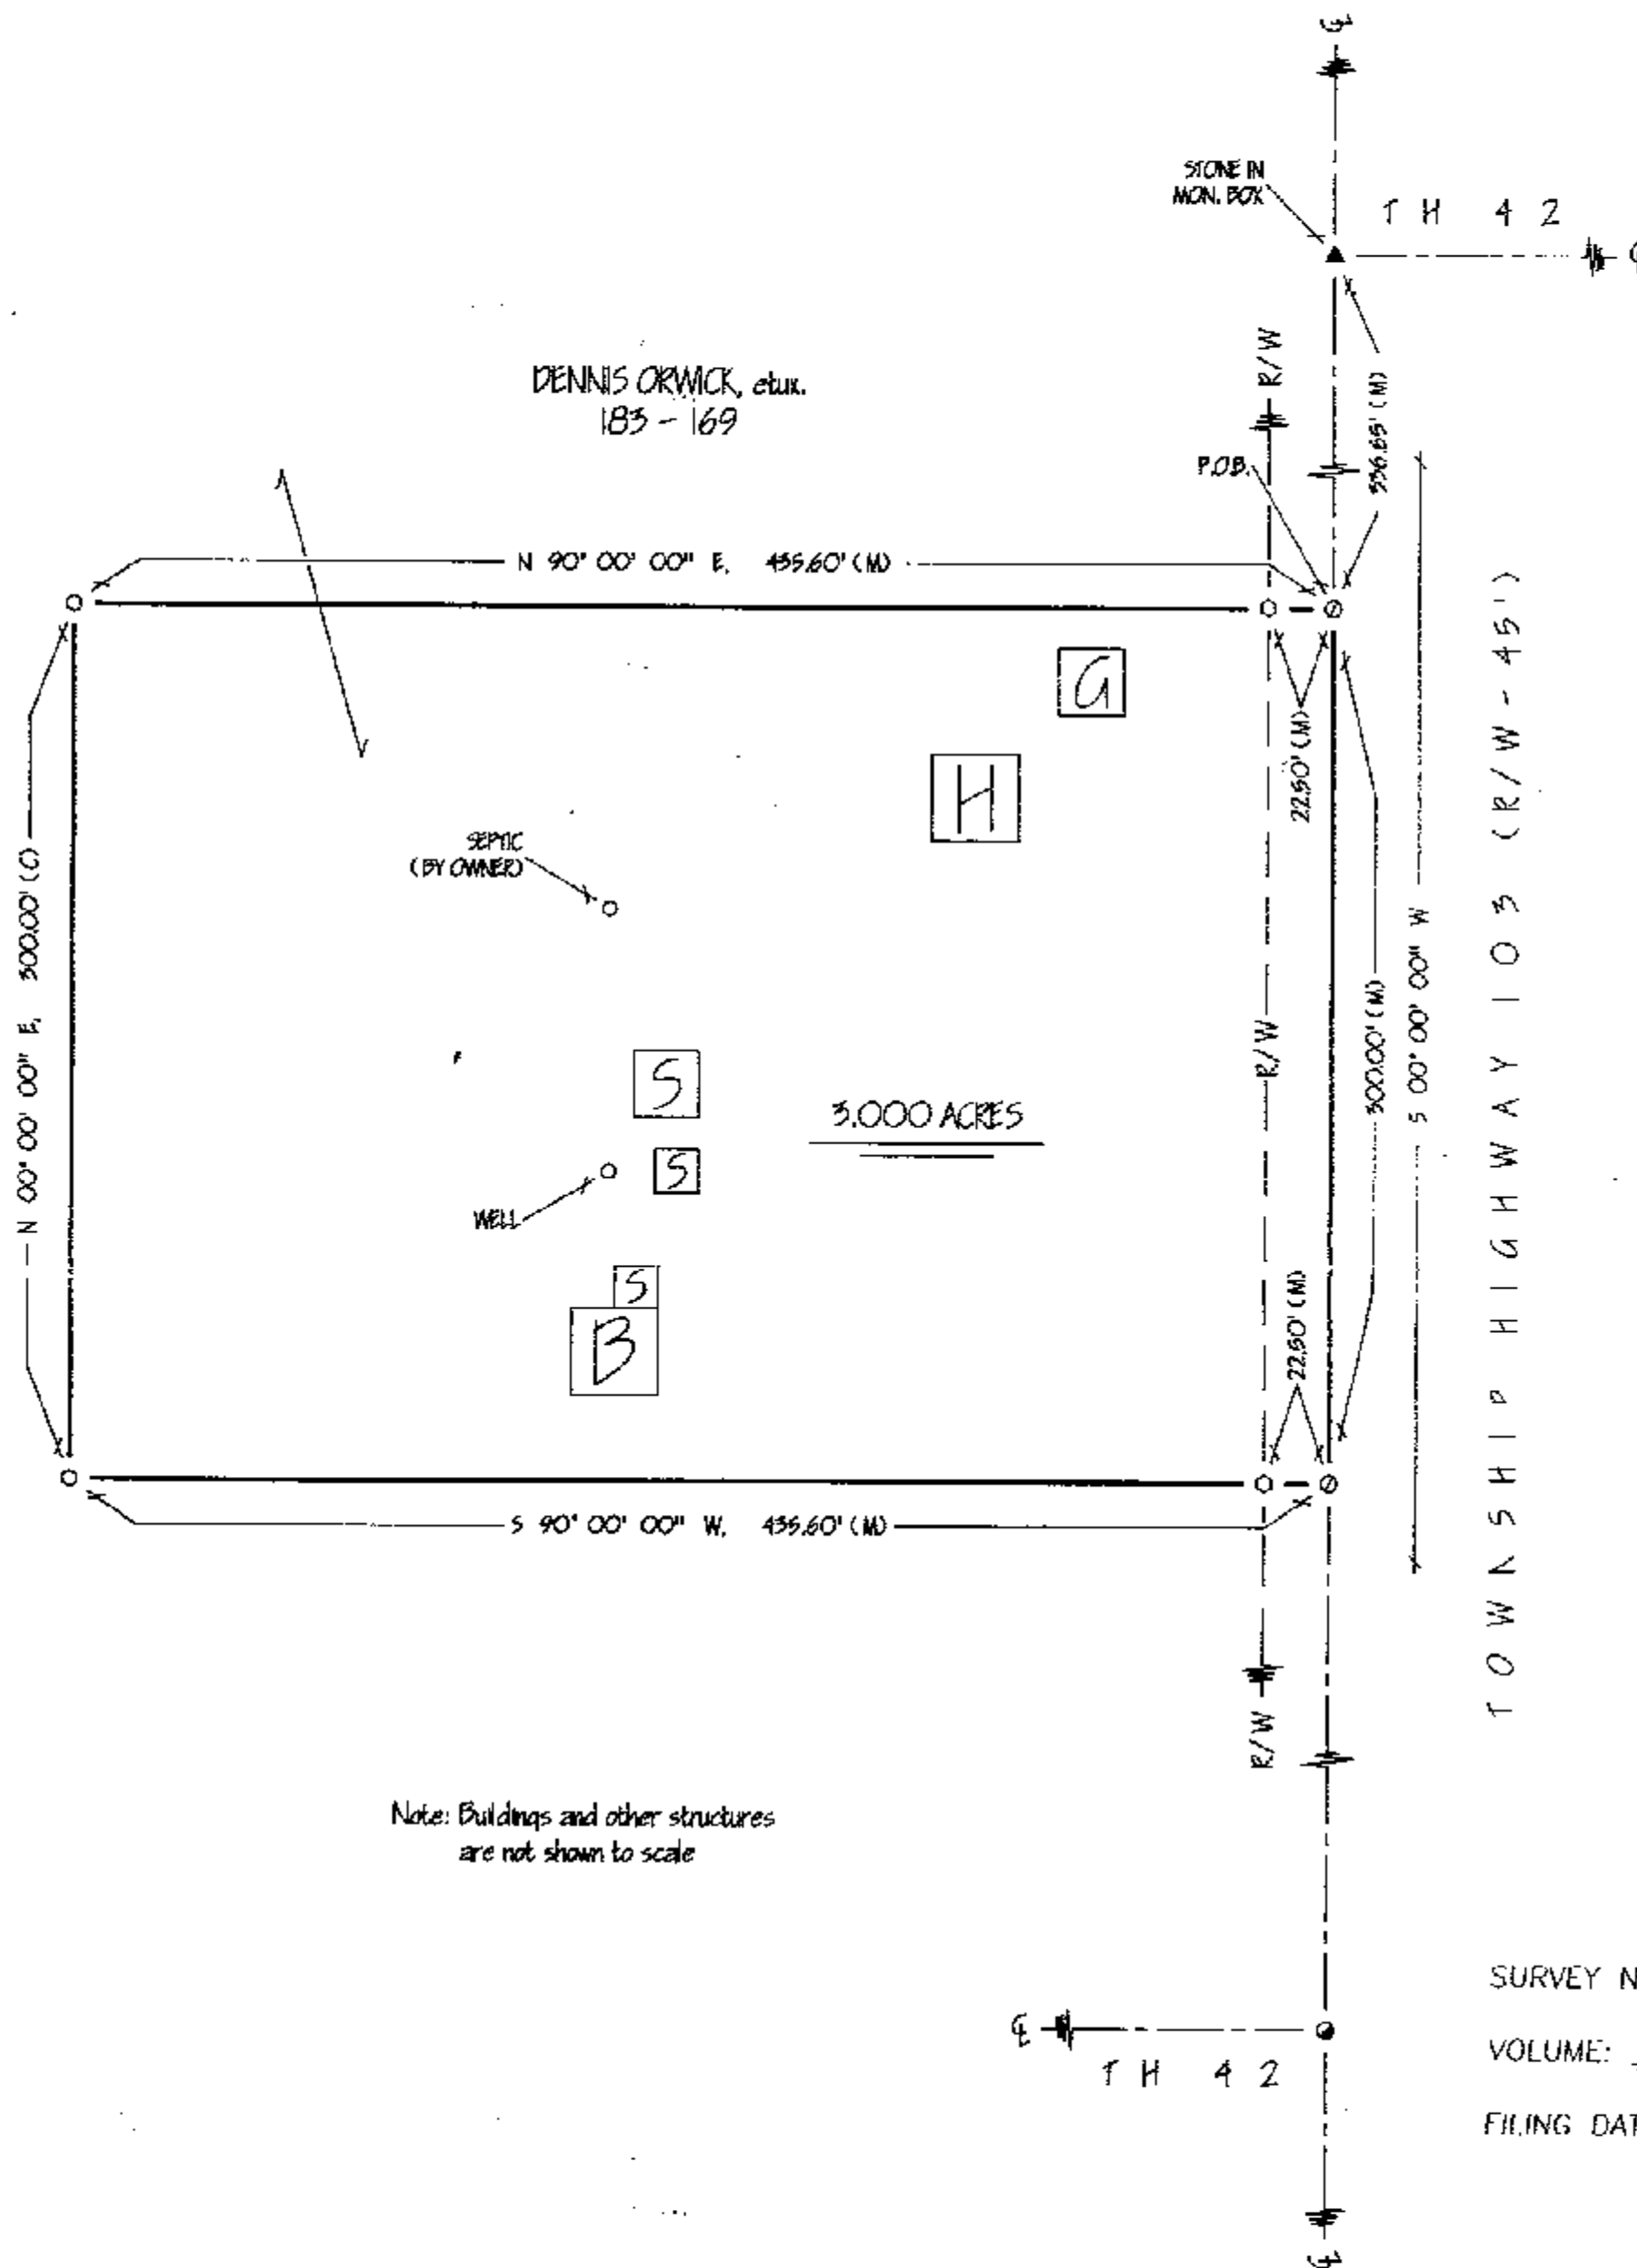

Note: Buildings and other structures
are not shown to scale

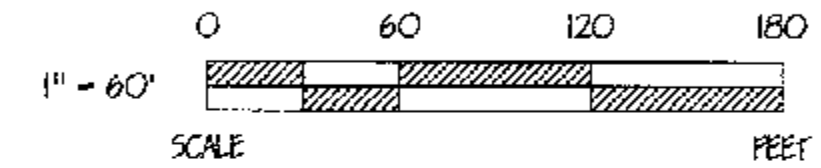

REFERENCES


- DEED VOLUMES & PAGES AS SHOWN
- WYANDOT COUNTY CORNERSTONE RECORDS
- SURVEY VOLUME 9, PAGE 78.

LEGEND

SET	FOUND	DESCRIPTION
●	●	MONUMENT
●	●	RAILROAD SPIKE
●	●	NAIL
●	●	IRON PIPE
●	●	DRILL HOLE
●	●	1/2" IRON ROD WITH PERSONALIZED CAP
●	●	IRON ROD
●	●	FENCE POST
●	●	STONE
●	●	MONUMENT BOX
●	●	CONCRETE MONUMENT
X-X	X-X	FENCE
D	D	DEED
P	P	PLAT
M	M	MEASURED
C	C	CALCULATED
Ø	Ø	DIAMETER
S/R	S/R	SURVEY RECORD
E/P	E/P	EDGE OF PAVEMENT
L.A. R/W	L.A. R/W	LIMITED ACCESS R/W
⊙	⊙	CONCRETE RIGHT OF WAY MARKER
P/L	P/L	PROPERTY LINE
H	H	HOUSE
G	G	GARAGE
B	B	BARN
S	S	SHED
W	W	WATERWAY / TIE
SD	SD	SURFACE DRAINAGE

Note: This survey does not include a title search. Easements or other encumbrances on or over the land are not shown on this survey.

I hereby certify that I have surveyed the above described property during February, 1997. This survey is subject to all legal highways, easements, restrictions, leases of record and of records in respective utility offices. The bearings referred to hereon are based on an assumed meridian and are only for the purpose of angular measurements.

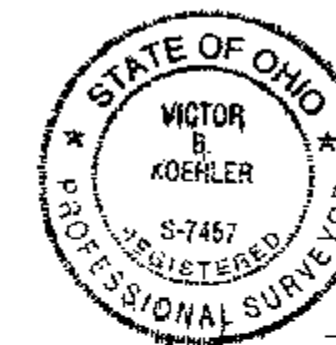

Victor B. Koehler
VICTOR B. KOEHLER, P.S. NO. 7457
03-06-97
DATE

SURVEY NUMBER: 9713
VOLUME: C, PAGE: 047
FILING DATE: 03-06-97

97019-5	DRAWN BY	CHECKED BY	REVISION
1	FRS 03-02-97	VEK 03-04-97	
1			

SURVEY FOR: DENNIS ORMICK
LOCATED IN PART OF THE NORTHWEST
QUARTER OF SECTION 10, T-2-S, R-13-E,
SALEM TOWNSHIP, WYANDOT COUNTY, OHIO.

VICTOR B. KOEHLER, P.S.
P.O. BOX 28
UPPER SANDUSKY, OHIO 43351
419-294-5388