

REFERENCES

- DEED VOLUMES & PAGES AS SHOWN
- WYANDOT COUNTY CORNERSTONE RECORDS
- SURVEY VOLUME 5, PAGE 48
- SURVEY VOLUME 8, PAGE 60
- US 25 RIGHT-OF-WAY PLANS
- ORIGINAL GOVERNMENT FIELD NOTES

LEGEND

SET	FOUND	DESCRIPTION
⊙	●	MONUMENT
⊕	⊕	RAILROAD SPIKE
⊖	⊖	NAIL
⊗	⊗	IRON PIPE
⊙	+	DRILL HOLE
⊙	+	1/2" IRON ROD WITH PERSONALIZED CAP
	+	IRON ROD
	+	FENCE POST
	+	STONE
	+	MONUMENT BOX
	+	CONCRETE MONUMENT
X-X		FENCE
D		DEED
P		PLAT
M		MEASURED
C		CALCULATED
φ		DIAMETER
S/R		SURVEY RECORD
E/P		EDGE OF PAVEMENT
L.A. R/W		LIMITED ACCESS R/W
⊙		CONCRETE RIGHT OF WAY MARKER
P/L		PROPERTY LINE
⊡		HOUSE
⊡		GARAGE
⊡		BARN
⊡		SHED
~		WATERWAY / TIE
~		SURFACE DRAINAGE

Note: This survey does not include a title search. Easements or other encumbrances on or over the land are not shown on this survey.

I hereby certify that I have surveyed the above described property during February, 1997. This survey is subject to all local highways, easements, restrictions, leases of record and of records in respective utility offices. The bearings referred to hereon are based on an assumed meridian and are only for the purpose of angular measurements.



Victor B. Koehler 03-05-97
VICTOR B. KOEHLER, P.S. NO. 7457 DATE


SURVEY FOR: LILA R. ROSZMAN

LOCATED IN PART OF THE SOUTHEAST
QUARTER OF SECTION 28, T-1-S, R-13-E,
CRAWFORD TOWNSHIP, WYANDOT COUNTY, OHIO.

VICTOR B. KOEHLER, P.S.

P.O. BOX 28
UPPER SANDUSKY, OHIO 43351
419-294-5388

DRAWN BY	CHECKED BY	REVISION	SHEET
PRS 03-02-97	VBK 03-04-97		97015-52

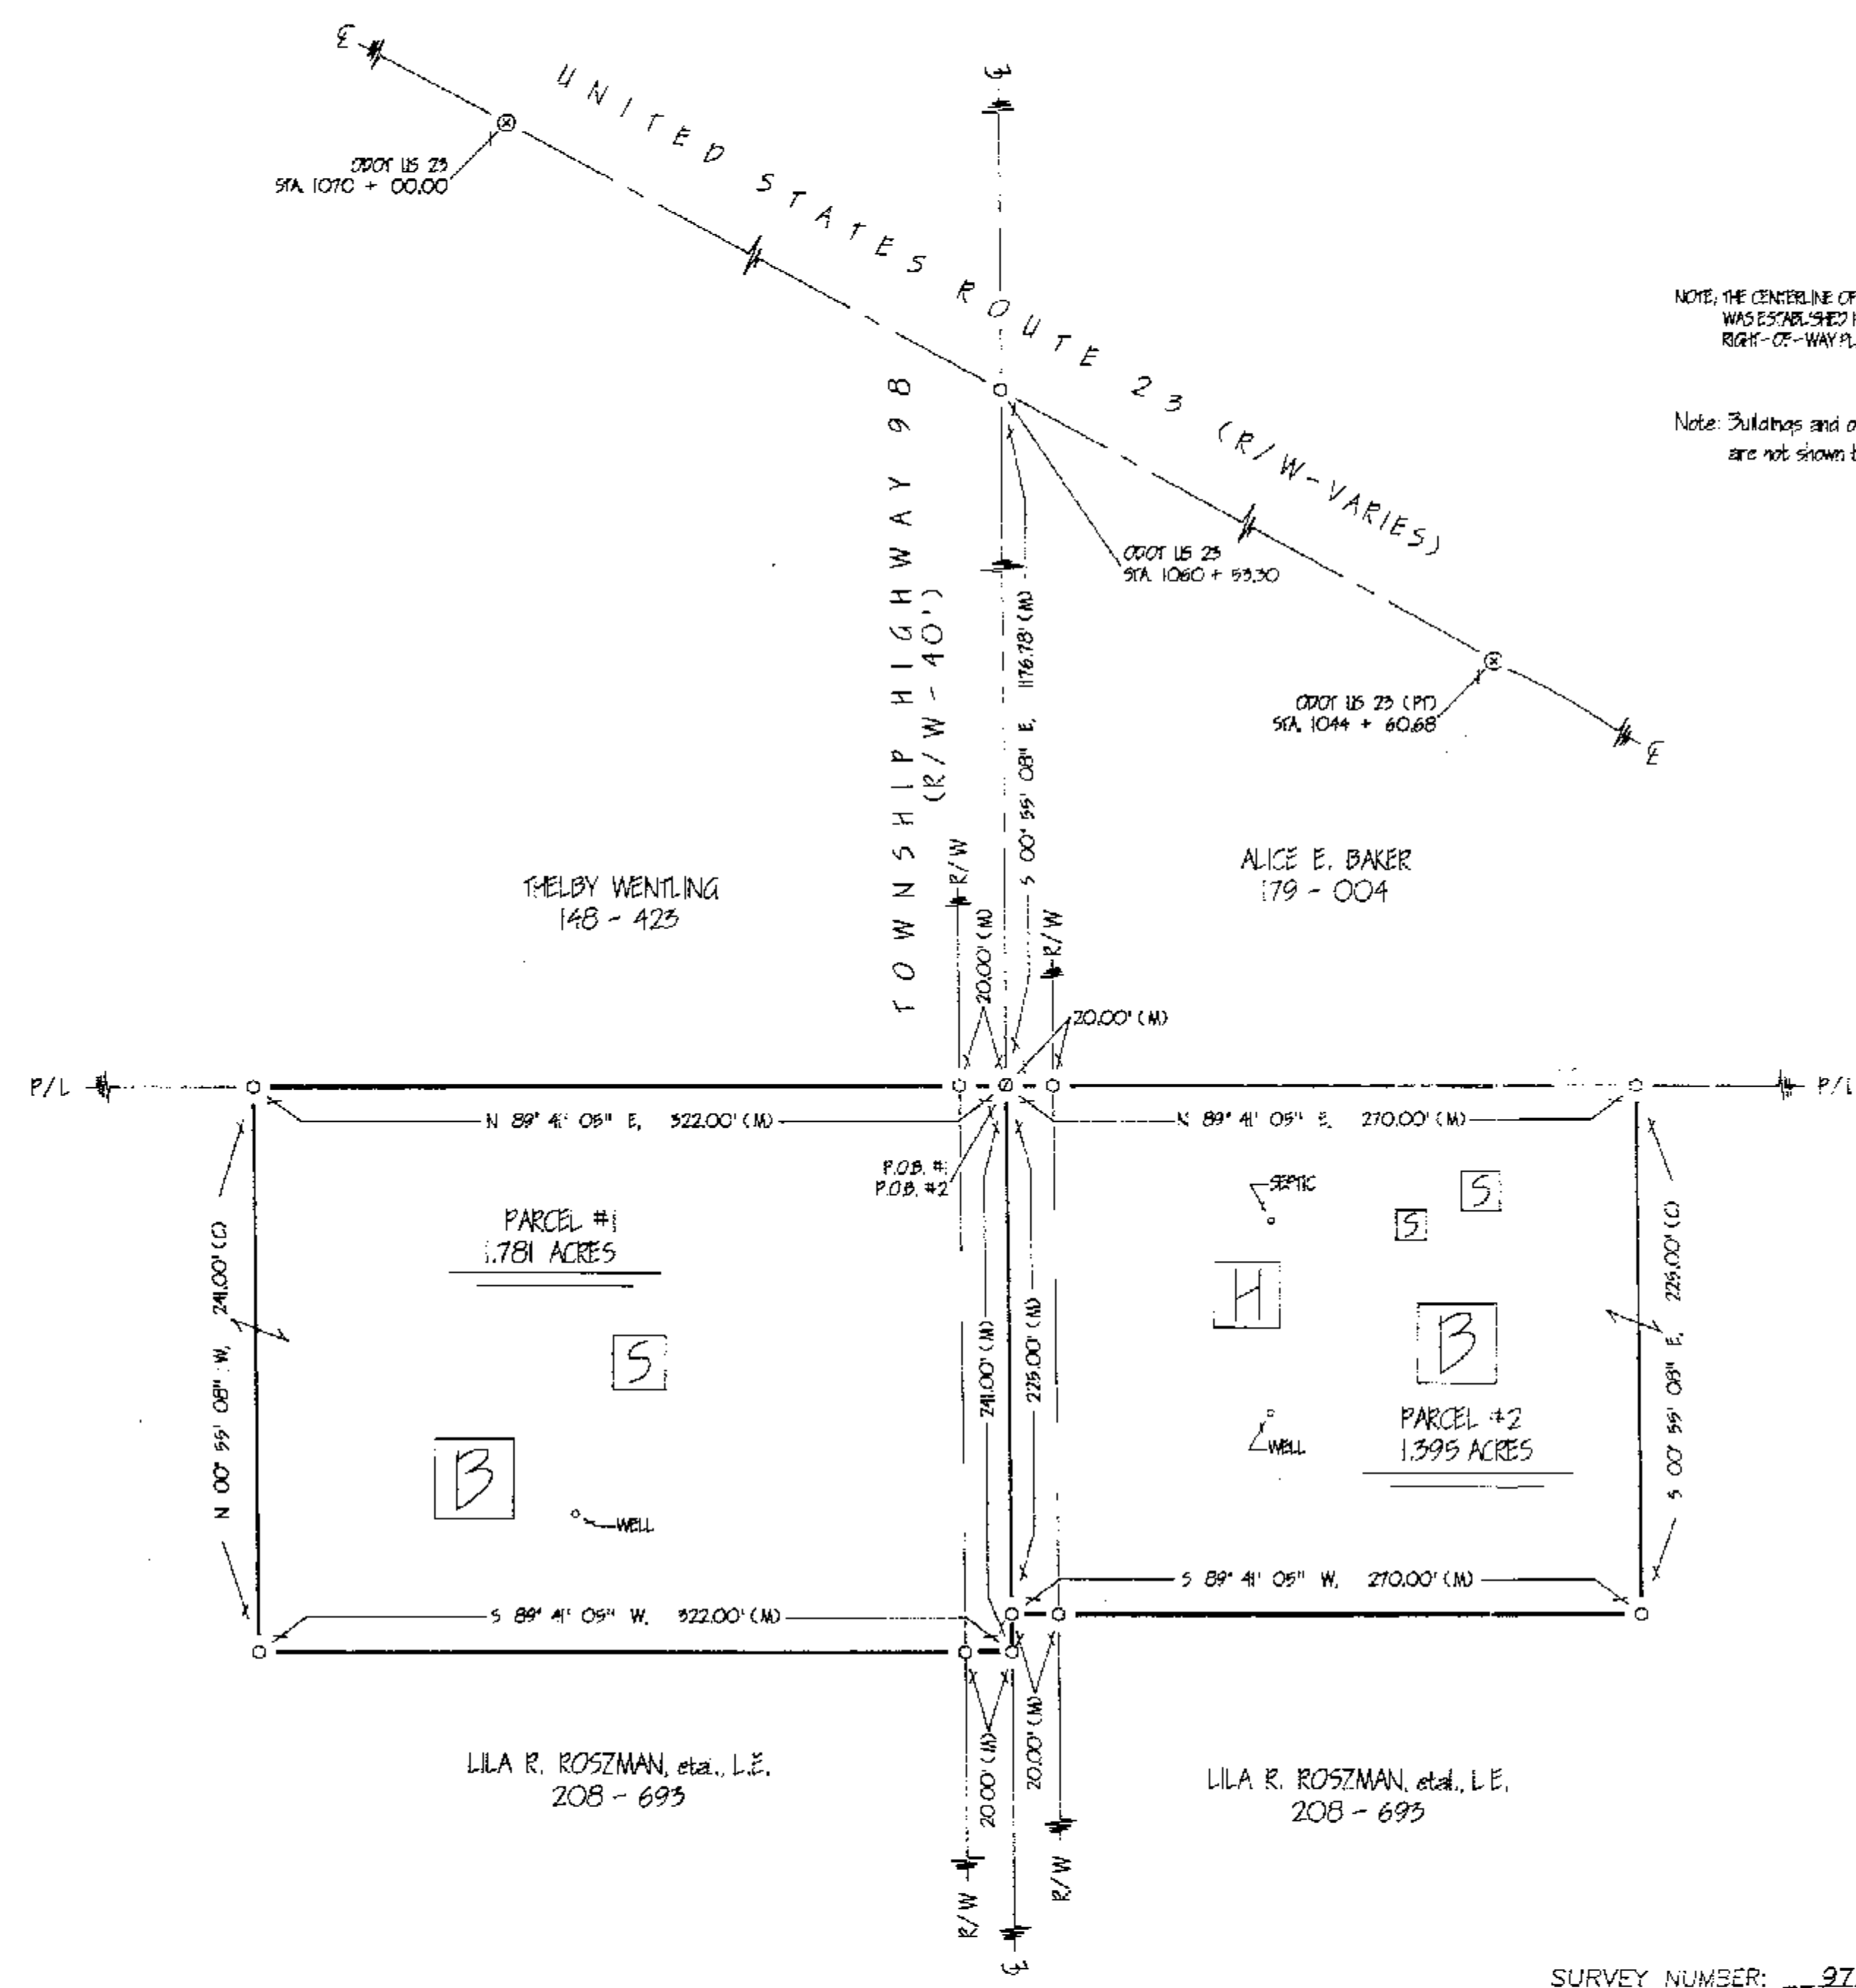

NOTE: THE CENTERLINE OF TOWNSHIP HIGHWAY 98 WAS ESTABLISHED PER US 25 CENTERLINE & RIGHT-OF-WAY PLANS.

Note: Buildings and other structures are not shown to scale

SURVEY NUMBER: 9714
VOLUME: C, PAGE: 048
FILING DATE: 3-10-97