

- DEED VOLUMES & PAGES AS SHOWN
- WYANDOT COUNTY CORNERSTONE RECORDS
- SURVEY VOLUME 4, PAGE 163.
- SURVEY VOLUME 4, PAGE 183.
- SURVEY VOLUME 9, PAGE 003.

LEGEND

SET	FOUND	DESCRIPTION
●	●	MONUMENT
⊕	⊕	RAILROAD SPIKE
⊙	⊙	NAIL
○	●	IRON PIPE
⊕	⊕	DRILL HOLE
○		1/2" IRON ROD WITH PERSONALIZED CAP
	●	IRON ROD
	■	FENCE POST
	▲	STONE
	▣	MONUMENT BOX
	□	CONCRETE MONUMENT
X-X		FENCE
D		DEED
P		PLAT
M		MEASURED
C		CALCULATED
⊕		DIAMETER
SR		SURVEY RECORD
E/P		EDGE OF PAVEMENT
L.A. R/W		LIMITED ACCESS R/W
⊗		CONCRETE RIGHT OF WAY MARKER
P/L		PROPERTY LINE
	▣	HOUSE
	▣	GARAGE
	▣	BARN
	▣	SHED
	~~~~~	WATERWAY / TILE
	~~~~~	SURFACE DRAINAGE

SURVEY NUMBER: 9716_____

VOLUME: C, PAGE: 049

FILING DATE: 3-10-97

SURVEY FOR: HARRY J. & CAROL A. GOEHRING


LOCATED IN THE CITY OF UPPER SANDUSKY, IN PART OF THE
SOUTHWEST QUARTER OF SECTION 29, T-2-S, R-14-E,
CRANE TOWNSHIP, WYANDOT COUNTY, OHIO.

VICTOR B. KOEHLER, P.S.

P.O. BOX 28
UPPER SANDUSKY, OHIO 43351
419-294-5388

DRAWN BY	CHECKED BY	REVISION	SHEET	97022-5
PRS 05-04-97	VER 05-05-97			

LANDS IN CHARGE
29-2-14
VOLC
PQ 049

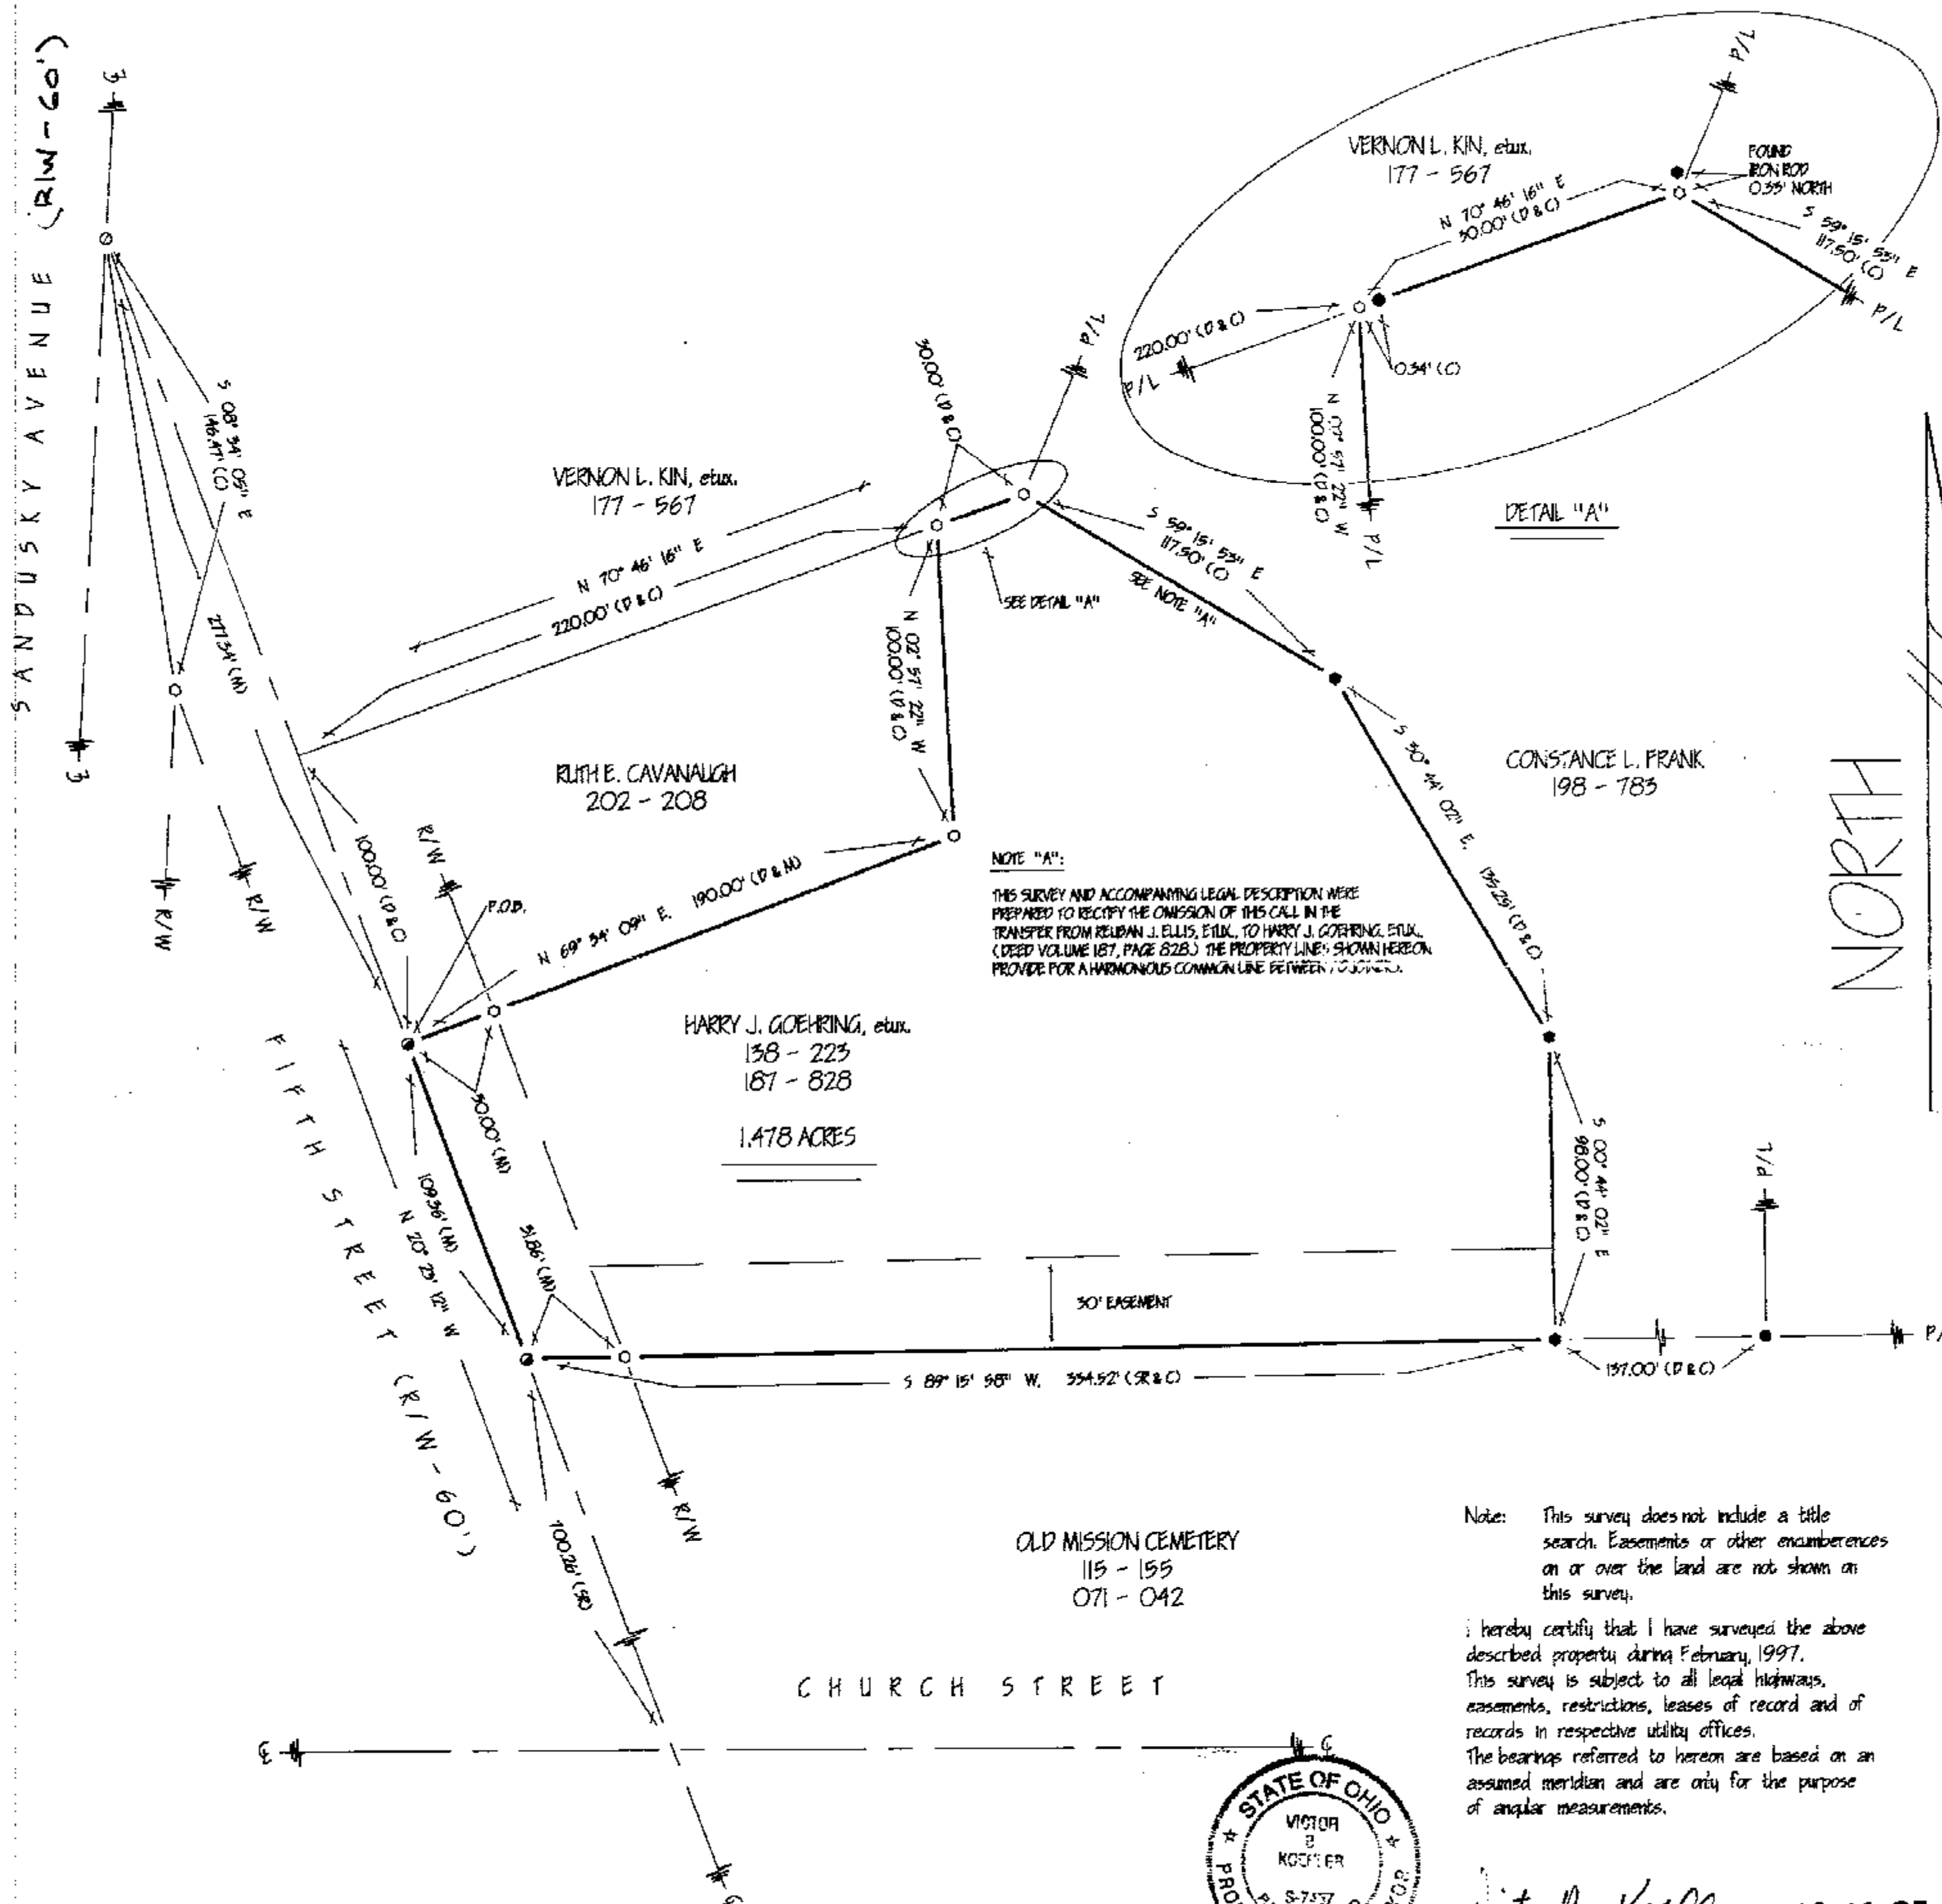

NOTE "A":

THIS SURVEY AND ACCOMPANYING LEGAL DESCRIPTION WERE PREPARED TO RECTIFY THE OMISSION OF THIS CALL IN THE TRANSFER FROM REUBEN J. ELLIS, ETAL., TO HARRY J. GOERING, ETAL. (DEED VOLUME 187, PAGE 828). THE PROPERTY LINES SHOWN HEREON PROVIDE FOR A HARMONIOUS COMMON LINE BETWEEN JOINTORS.

Note: This survey does not include a title search. Easements or other encumbrances on or over the land are not shown on this survey.

I hereby certify that I have surveyed the above described property during February, 1997. This survey is subject to all legal highways, easements, restrictions, leases of record and of records in respective utility offices. The bearings referred to hereon are based on an assumed meridian and are only for the purpose of angular measurements.

Victor B. Koehler 03-06-97
VICTOR B. KOEHLER, P.S. NO. 7457 DATE

