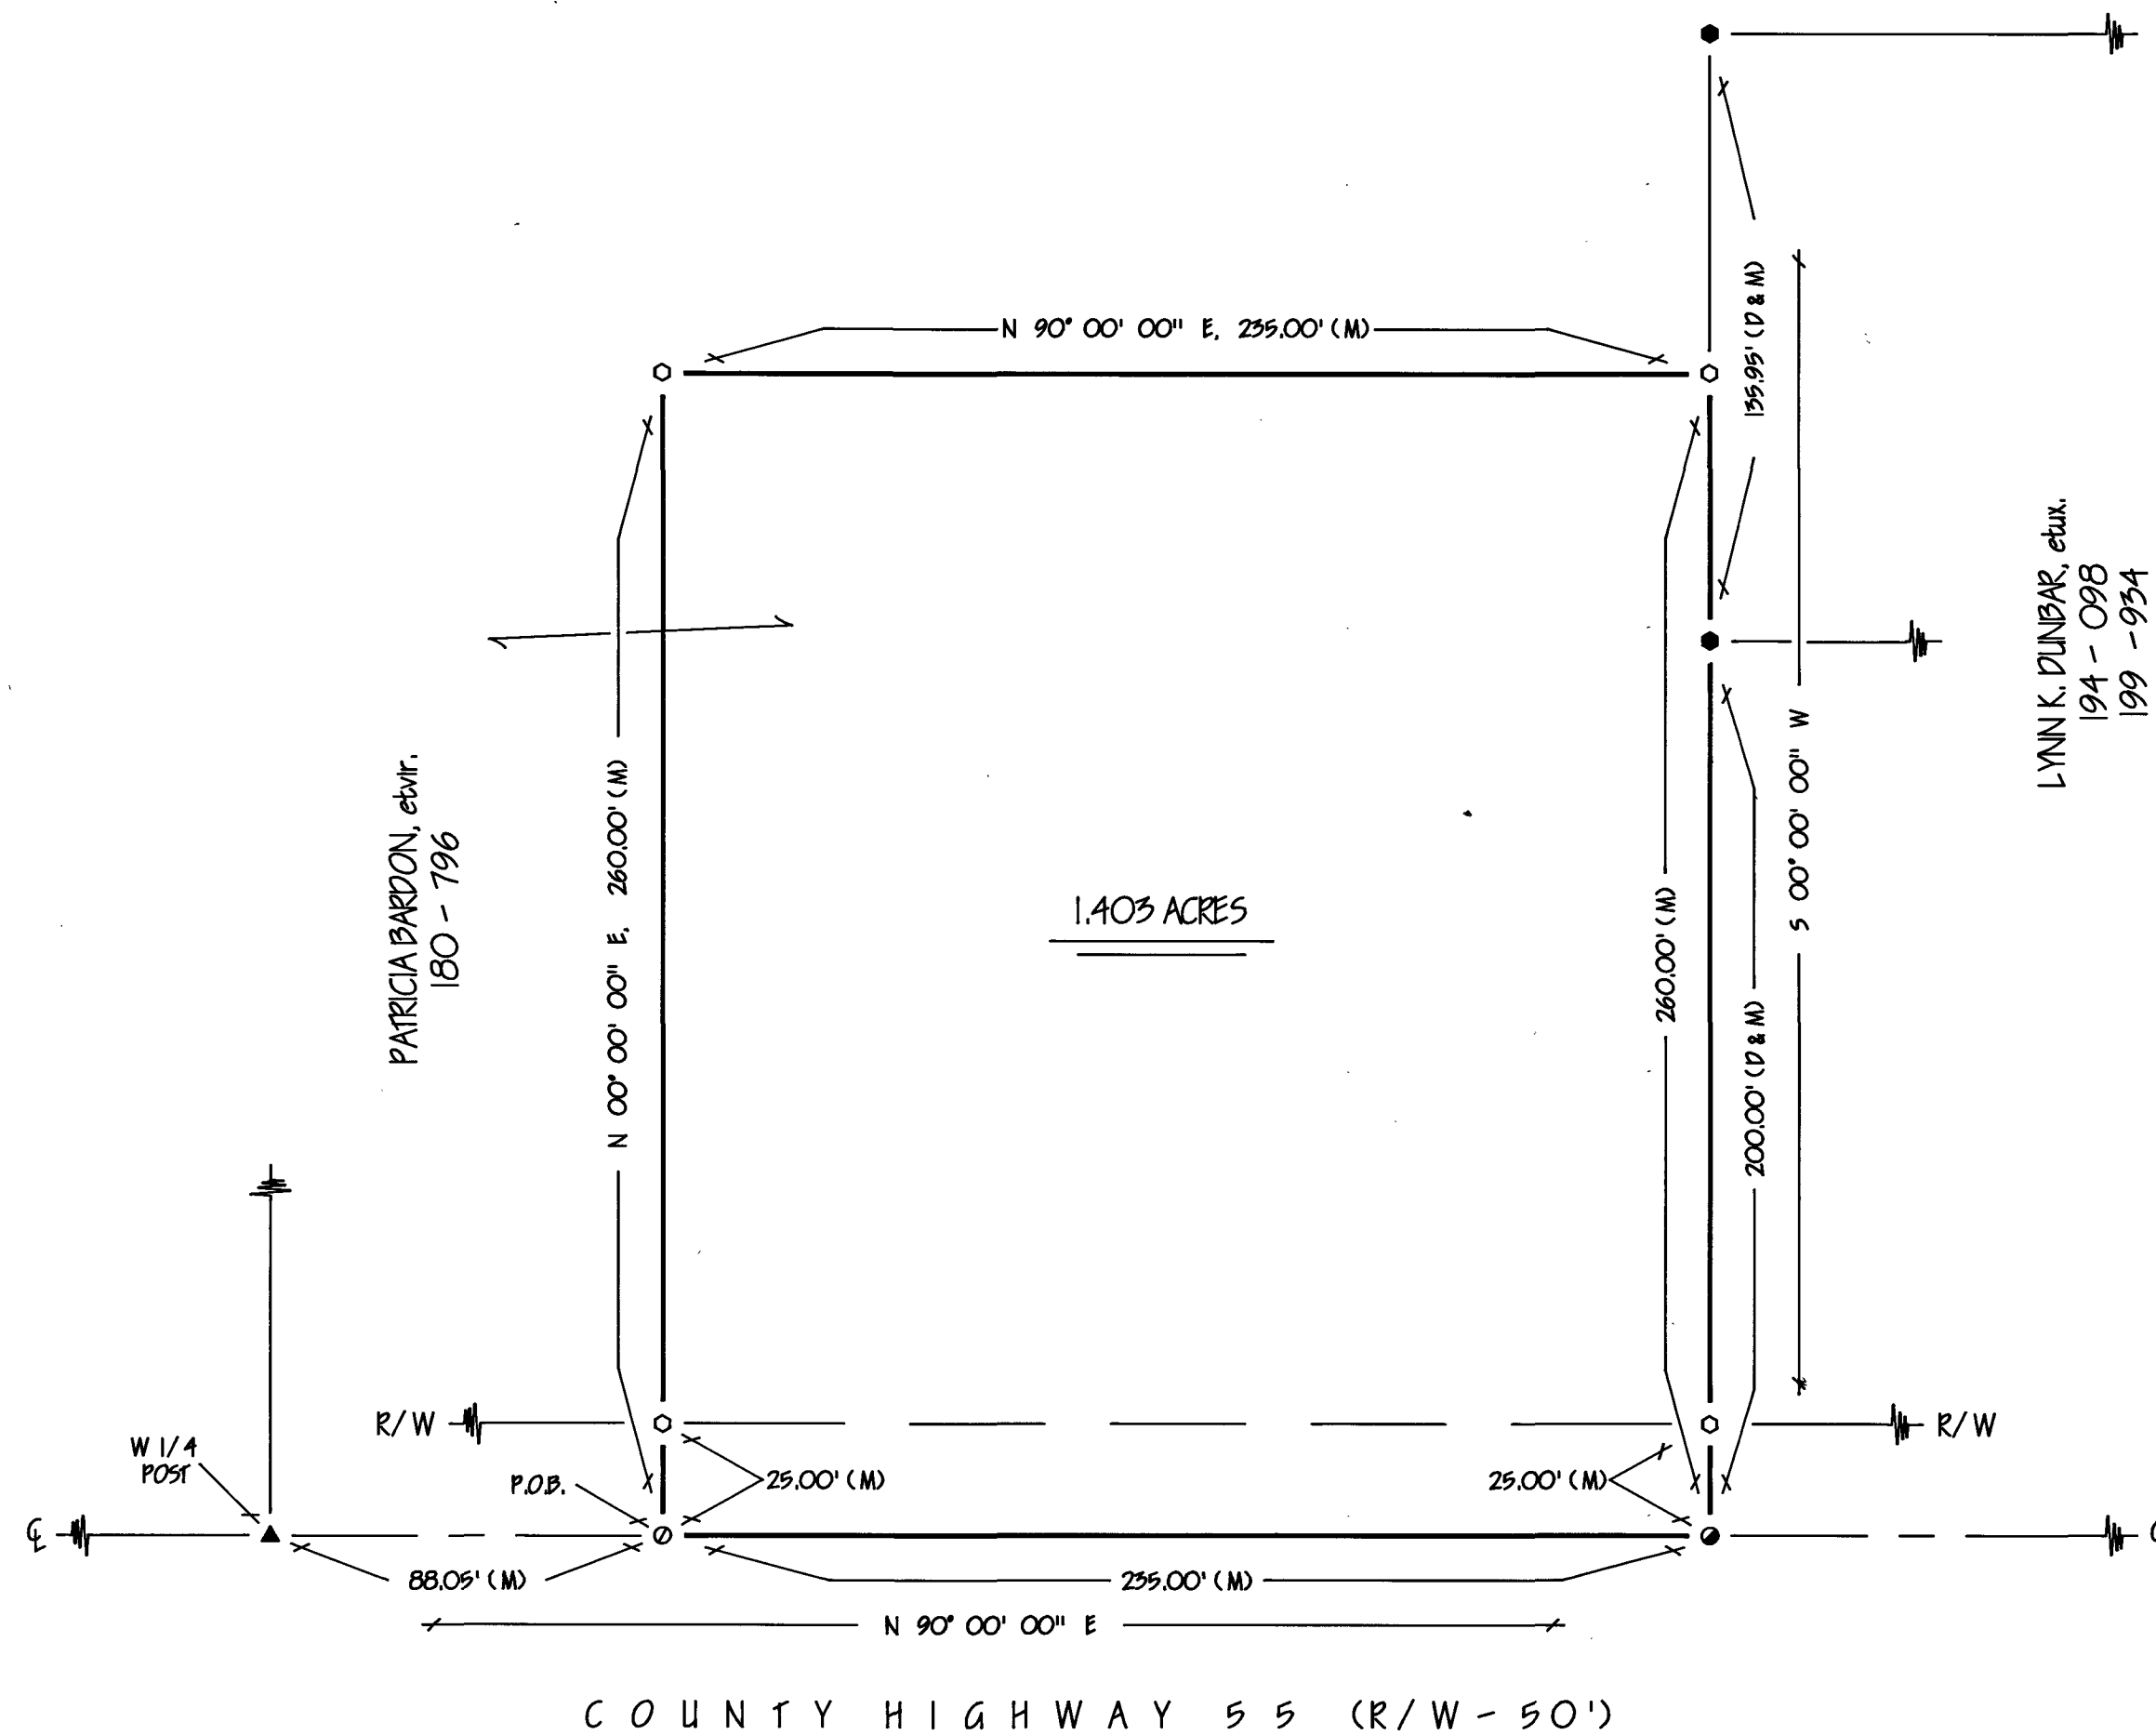


REFERENCES


- DEED VOLUMES & PAGES AS SHOWN
- WYANDOT COUNTY CORNERSTONE RECORDS
- SURVEY VOLUME 6, PAGE 106.
- SURVEY VOLUME 9, PAGE 015.

LEGEND

SET	FOUND	DESCRIPTION
●	●	MONUMENT
⊕	⊕	RAILROAD SPIKE
○	○	NAIL
⊙	⊙	IRON PIPE
⊕	⊕	DRILL HOLE
○	○	1/2" IRON ROD WITH PERSONALIZED CAP
	●	IRON ROD
	■	FENCE POST
	▲	STONE
	□	MONUMENT BOX
	□	CONCRETE POST
X-X	X-X	FENCE
D	D	DEED
P	P	PLAT
M	M	MEASURED
C	C	CALCULATED
φ	φ	DIAMETER
SR	SR	SURVEY RECORD
E/P	E/P	EDGE OF PAVEMENT
L.A. R/W	L.A. R/W	LIMITED ACCESS R/W
⊙	⊙	CONCRETE RIGHT OF WAY MARKER
P/L	P/L	PROPERTY LINE
■	■	HOUSE
■	■	GARAGE
■	■	BARN
■	■	SHED
I	I	STEEL I-BEAM
~	~	WATERWAY / TILE
~	~	SURFACE DRAINAGE

Note: This survey does not include a title search. Easements or other encumbrances on or over the land are not shown on this survey.

I hereby declare that I have surveyed the above described property during April, 1997. This survey is subject to all legal highways, easements, restrictions, leases of record and of records in respective utility offices. The bearings referred to hereon are based on an assumed meridian and are only for the purpose of angular measurements.

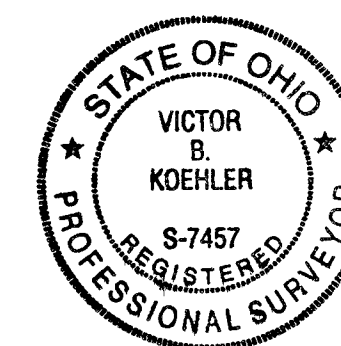

Victor B. Koehler 04-16-97
VICTOR B. KOEHLER, P.S. NO. 7457 DATE

SURVEY NUMBER: JA 9723
VOLUME: C-1 PAGE: 054
FILING DATE: 4-25-97

DRAWN BY	CHECKED BY	REVISION
FRS 04-14-97	VBK 04-15-97	

SURVEY FOR: JON & LYNNETTE HATHAWAY

LOCATED IN PART OF THE NORTHWEST
QUARTER OF SECTION 4, T-3-S, R-14-E,
CRANE TOWNSHIP, WYANDOT COUNTY, OHIO.

VICTOR B. KOEHLER, P.S.
P.O. BOX 28
UPPER SANDUSKY, OHIO 43351
419-294-5388