

REFERENCES


- DEED VOLUMES & PAGES AS SHOWN
- WYANDOT COUNTY CORNERSTONE RECORDS
- SURVEY VOLUME 7, PAGE 208.

LEGEND


SET	FOUND	DESCRIPTION
○	●	MONUMENT
⊙	⊙	RAILROAD SPIKE
⊙	⊙	NAIL
⊙	⊙	IRON PIPE
⊙	⊙	DRILL HOLE
⊙	⊙	1/2" IRON ROD WITH PERSONALIZED CAP
⊙	⊙	IRON ROD
⊙	⊙	FENCE POST
⊙	⊙	STONE
⊙	⊙	MONUMENT BOX
⊙	⊙	CONCRETE POST
⊙	⊙	FENCE
⊙	⊙	DEED
⊙	⊙	PLAT
⊙	⊙	MEASURED
⊙	⊙	CALCULATED
⊙	⊙	DIAMETER
⊙	⊙	SURVEY RECORD
⊙	⊙	EDGE OF PAVEMENT
⊙	⊙	LIMITED ACCESS R/W
⊙	⊙	CONCRETE RIGHT OF WAY MARKER
⊙	⊙	PROPERTY LINE
⊙	⊙	HOUSE
⊙	⊙	GARAGE
⊙	⊙	BARN
⊙	⊙	SHED
⊙	⊙	STEEL I-BEAM
⊙	⊙	WATERWAY / TILE
⊙	⊙	SURFACE DRAINAGE

Note: This survey does not include a title search. Easements or other encumbrances on or over the land are not shown on this survey.

I hereby declare that I have surveyed the above described property during April, 1997. This survey is subject to all legal highways, easements, restrictions, leases of record and of records in respective utility offices. The bearings referred to herein are based on an assumed meridian and are only for the purpose of angular measurements.

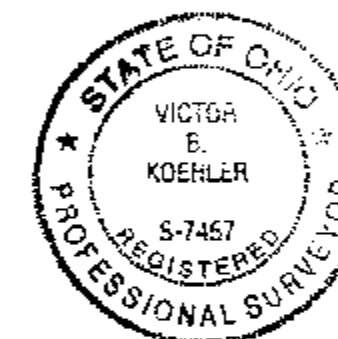

Victor B. Koehler 04-18-97
VICTOR B. KOEHLER, P.S. NO. 7457 DATE

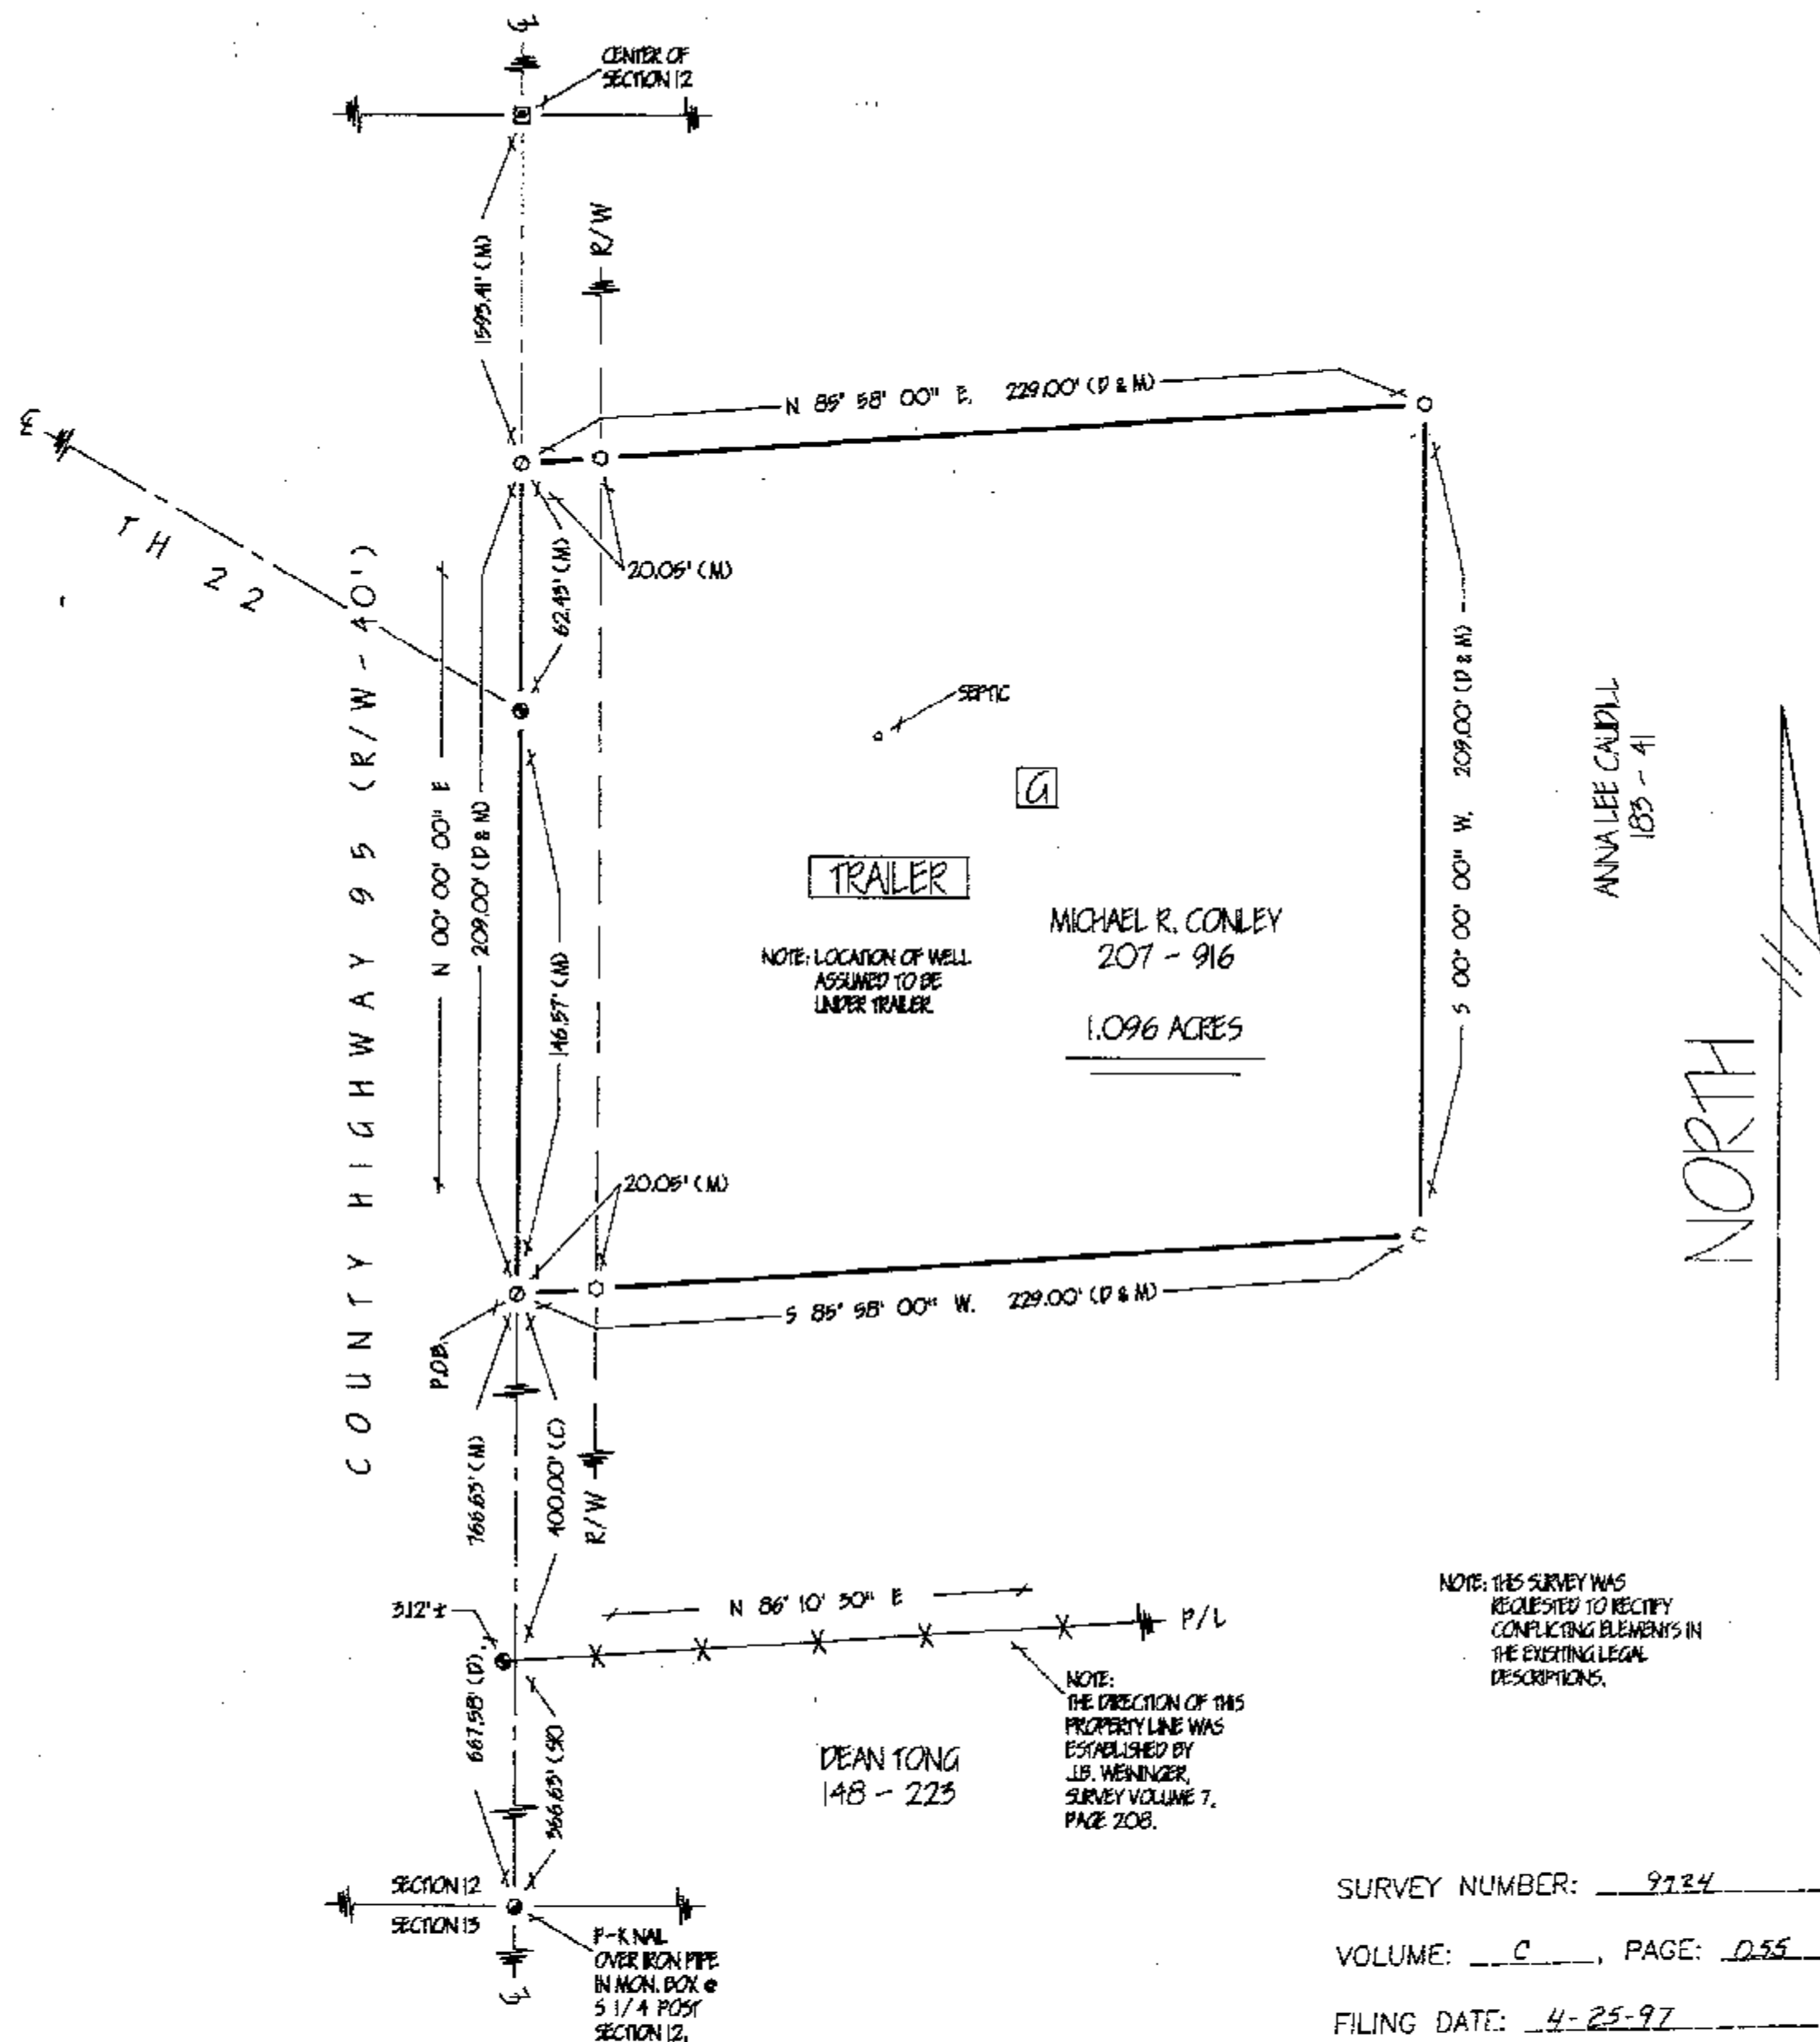

SURVEY NUMBER: 9724
VOLUME: C, PAGE: 055
FILING DATE: 4-25-97

DRAWN BY	CHECKED BY	REVISION
FRS 04-16-97	VBK 04-17-97	

SURVEY FOR: MICHAEL R. CONLEY

LOCATED IN PART OF THE SOUTHEAST
QUARTER OF SECTION 12, T-1-S, R-12-E,
RIDGE TOWNSHIP, WYANDOT COUNTY, OHIO.

VICTOR B. KOEHLER, P.S.
P.O. BOX 28
UPPER SANDUSKY, OHIO 43351
419-294-5388