



NORTH

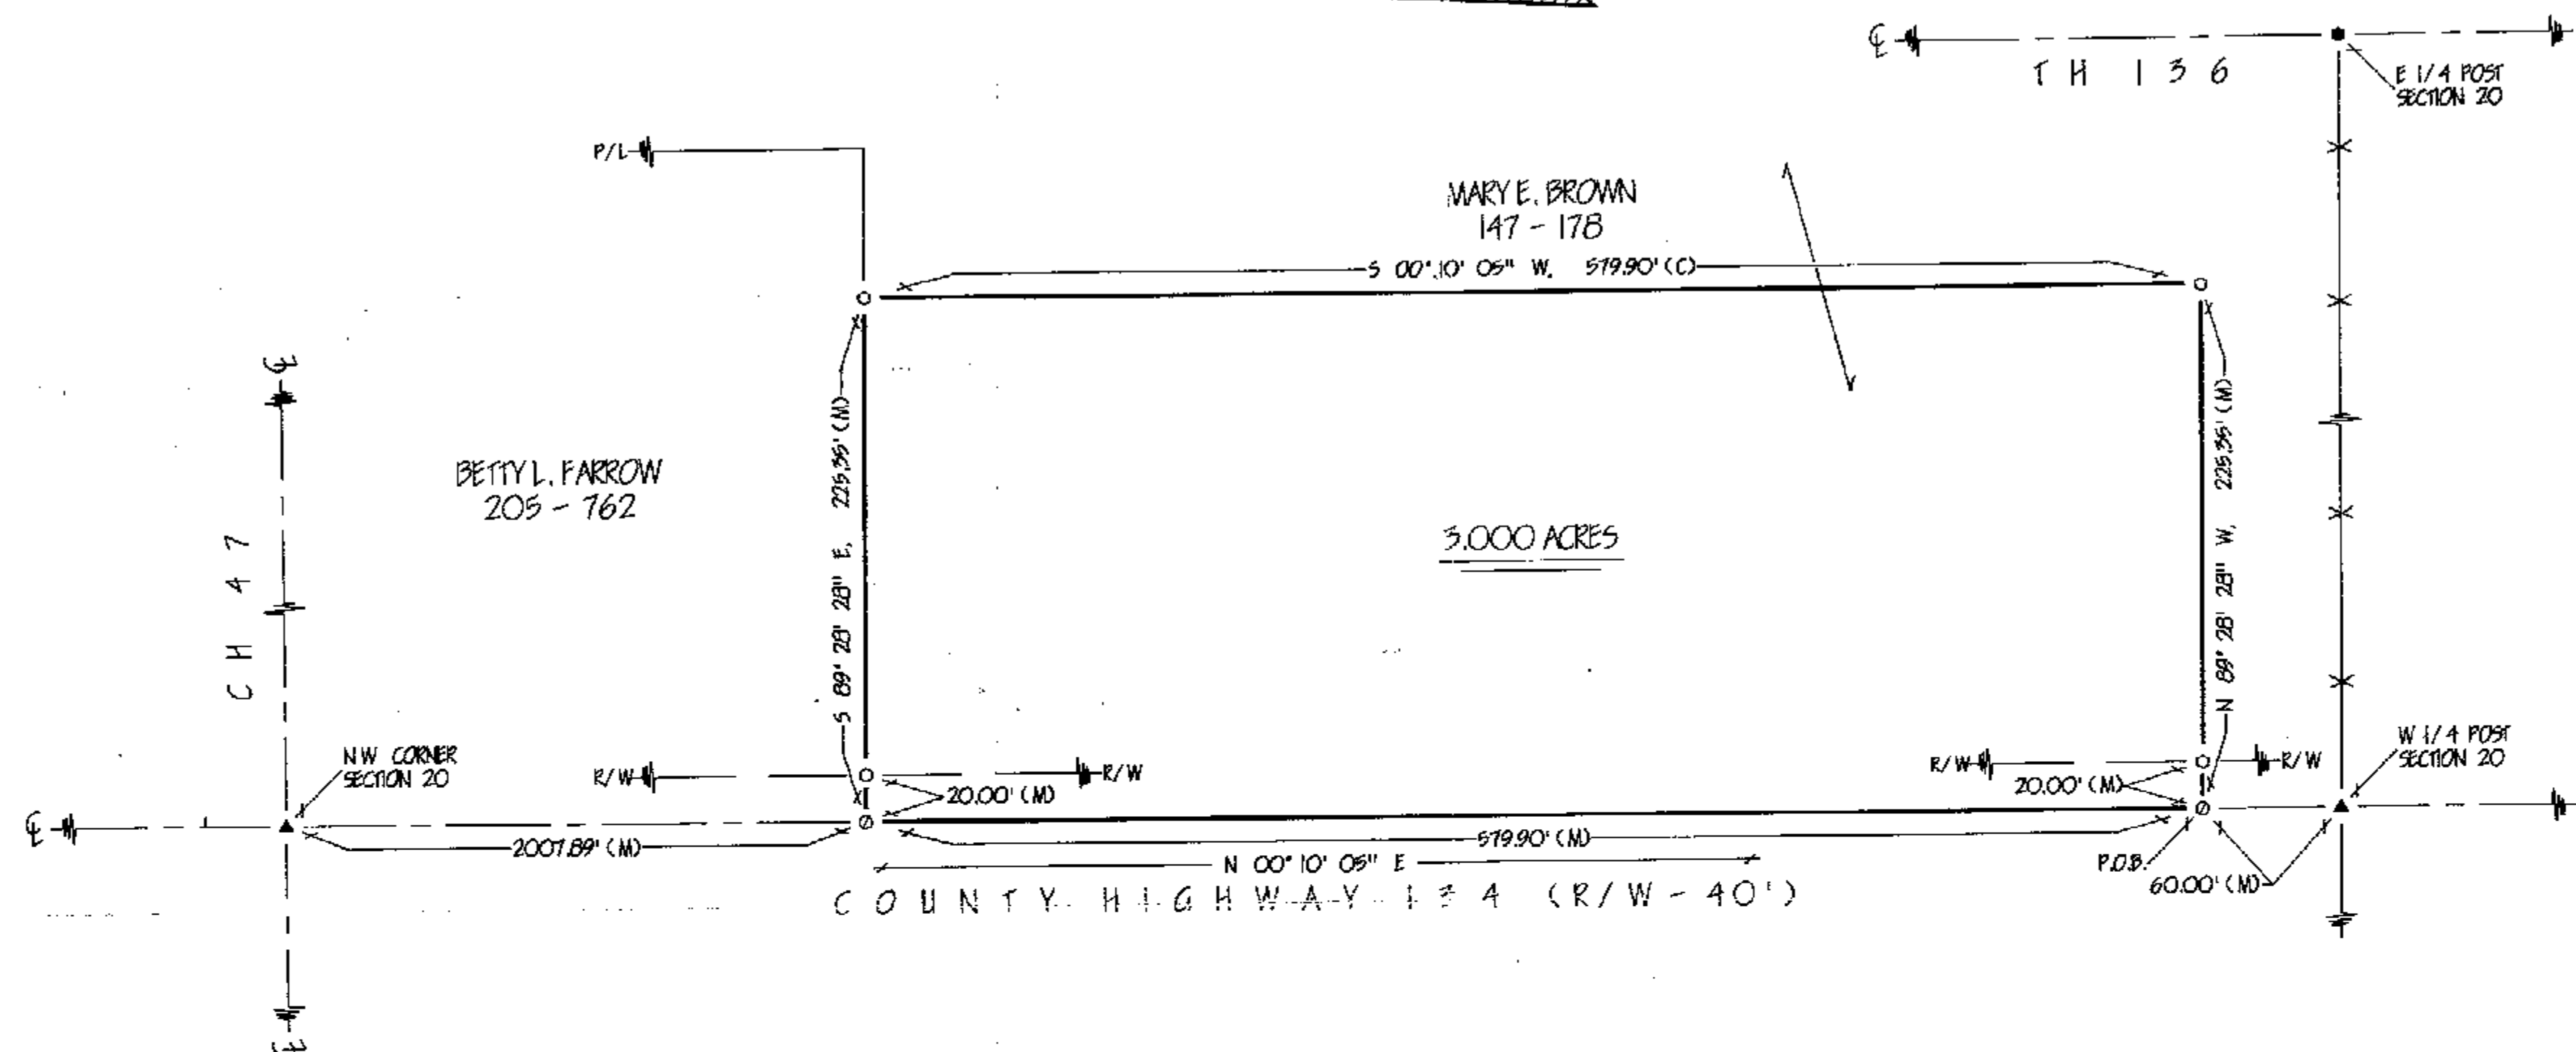

LEGEND

SET	FOUND	DESCRIPTION	DESCRIPTION
●	●	MONUMENT	P
⊙	⊙	RAILROAD SPIKE	M
○	○	NAIL	C
⊕	⊕	IRON PIPE	φ
⊙	⊙	DRILL HOLE	SR
⊙	⊙	1/2" φ IRON ROD WITH PERSONALIZED CAP	E/P
⊙	⊙	IRON ROD	L.A. R/W
⊙	⊙	FENCE POST	⊗
⊙	⊙	STONE	P/L
⊙	⊙	MONUMENT BOX	⊞
⊙	⊙	CONCRETE MONUMENT	⊞
⊙	⊙	FENCE	⊞
⊙	⊙	DEED	I
			~
			~

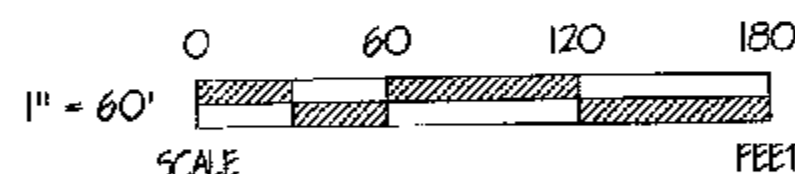

REFERENCES

- DEED VOLUMES & PAGES AS SHOWN
- WYANDOT COUNTY CORNERSTONE RECORDS



Note: This survey does not include a title search. Easements or other encumbrances on or over the land are not shown on this survey.

I hereby declare that I have surveyed the above described property during May, 1997. This survey is subject to all legal highways, easements, restrictions, leases of record and of records in respective utility offices. The bearings referred to hereon are based on an assumed meridian and are only for the purpose of angular measurements.

Victor B. Koehler 05-21-97
VICTOR B. KOEHLER, P.S. NO. 7457 DATE

SURVEY NUMBER: 9738
VOLUME: C PAGE: 063
FILING DATE: 5-30-97

DRAWN BY	CHECKED BY	REVISION
FRS 05-17-97	VBK 05-19-97	

SURVEY FOR: MARY E. BROWN

LOCATED IN PART OF THE NORTHWEST
QUARTER OF SECTION 20, T-2-S, R-15-E,
EDEN TOWNSHIP, WYANDOT COUNTY, OHIO.

VICTOR B. KOEHLER, P.S.

P.O. BOX 28
UPPER SANDUSKY, OHIO 43351
419-294-5388