


TRIM COPY

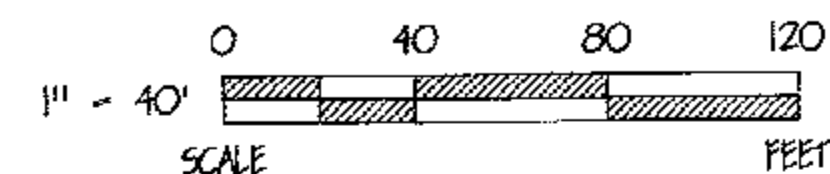

REFERENCES

○ DEED VOLUMES & PAGES AS SHOWN

LEGEND


SET	FOUND	DESCRIPTION
○	●	MONUMENT
⊙	⊙	RAILROAD SPIKE
⊙	⊙	NAIL
⊙	⊙	IRON PIPE
⊙	⊙	DRILL HOLE
⊙	⊙	1/2" Ø IRON ROD WITH PERSONALIZED CAP
⊙	⊙	IRON ROD
⊙	⊙	FENCE POST
⊙	⊙	STONE
⊙	⊙	MONUMENT BOX
⊙	⊙	CONCRETE MONUMENT
⊙	⊙	FENCE
⊙	⊙	DEED
⊙	⊙	PLAT
⊙	⊙	MEASURED
⊙	⊙	CALCULATED
⊙	⊙	DIAMETER
⊙	⊙	SURVEY RECORD
⊙	⊙	EDGE OF PAVEMENT
⊙	⊙	L.A. R/W
⊙	⊙	LIMITED ACCESS R/W
⊙	⊙	CONCRETE RIGHT OF WAY MARKER
⊙	⊙	PROPERTY LINE
⊙	⊙	HOUSE
⊙	⊙	GARAGE
⊙	⊙	BARN
⊙	⊙	SHED
⊙	⊙	STEEL I-BEAM
⊙	⊙	WATERWAY / TILE
⊙	⊙	SURFACE DRAINAGE

Note: This survey does not include a title search. Easements or other encumbrances on or over the land are not shown on this survey.

I hereby declare that I have surveyed the above described property during June, 1997. This survey is subject to all legal highways, easements, restrictions, leases of record and of records in respective utility offices. The bearings referred to hereon are based on an assumed meridian and are only for the purpose of angular measurements.



Victor B. Koehler 07-02-97
VICTOR B. KOEHLER, P.S. NO. 7457 DATE

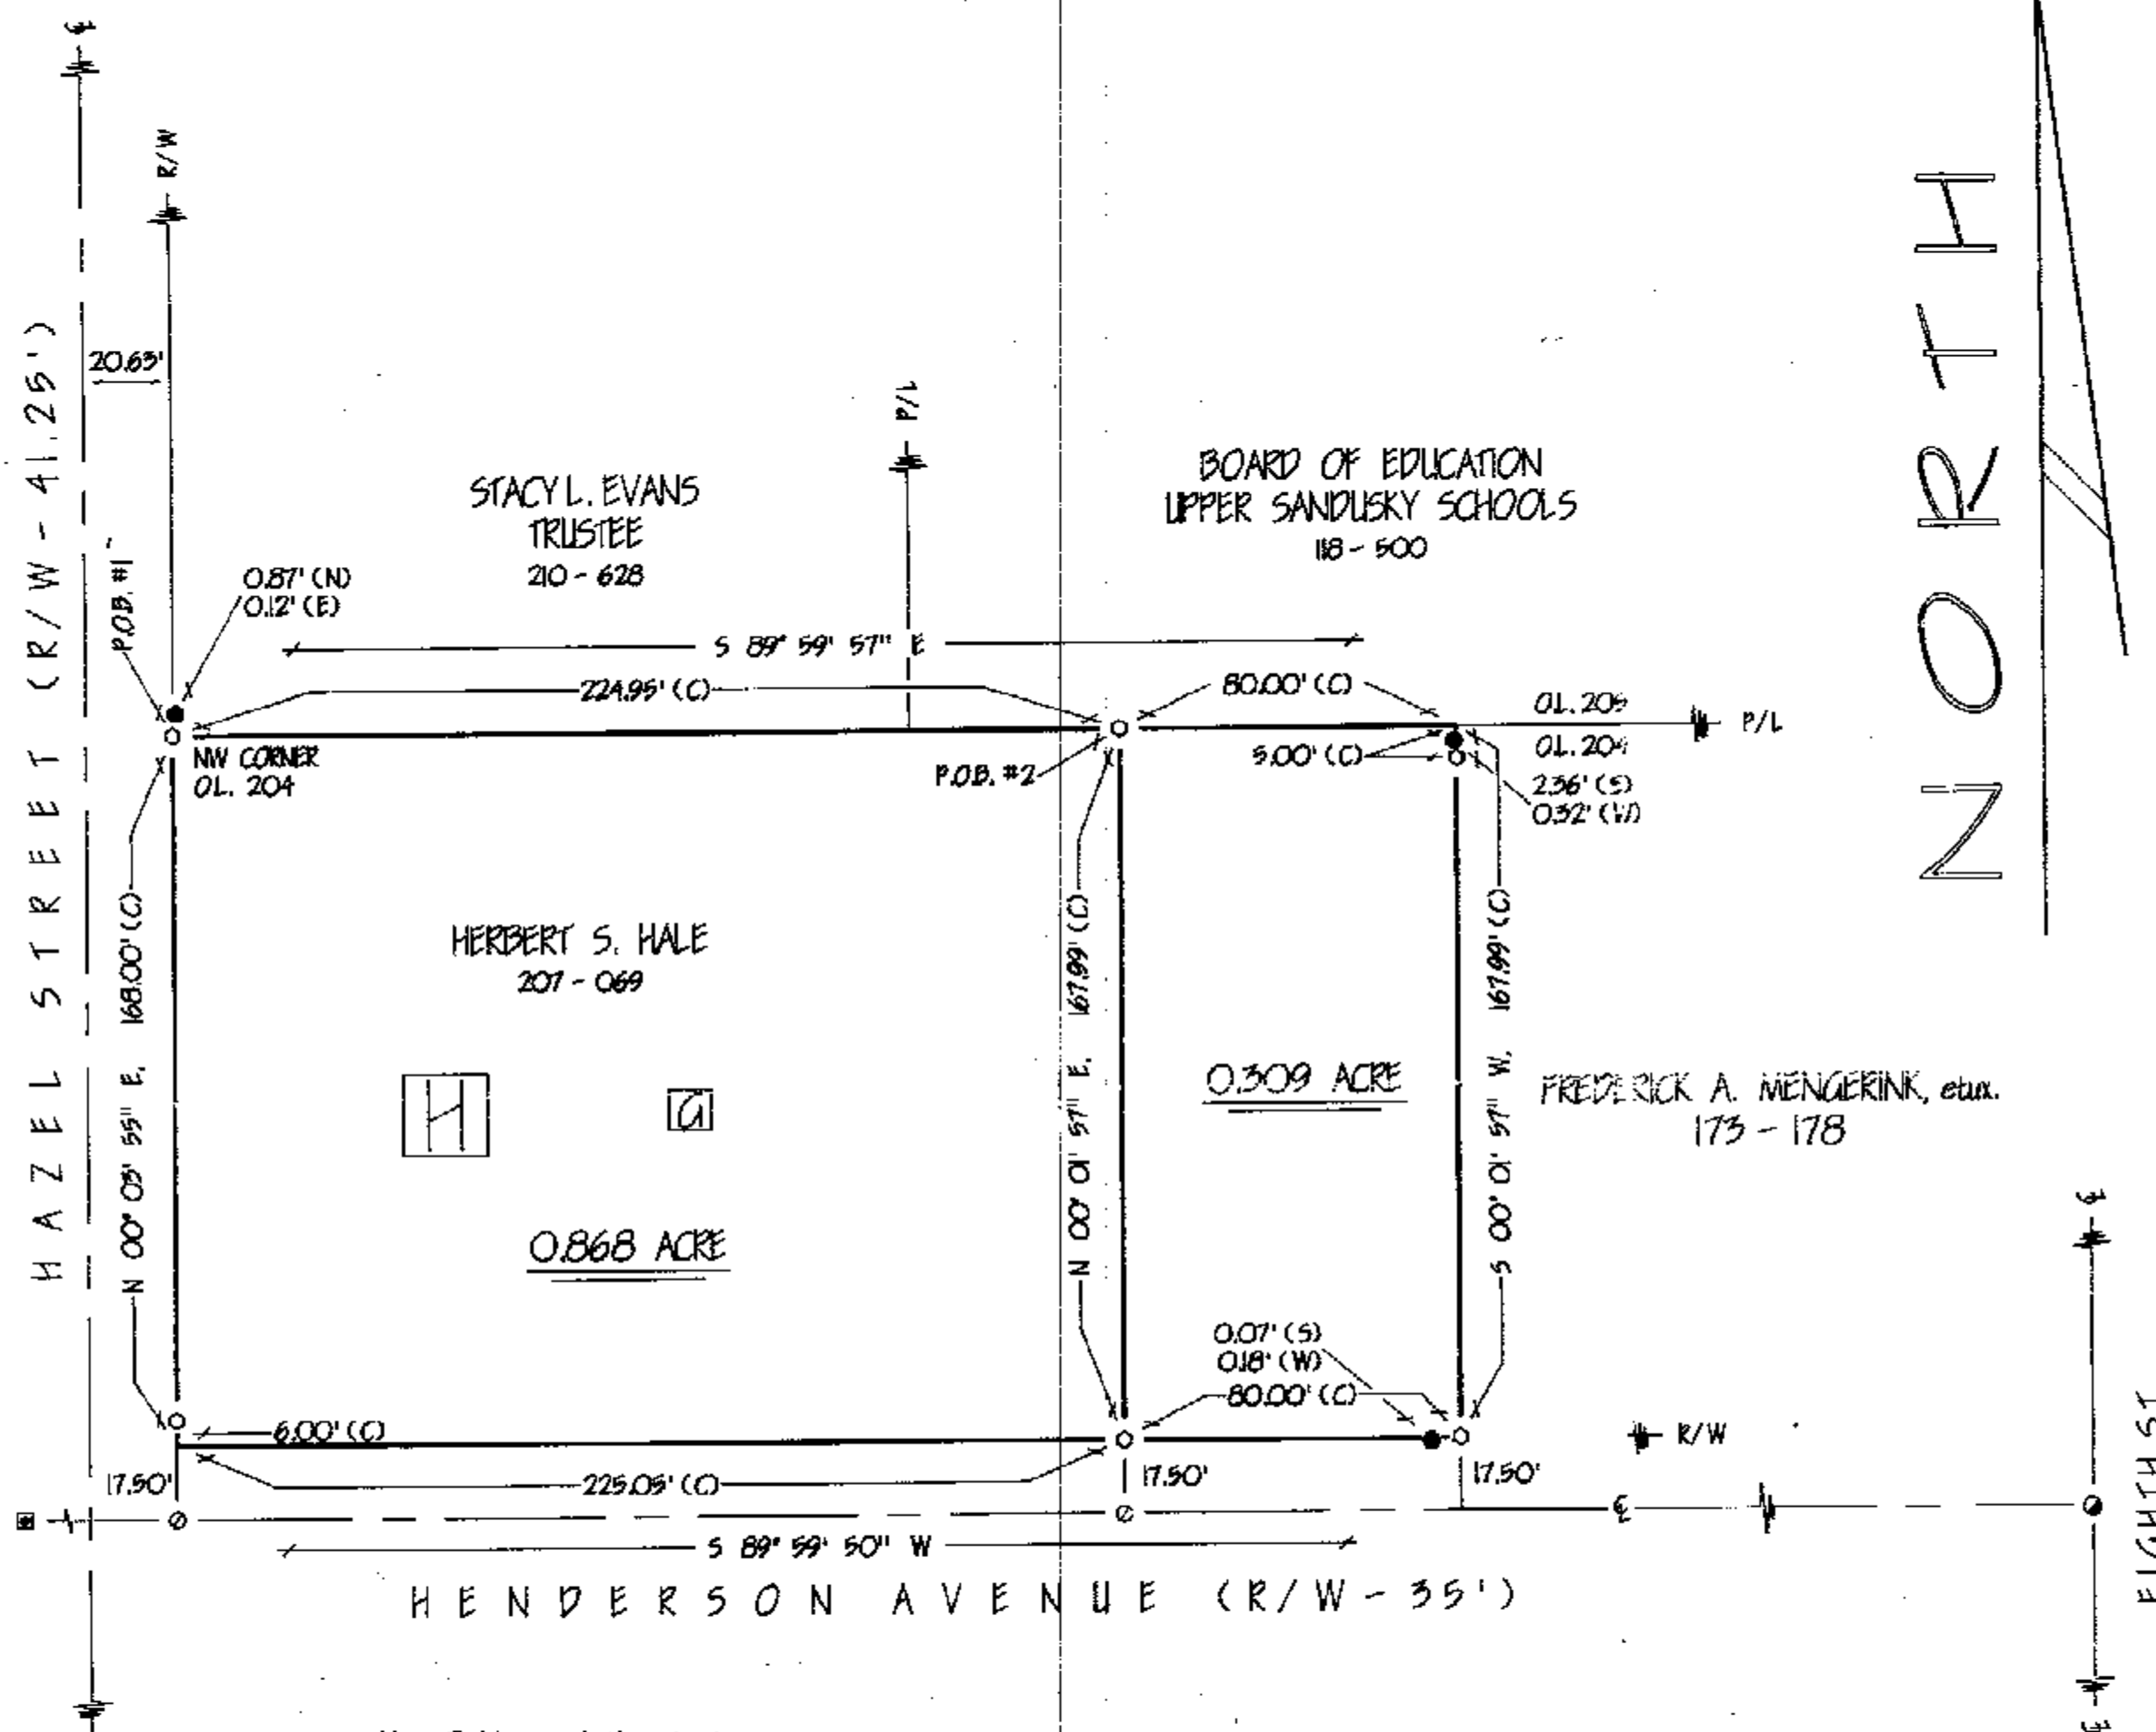

Note: Buildings and other structures are not shown to scale.

SURVEY NUMBER: 9753

VOLUME: C, PAGE: 74

FILING DATE: 7-17-97

DRAWN BY	CHECKED BY	REVISION
PRS 6-30-97	VBK 6-30-97	

SURVEY FOR: HERBERT S. HALE

LOCATED IN PART OF ORIGINAL OUTLOT 204
IN THE CITY OF UPPER SANDUSKY, WYANDOT COUNTY, OHIO.

VICTOR B. KOEHLER, P.S.

P.O. BOX 28
UPPER SANDUSKY, OHIO 43351
419-294-5388