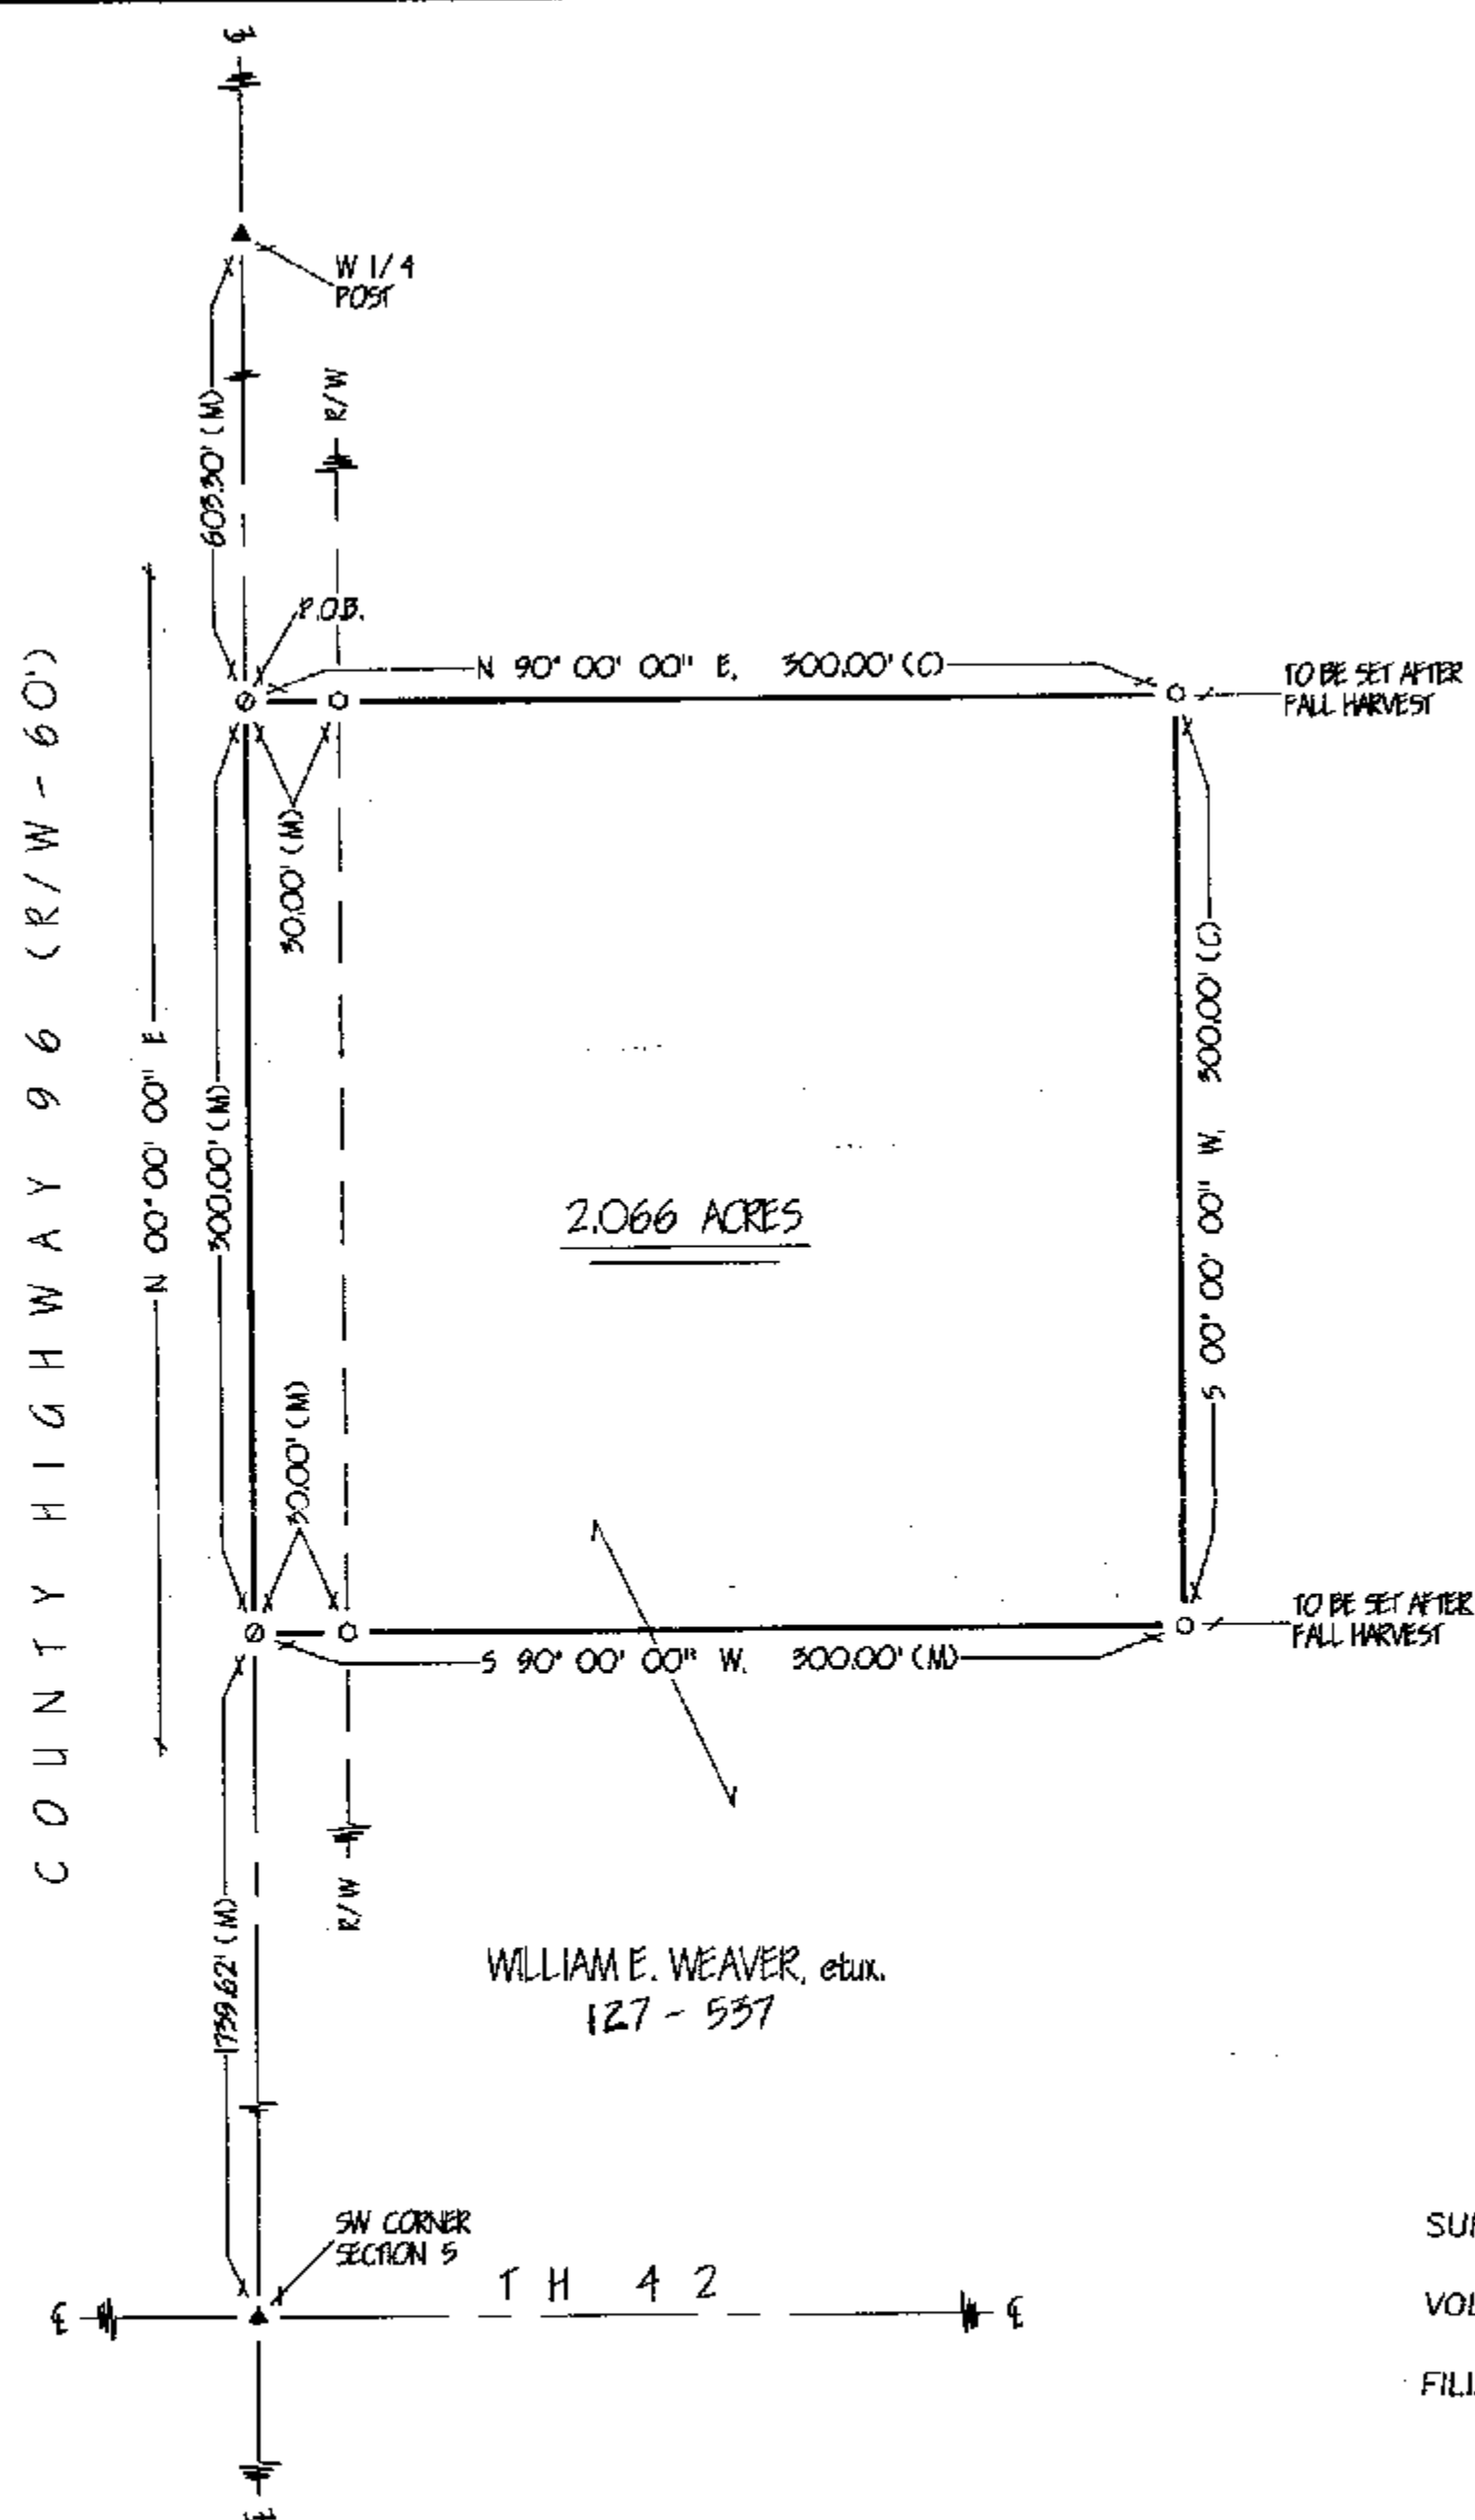


REFERENCES

- DEED VOLUMES & PAGES AS SHOWN
- WYANDOT COUNTY CORNERSTONE RECORDS

LEGEND

SET	FOUND	DESCRIPTION
●	●	MONUMENT
⊙	⊙	RAILROAD SPIKE
⊗	⊗	NAIL
⊕	⊕	IRON PIPE
+	+	DRILL HOLE
○	○	1/2" Ø IRON ROD WITH PERSONALIZED CAP
	●	IRON ROD
	■	FENCE POST
	▲	STONE
	▣	MONUMENT BOX
	□	CONCRETE MONUMENT
X-X		FENCE
D		DEED
P		PLAT
M		MEASURED
C		CALCULATED
φ		DIAMETER
SR		SURVEY RECORD
E/P		EDGE OF PAVEMENT
L.A. R/W		LIMITED ACCESS R/W
⊙		CONCRETE RIGHT OF WAY MARKER
P/L		PROPERTY LINE
III		HOUSE
II		GARAGE
I		BARN
I		SHED
I		STEEL I-BEAM
~		WATERWAY / TIE
~		SURFACE DRAINAGE

Note: This survey does not include a title search. Easements or other encumbrances on or over the land are not shown on this survey.

I hereby declare that I have surveyed the above described property during July, 1997. This survey is subject to all legal highways, easements, restrictions, leases of record and of records in respective utility offices. The bearings referred to hereon are based on an assumed meridian and are only for the purpose of angular measurements.



Victor B. Koehler 07-17-97
VICTOR B. KOEHLER, P.S. NO. 7457 DATE

SURVEY NUMBER: 9740
VOLUME: C, PAGE: 75
FILING DATE: 7-25-97

	DRAWN BY	CHECKED BY	REVISION
97072-5	FRS 7-15-97	VBK 7-16-97	

SURVEY FOR: DOUGLAS WEAVER

LOCATED IN PART OF THE SOUTHWEST
QUARTER OF SECTION 5, T-2-S, R-13-E,
SALEM TOWNSHIP, WYANDOT COUNTY, OHIO.

VICTOR B. KOEHLER, P.S.
P.O. BOX 28
UPPER SANDUSKY, OHIO 43351
419-294-5388