



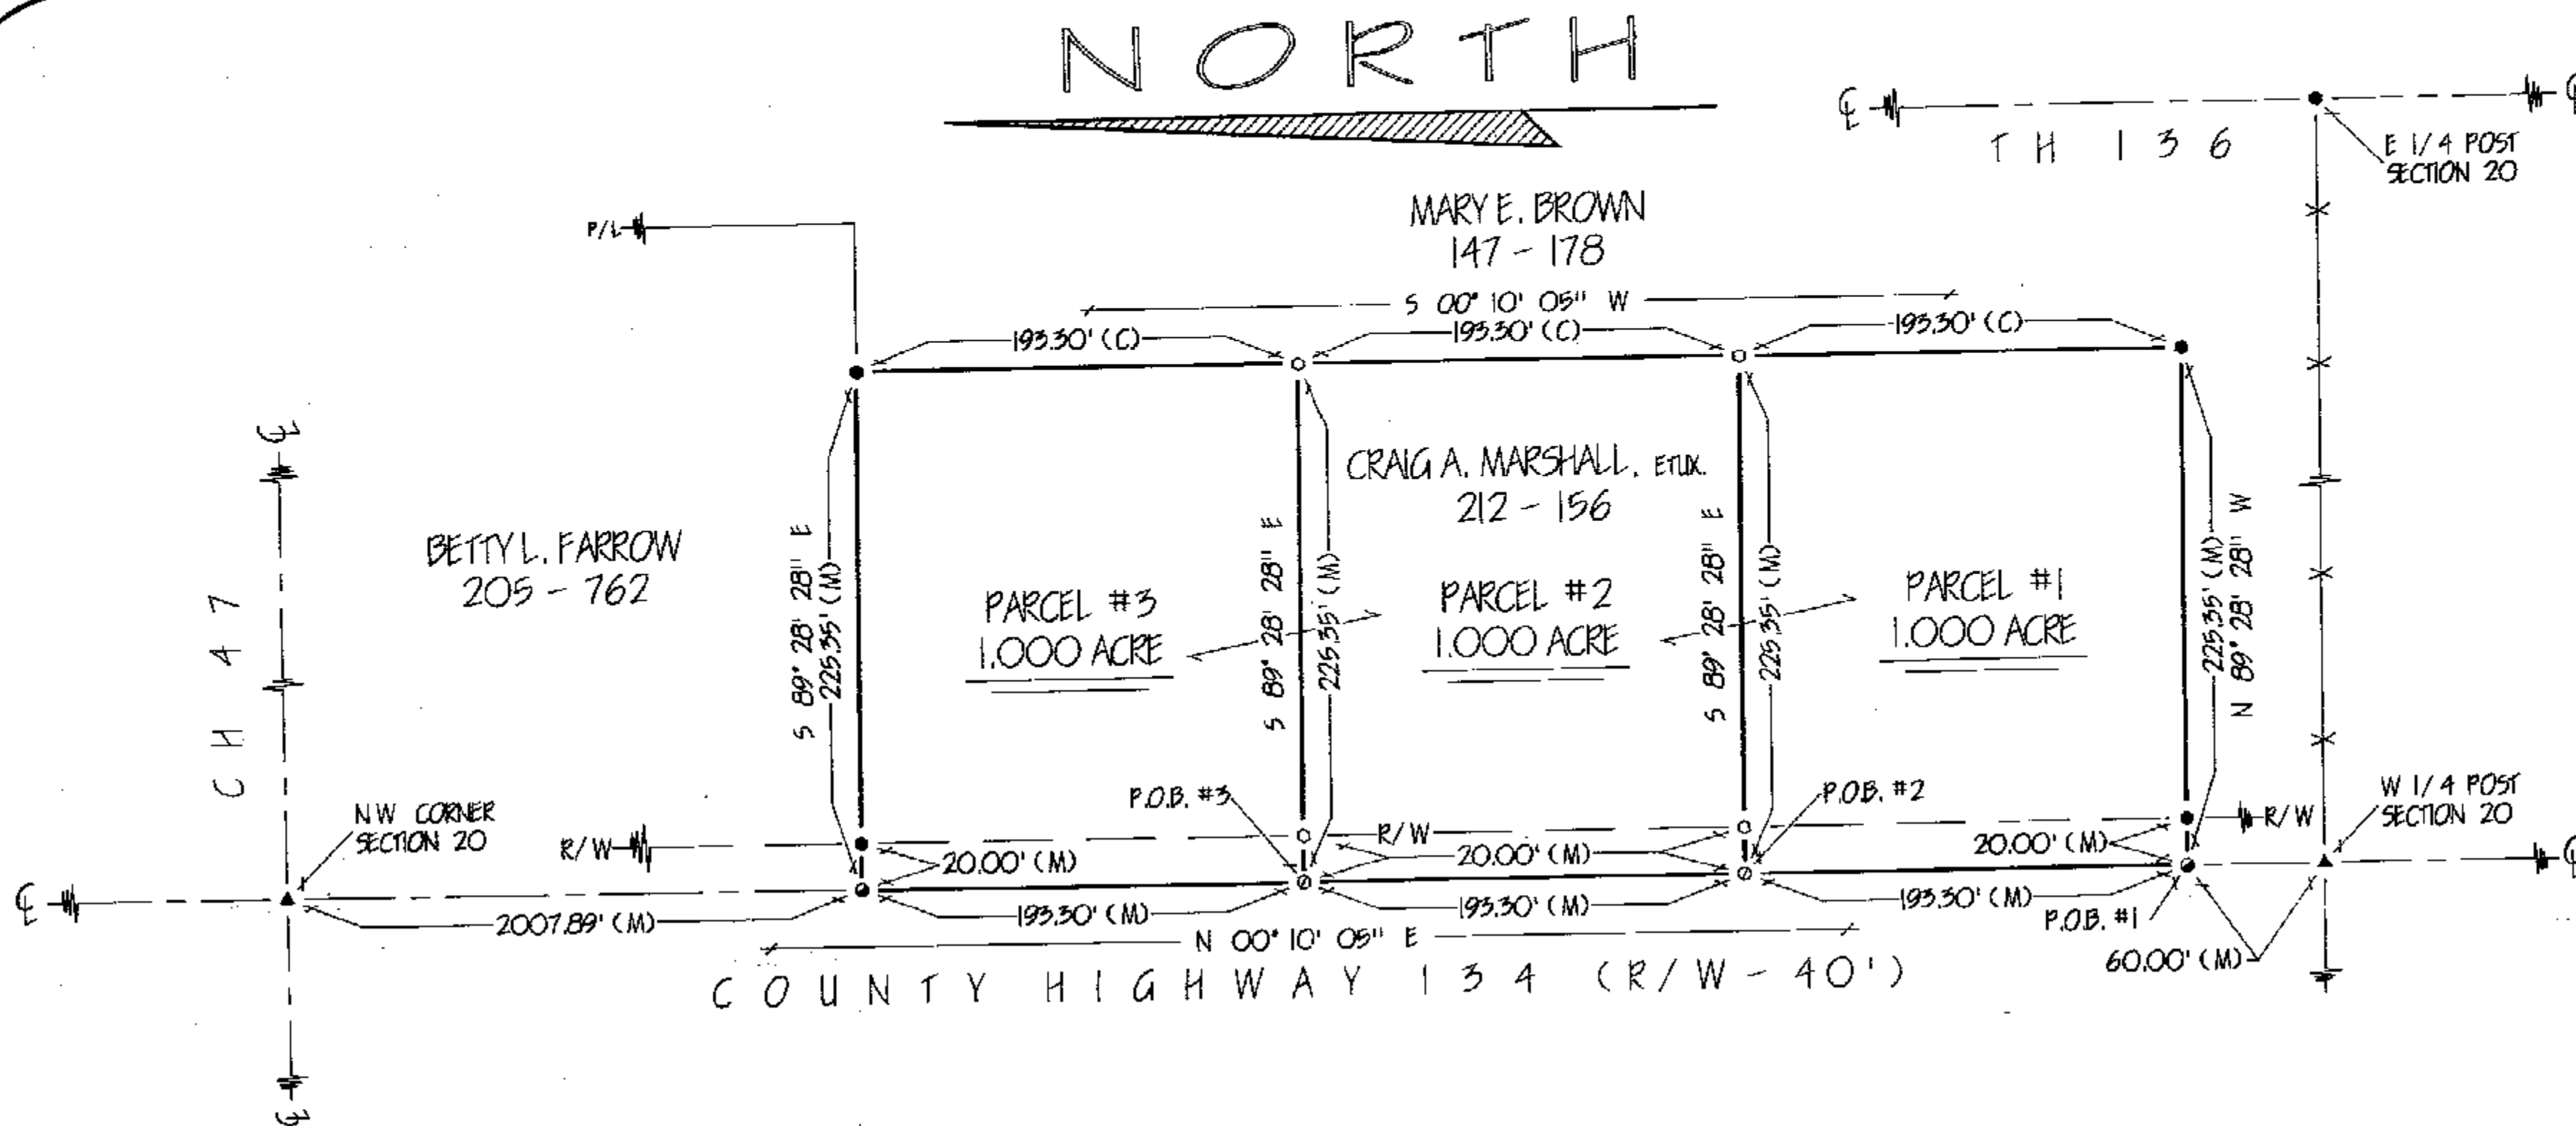

LEGEND

SET	FOUND	DESCRIPTION	DESCRIPTION
⊙	●	MONUMENT	C
⊕	⊕	RAILROAD SPIKE	⊙
⊗	⊗	NAIL	SR
⊙	⊙	IRON PIPE	E/P
⊕	⊕	DRILL HOLE	L.A. R/W
⊙	⊕	1/2" ⌀ IRON ROD WITH PERSONALIZED CAP	⊗
	●	IRON ROD	P/L
	■	FENCE POST	⊕
	▲	STONE	⊕
	⊕	MONUMENT BOX	⊕
	□	CONCRETE MONUMENT	I
X-X		FENCE	~
D		DEED	~
P		PLAT	~
M		MEASURED	~

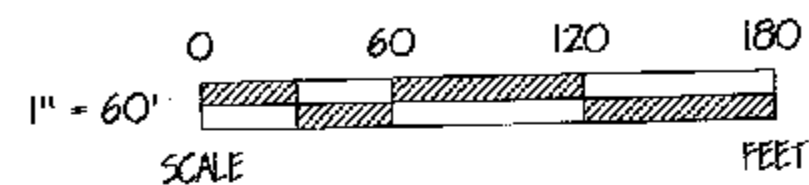

REFERENCES

- DEED VOLUMES & PAGES AS SHOWN.
- WYANDOT COUNTY CORNERSTONE RECORDS.
- SURVEY VOLUME C, PAGE 63.

SURVEY NUMBER: 9764
VOLUME: C, PAGE: 79
FILING DATE: 8-21-97

NOTE: THIS SURVEY DOES NOT INCLUDE A TITLE SEARCH. EASEMENTS OR OTHER ENCUMBRANCES ON OR OVER THE LAND ARE NOT SHOWN ON THIS SURVEY.

I HEREBY DECLARE THAT I HAVE SURVEYED THE ABOVE DESCRIBED PROPERTY DURING JULY, 1997. THIS SURVEY IS SUBJECT TO ALL LEGAL HIGHWAYS, EASEMENTS, RESTRICTIONS, LEASES OF RECORD AND OF RECORDS IN RESPECTIVE UTILITY OFFICES. THE BEARINGS REFERRED TO HEREON ARE BASED ON AN ASSUMED MERIDIAN AND ARE ONLY FOR THE PURPOSE OF ANGULAR MEASUREMENT.



Victor B. Koehler
VICTOR B. KOEHLER, P.S. NO. 7457
DATE: 08-01-97

97079-5	1	DRAWN BY	CHECKED BY	REVISION
		FRS	VBK	
		7/28/97	7/29/97	

SURVEY FOR: CRAIG A. MARSHALL

LOCATED IN PART OF THE NORTHWEST
QUARTER OF SECTION 20, T-2-S, R-15-E.
EDEN TOWNSHIP, WYANDOT COUNTY, OHIO.

VICTOR B. KOEHLER, P.S.

P.O. BOX 28
UPPER SANDUSKY, OHIO 43351
419-294-5388