



LEGEND

- FOUND IRON PIPE
- FOUND IRON PIN
- ⊗ SET 1/2" Ø HEAD P.K. NAIL
- 1/2" Ø PERSONALIZED IRON PIPE SET
- FOUND RAILROAD SPIKE
- ⊗ MADE DRILL HOLE IN CONCRETE
- X-X-X FOUND WIRE FENCE

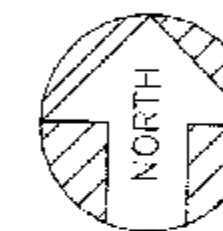

ASSUMED

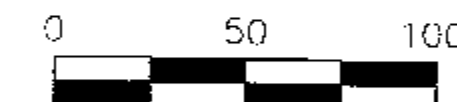

SCALE: 1 INCH = 50 FEET

DEED REF.: VOL. 209, PG. 517


SURVEY REFERENCE:
VOL. 5, PAGE 487, NO. 1794
VOL. 6, PAGE 435
VOL. 6, PAGE 297, NO. 3281

SURVEY NUMBER: 9772

VOLUME: C, PAGE: 83

FILING DATE: 9-18-97

THE BASIS OF BEARING IS BASED
ON THE EAST LINE ASSUMED BEARING
OF PEMBERTON STREET AND ALL
OTHER BEARINGS ARE FROM ANGLES
& DISTANCES MEASURED IN THE FIELD.

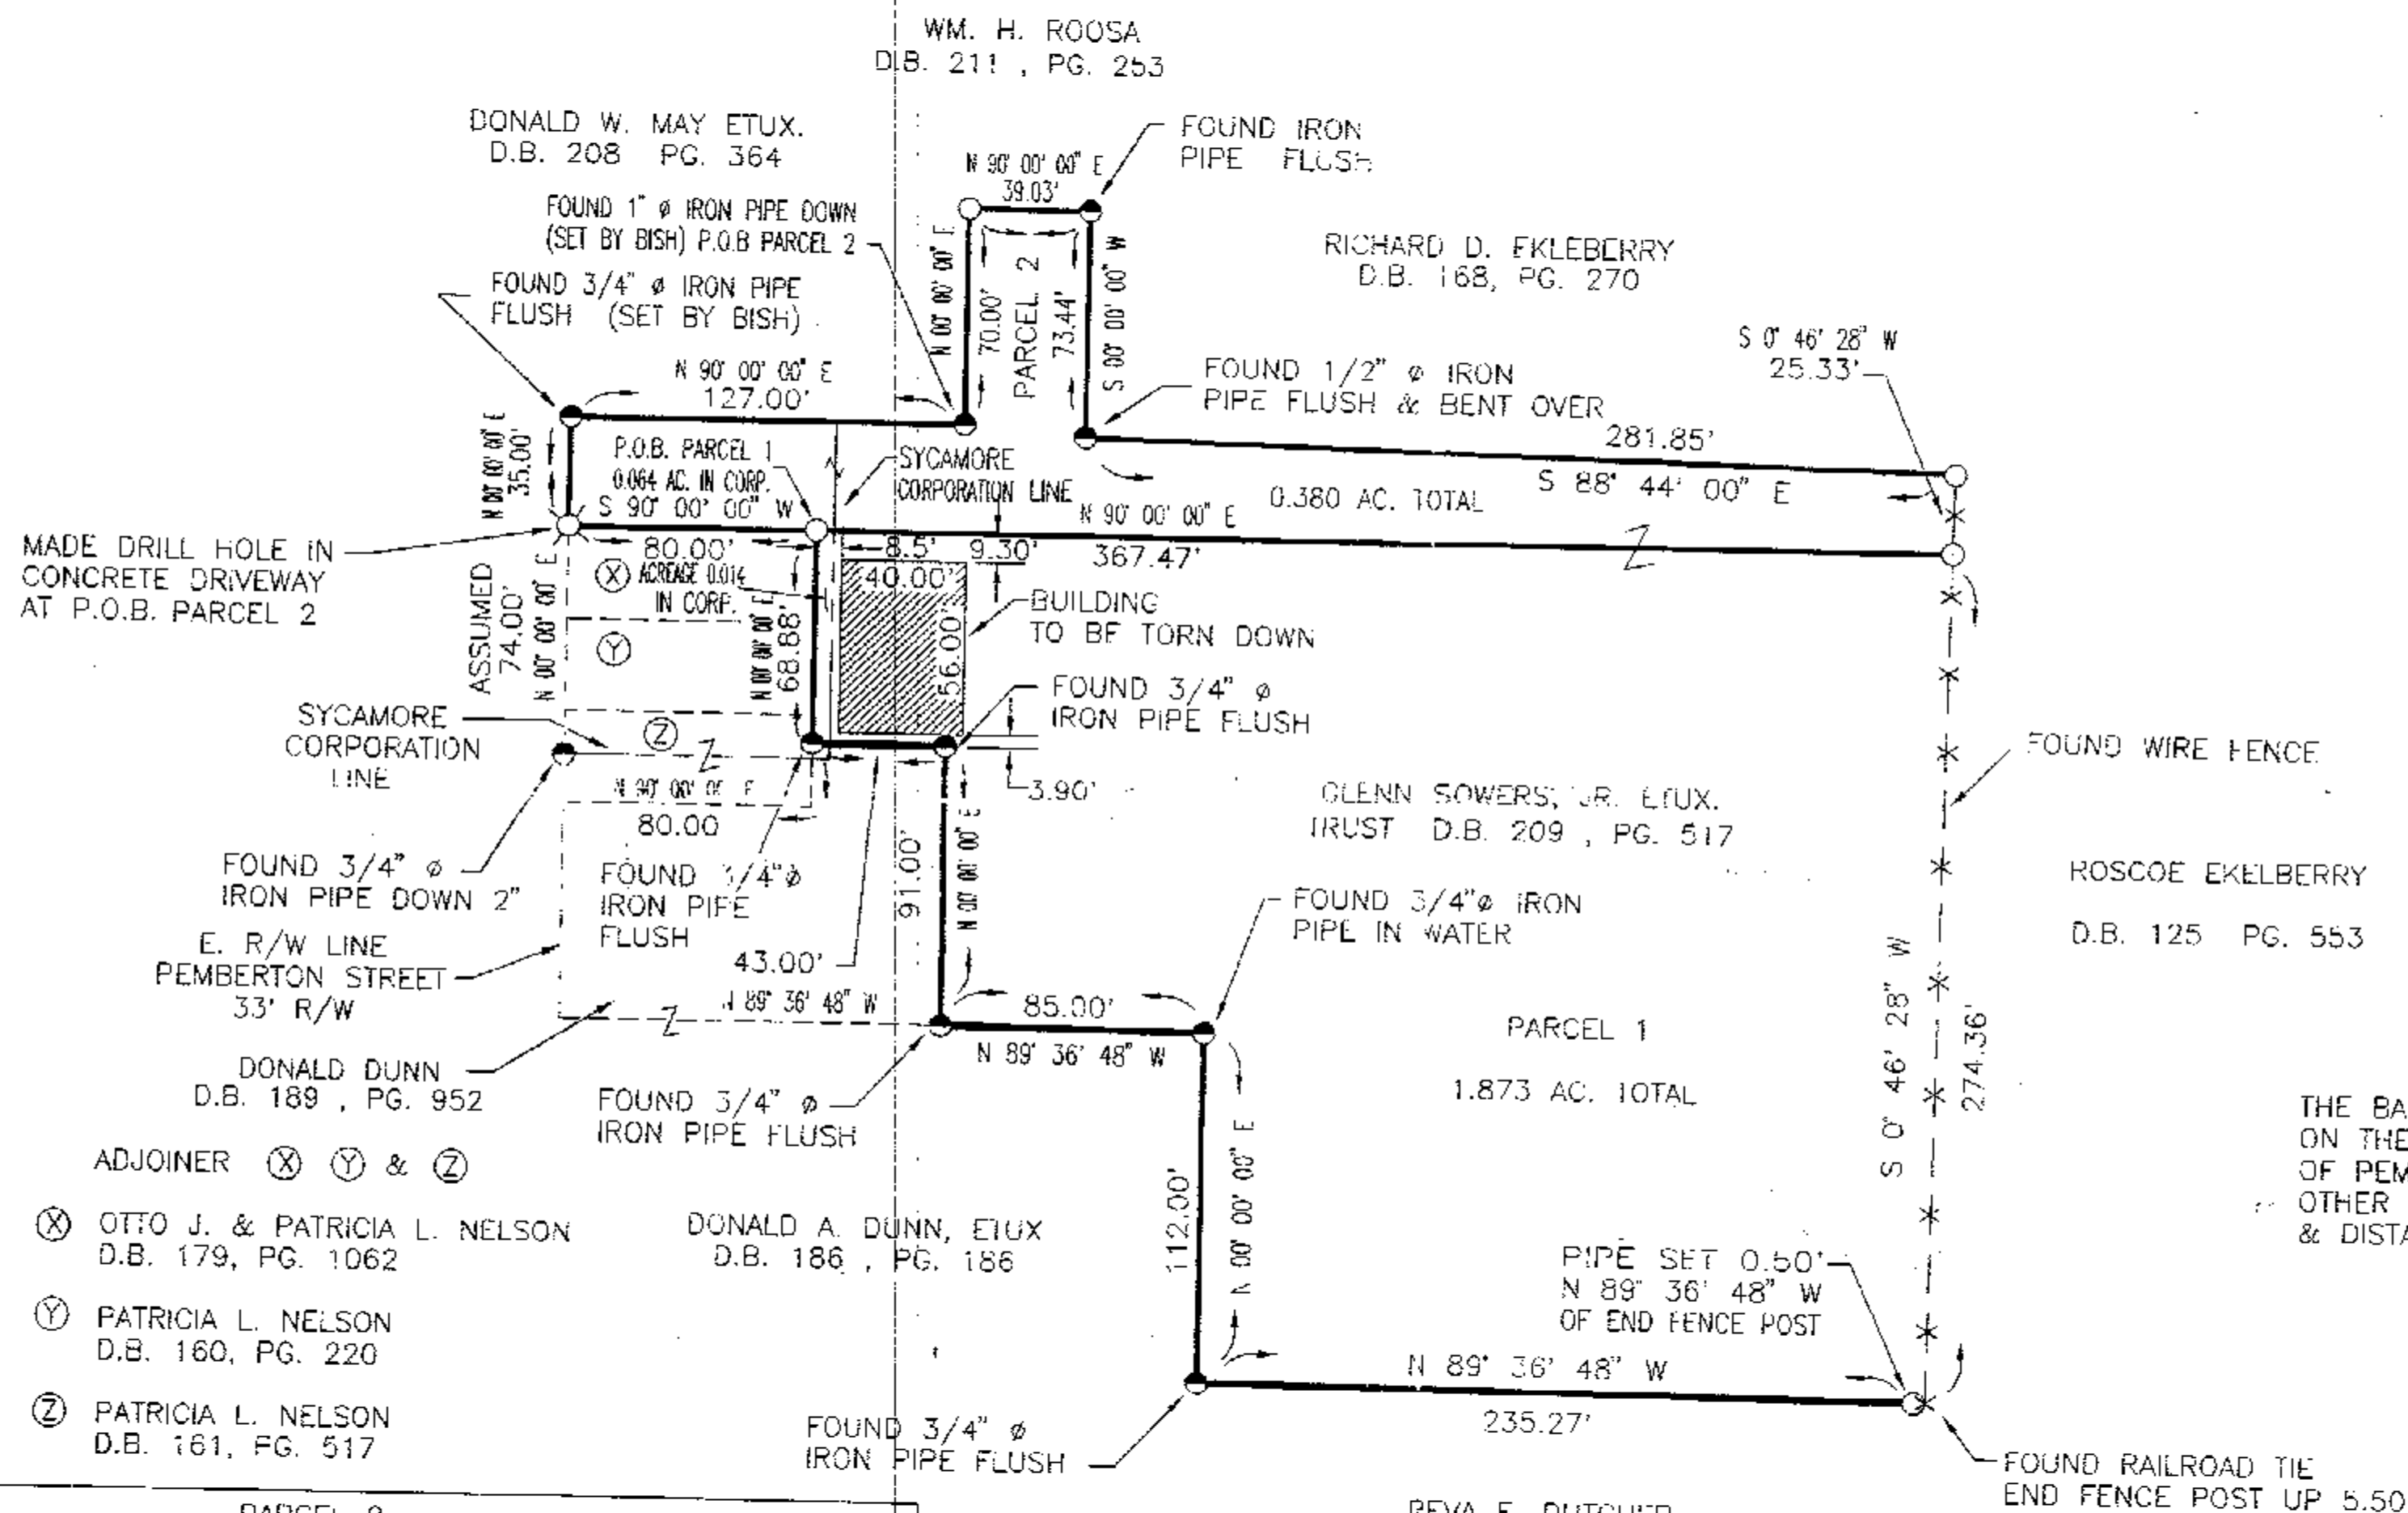

ADJOINER ⊗ ⊙ & ②

⊗ OTTO J. & PATRICIA L. NELSON
D.B. 179, PG. 1062

⊙ PATRICIA L. NELSON
D.B. 160, PG. 220

② PATRICIA L. NELSON
D.B. 161, PG. 517

PARCEL 2

IN SYCAMORE CORP.		IN W ² NW ⁴ SEC. 20 SYCAMORE TWP.	
PARCEL NUMBER	ACRES	PARCEL NUMBER	ACRES
37 - 0065 - 0000	0.064	36 - 1785 - 0000	0.040
		36 - 1795 - 0100	0.040
		36 - 1780 - 0000	0.236

PARCEL 1

IN SYCAMORE CORP.		IN W ² NW ⁴ SEC. 20 SYCAMORE TWP.	
PARCEL NUMBER	ACRES	PARCEL NUMBER	ACRES
36 - 1780 - 0000	0.014	36 - 1780 - 0000	1.859



I HEREBY CERTIFY THE ABOVE PLAT TO BE TRUE
AND CORRECT ACCORDING TO A SURVEY.

MADE IN JULY 30, 1997 AND AUGUST 6, 1997
OHIO REGISTERED SURVEYOR NO. 5647

BY Jerry B. Weininger
JERRY B. WEININGER

PT. OF TOWN OF SYCAMORE &
PT. NW⁴ SEC. 20 T. 1 N, R 15 E.
TWP. SYCAMORE COUNTY: WYANDOT OHIO

SURVEY FOR: D. DUNN & R. EKLEBERRY

JERRY B. WEININGER, REGISTERED SURVEYOR
6569 C-2 McCUTCHENVILLE, OHIO 44641

DATE: JULY 30, 1997 AND AUGUST 6, 1997 SCALE: 1" = 50'