



LEGEND

- FOUND IRON PIPE
- 1/2" Ø PERSONALIZED IRON PIPE SET

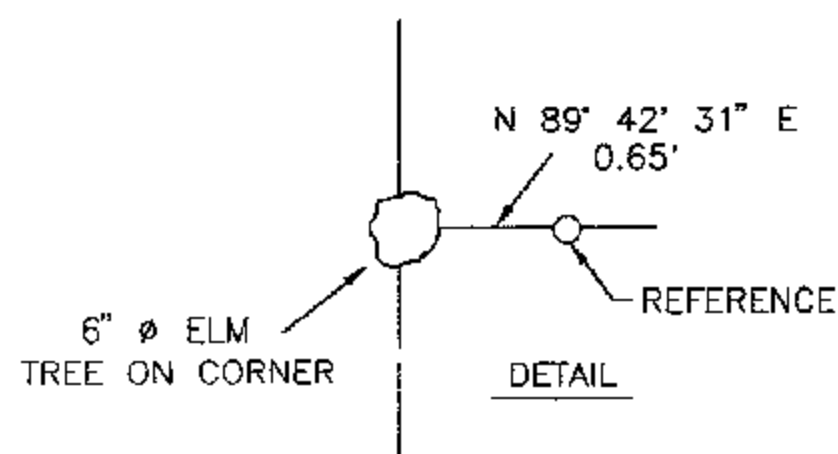

PART OF LOT NO.	AUDITOR'S PARCEL NO.	ACRES	PARCEL NO.
98	37-2385-0000	0.287	1
99	37-2385-0000	0.287	2
100	37-2385-0000	0.287	3

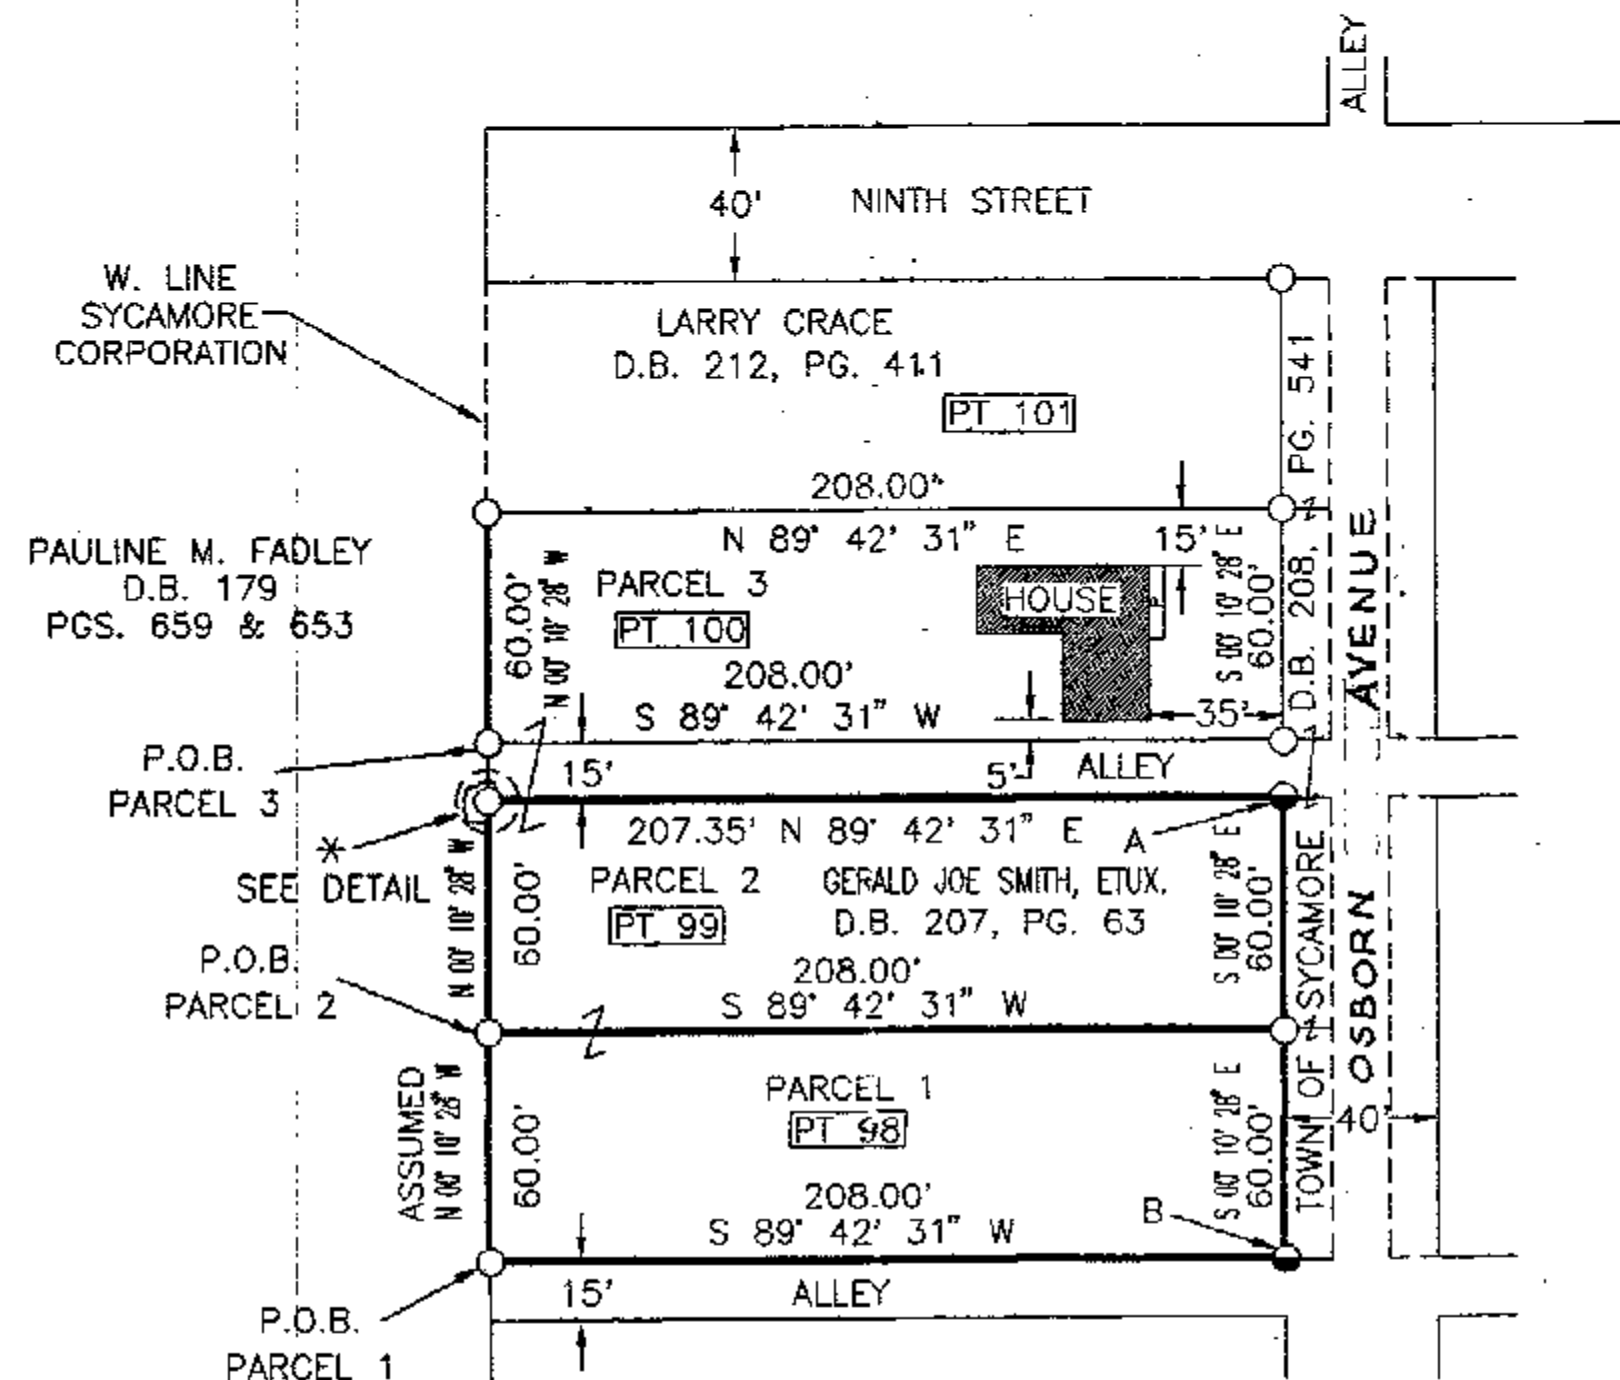


- * 6" ELM TREE ON CORNER
- AT "A" FOUND 1/2" Ø IRON PIPE WITH CAP FLUSH
- AT "B" FOUND 1/2" Ø IRON PIPE WITH CAP LEANING




I HEREBY CERTIFY THE ABOVE PLAT TO BE TRUE
AND CORRECT ACCORDING TO A SURVEY.

MADEIN AUGUST 19, 1997
OHIO REGISTERED SURVEYOR NO. 5647
BY Jerry B. Weininger
JERRY B. WEININGER

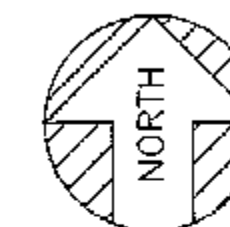

ASSUMED

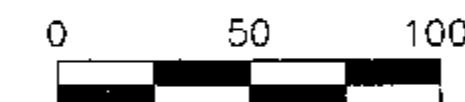

SCALE: 1 INCH = 50 FEET

DEED REF. : VOL. 207, PG. 63

SURVEY REFERENCE:
VOL. 8, PAGE 242

SURVEY NUMBER: 9773

VOLUME: C, PAGE: 84

FILING DATE: 9-18-97

THE BASIS OF BEARING IS BASED
ON THE EAST LINE OF P.M. FADLEY
IS ASSUMED N 0° 10' 28" W AND ALL
OTHER BEARINGS ARE FROM ANGLES
& DISTANCES MEASURED IN THE FIELD.

PT. LOT 98 ; PT. LOT 99 ; PT. LOT 100
KLAHR'S ADDITION PLAT BOOK 3, PG. 9
TOWN OF SYCAMORE
T. 1 S. , R. 15 E. SYCAMORE TWP.
WYANDOT COUNTY , STATE OF OHIO

SURVEY FOR: DIANE SMITH

JERRY B. WEININGER, REGISTERED SURVEYOR
6569 C-2 McCUTCHENVILLE, OHIO 44844

DATE: AUGUST 19, 1997 SCALE: 1" = 50'