
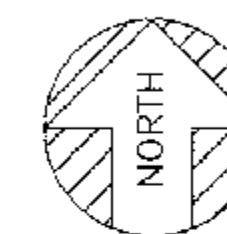


LEGEND

- ⊗ FOUND METAL PIPE POST IN CONCRETE
- ⊘ SET 1/2" Ø HEAD P.K. NAIL
- 1/2" Ø PERSONALIZED IRON PIPE SET
- FOUND IRON PIPE

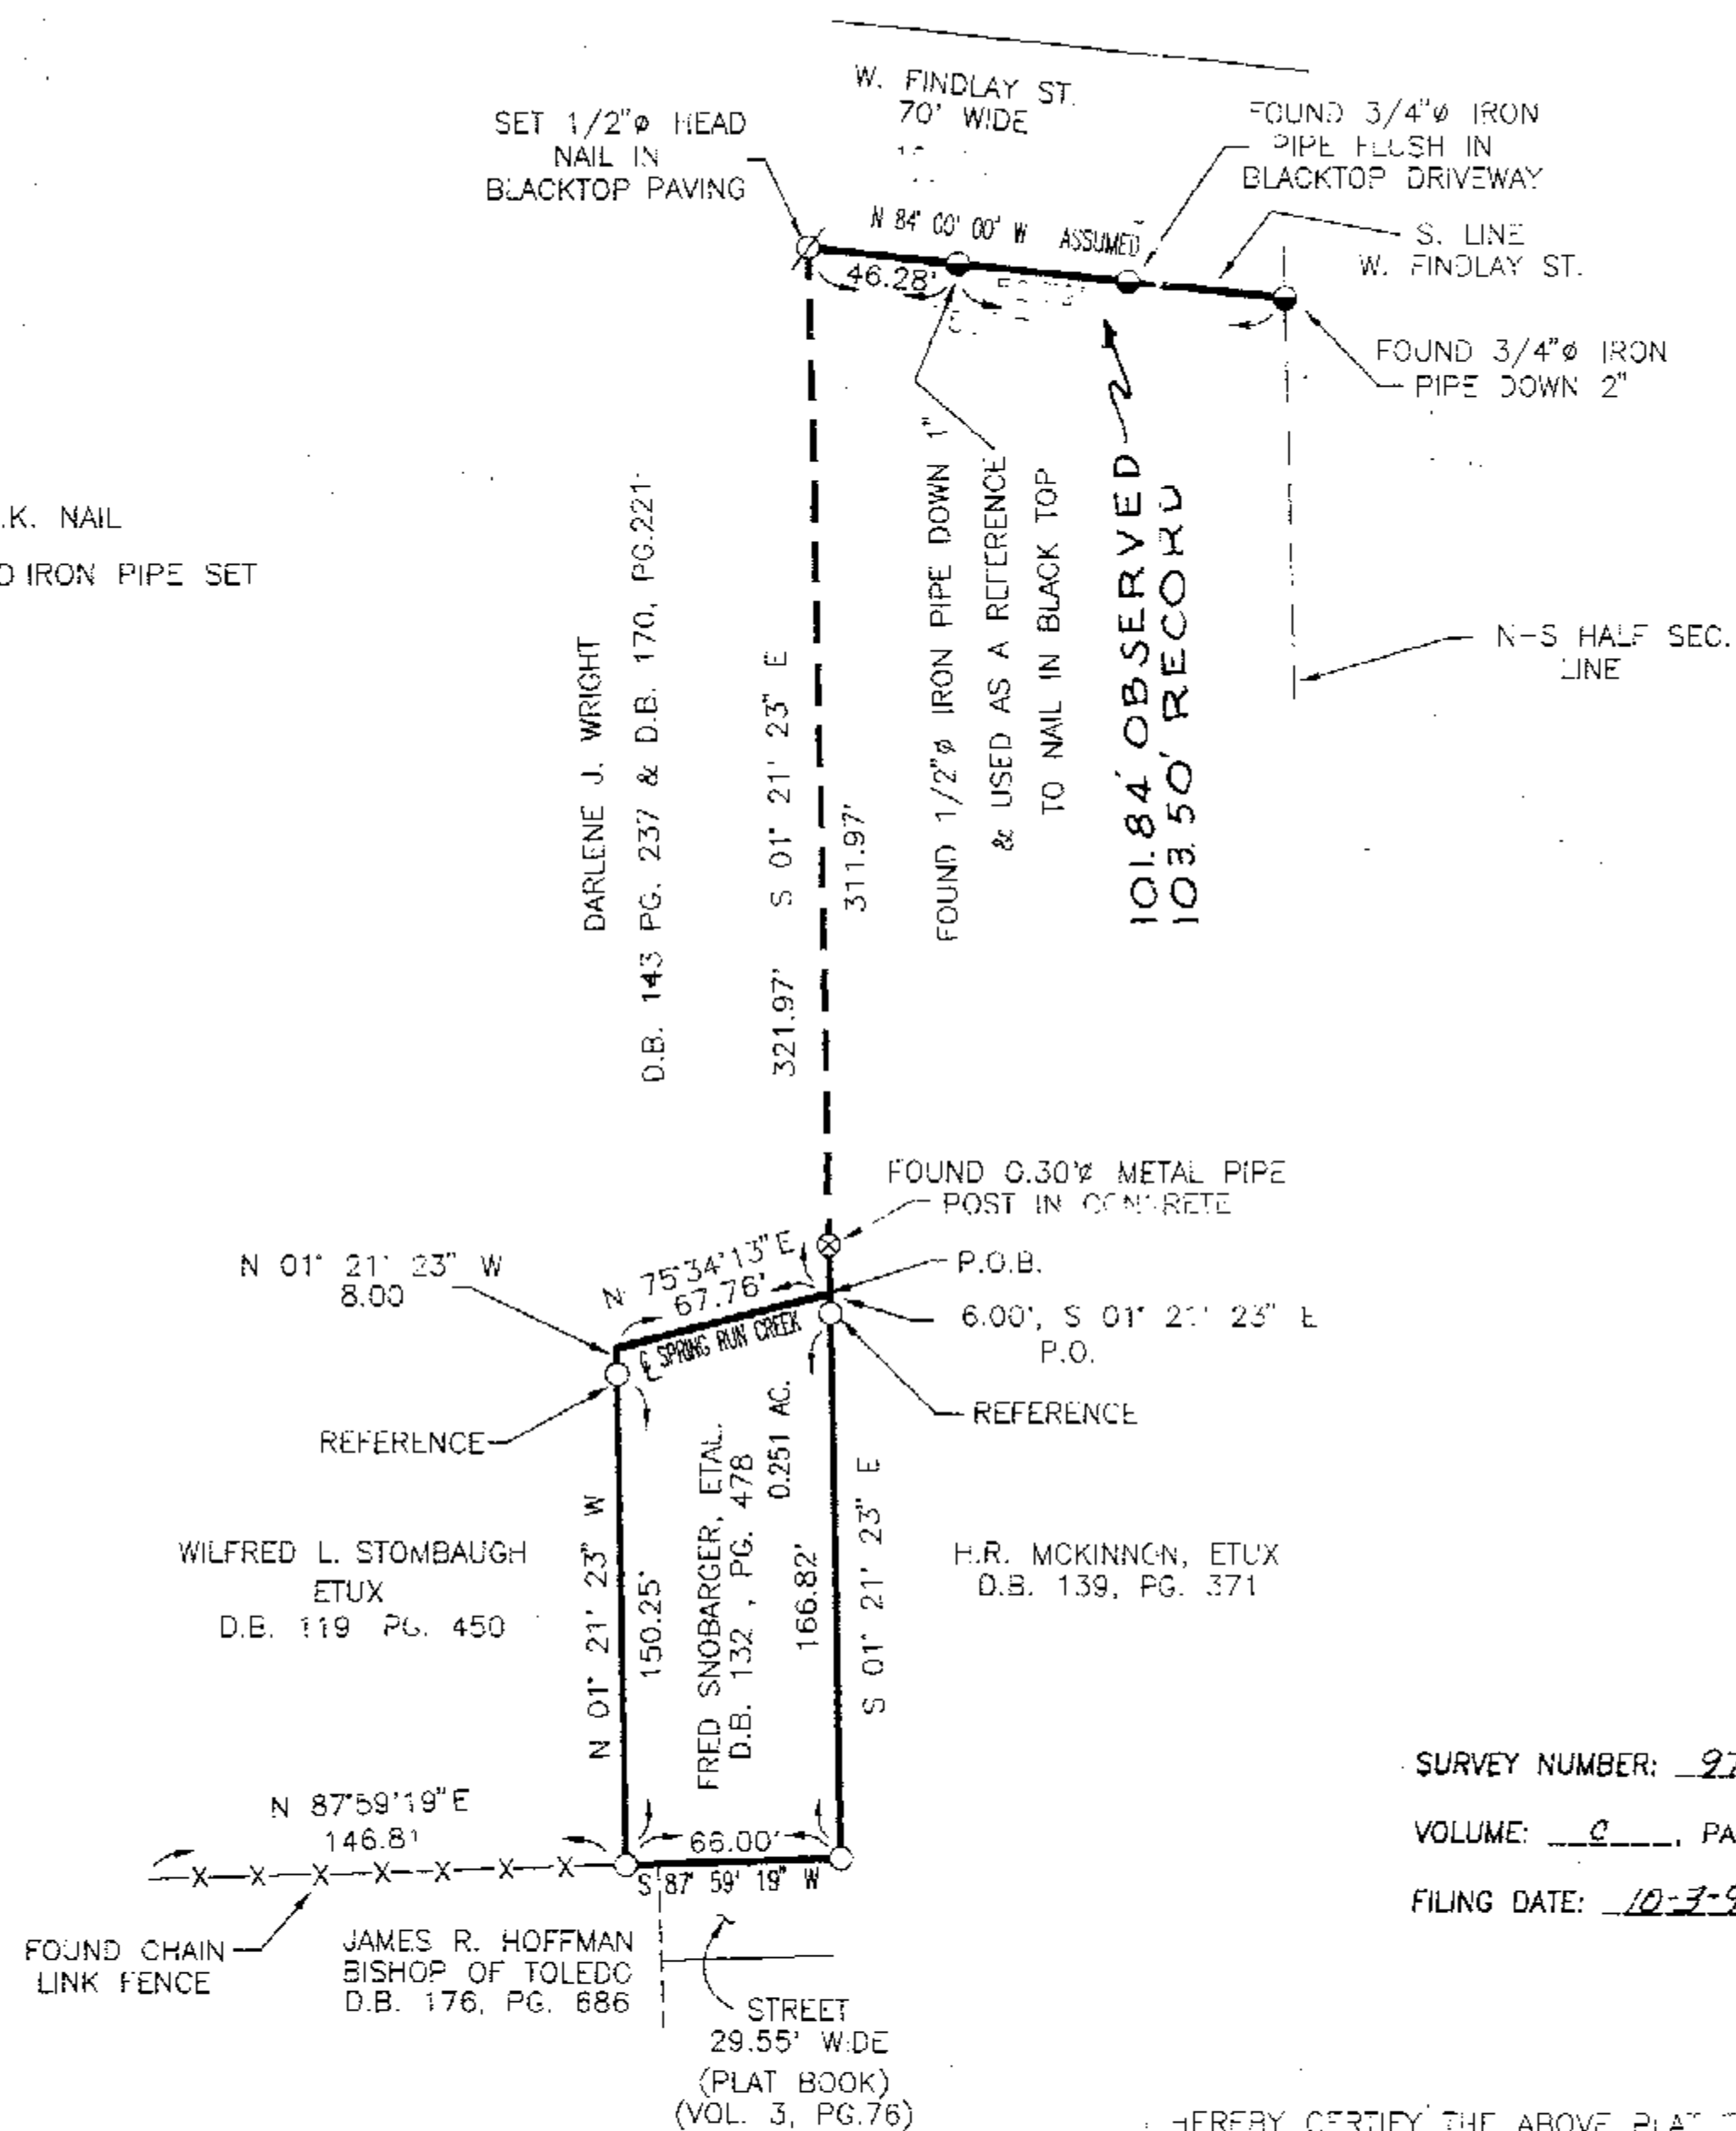

ASSUMED

0 50 100

SCALE: 1 INCH = 50 FEET

DEED REF.: VOL. 132, PG. 478

SURVEY REFERENCE:

VOL. 3, PAGE 503, NO. 600

VOL. 3, PAGE 563, NO. 713

PLAT BOOK REFERENCES:

VOL. 3, PG. 76 CAREY HEIGHTS ADDITION

THE BASIS OF BEARING IS THE
SOUTH LINE OF W. FINDLAY STREET
ASSUMED N 84° 00' 00" W AND ALL
OTHER BEARINGS ARE FROM ANGLES
& DISTANCES MEASURED IN THE FIELD.

SURVEY NUMBER: 9775VOLUME: C, PAGE: 85FILING DATE: 10-3-97

I HEREBY CERTIFY THE ABOVE PLAT TO BE TRUE
AND CORRECT ACCORDING TO A SURVEY.

MADE IN SEPT. 8, 1997
OHIO REGISTERED SURVEYOR NO. 5647

BY Jerry B. Weininger
JERRY B. WEININGER



PT. NE 1/4 SW 1/4, BEING LANDS IN TOWN OF CAREY
SEC. 17 T. 1 S. R. 13 E.
TWP. CRAWFORD COUNTY: WYANDOT OHIO

SURVEY FOR: OWEN BURKSJERRY B. WEININGER, REGISTERED SURVEYOR
6569 C-2 McCUTCHENVILLE, OHIO 44844DATE: SEPT. 8, 1997 SCALE: 1" = 50'