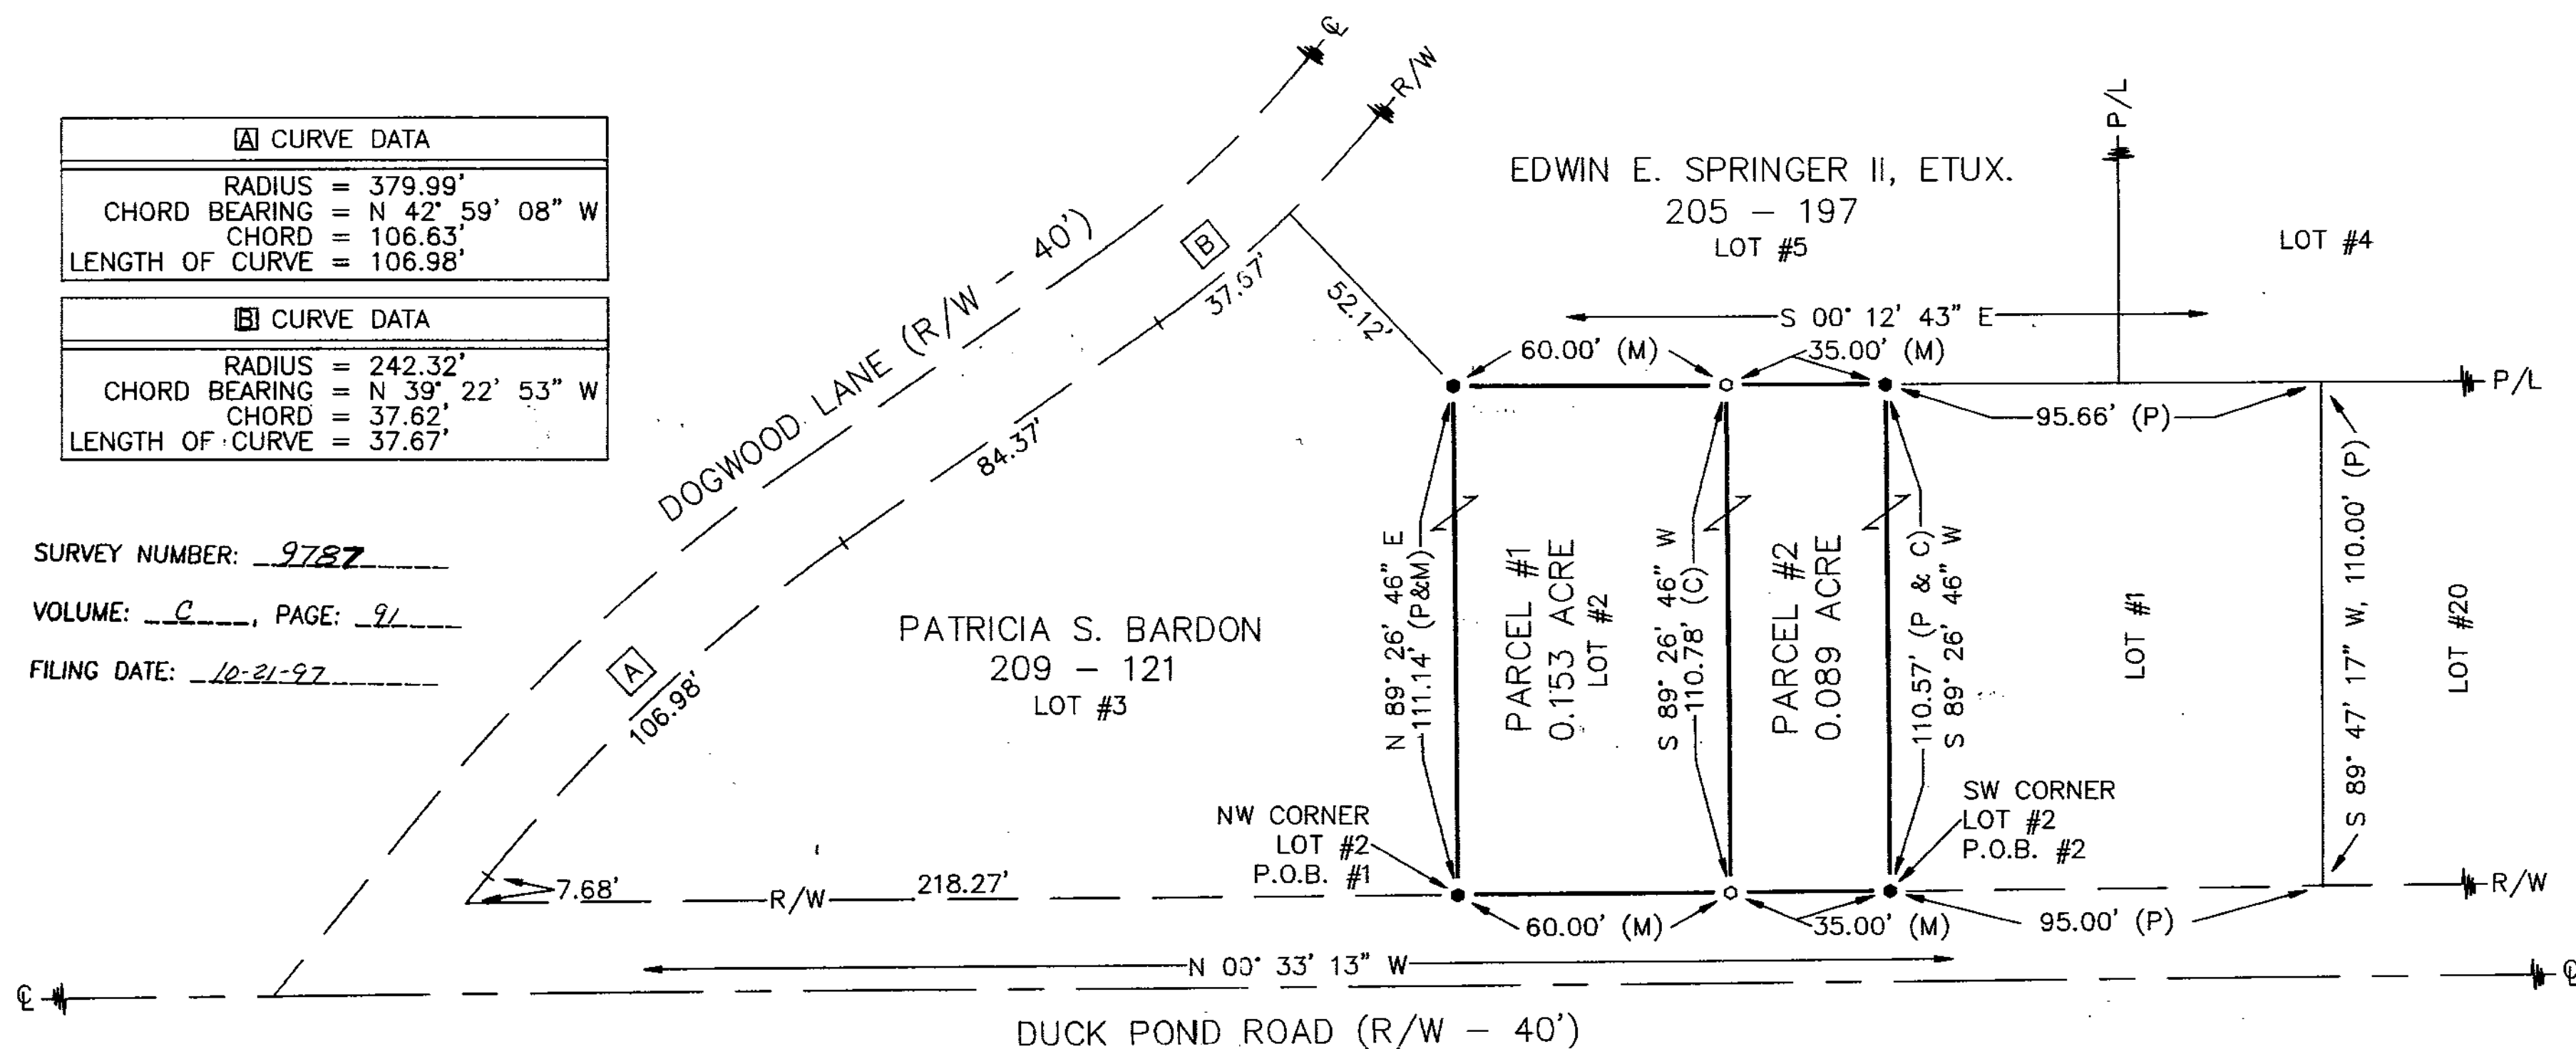


A CURVE DATA	
RADIUS	= 379.99'
CHORD BEARING	= N 42° 59' 08" W
CHORD	= 106.63'
LENGTH OF CURVE	= 106.98'

B CURVE DATA	
RADIUS	= 242.32'
CHORD BEARING	= N 39° 22' 53" W
CHORD	= 37.62'
LENGTH OF CURVE	= 37.67'

SURVEY NUMBER: 9787VOLUME: C, PAGE: 91FILING DATE: 10-21-97

N O R T H

L E G E N D

0 30 60 90
1" = 30' SCALE FEET

R E F E R E N C E S

- DEED VOLUMES & PAGES AS SHOWN
- PLAT BOOK VOLUME 4, PAGE 71.


SET FOUND DESCRIPTION

- MONUMENT
- ⊙ RAILROAD SPIKE
- NAIL
- IRON PIPE
- ⊕ DRILL HOLE
- ⊙ 1/2" IRON ROD W/ PERSONALIZED CAP
- IRON ROD
- FENCE POST
- ▲ STONE
- MONUMENT BOX
- CONCRETE MONUMENT
- X-X FENCE
- D DEED
- P PLAT
- M MEASURED

DESCRIPTION

- C CALCULATED
- ⊙ DIAMETER
- SR SURVEY RECORD
- E/P EDGE OF PAVEMENT
- L.A. R/W LIMITED ACCESS R/W
- ⊙ CONCRETE RIGHT OF WAY MARKER
- P/L PROPERTY LINE
- HOUSE
- GARAGE
- BARN
- SHED
- I STEEL I-BEAM
- ~ WATERWAY/TILE
- ~ SURFACE DRAINAGE

NOTE: THIS SURVEY DOES NOT INCLUDE A TITLE SEARCH. EASEMENTS OR OTHER ENCUMBRANCES ON OR OVER THE LAND ARE NOT SHOWN ON THIS SURVEY. BUILDINGS AND OTHER STRUCTURES ARE NOT TO SCALE. I HEREBY DECLARE THAT I HAVE SURVEYED THE ABOVE DESCRIBED PROPERTY DURING OCTOBER, 1997. THIS SURVEY IS SUBJECT TO ALL LEGAL HIGHWAYS, EASEMENTS, RESTRICTIONS, LEASES OF RECORD AND OF RECORDS IN RESPECTIVE UTILITY OFFICES. THE BEARINGS REFERRED TO HEREON ARE BASED ON AN ASSUMED MERIDIAN AND ARE ONLY FOR THE PURPOSE OF ANGULAR MEASUREMENT.

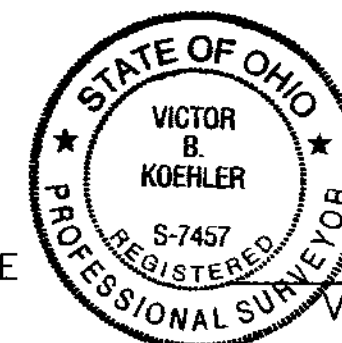*Victor B. Koehler*

VICTOR B. KOEHLER, P.S. NO. 7457

10-20-97
DATE

97110-S	1	DRAWN BY	CHECKED BY	REVISION
		FRS 10-17-97	VBK 10-17-97	

SURVEY FOR: PATRICIA S. BARDON

LOCATED IN PART OF LOT #1 & LOT #2 OF
WOOD'S 6TH SUBDIVISION, IN THE CITY OF
UPPER SANDUSKY, WYANDOT COUNTY, OHIO.

VICTOR B. KOEHLER, P.S.

P.O. BOX 28

UPPER SANDUSKY, OHIO 43351

419-294-5388