



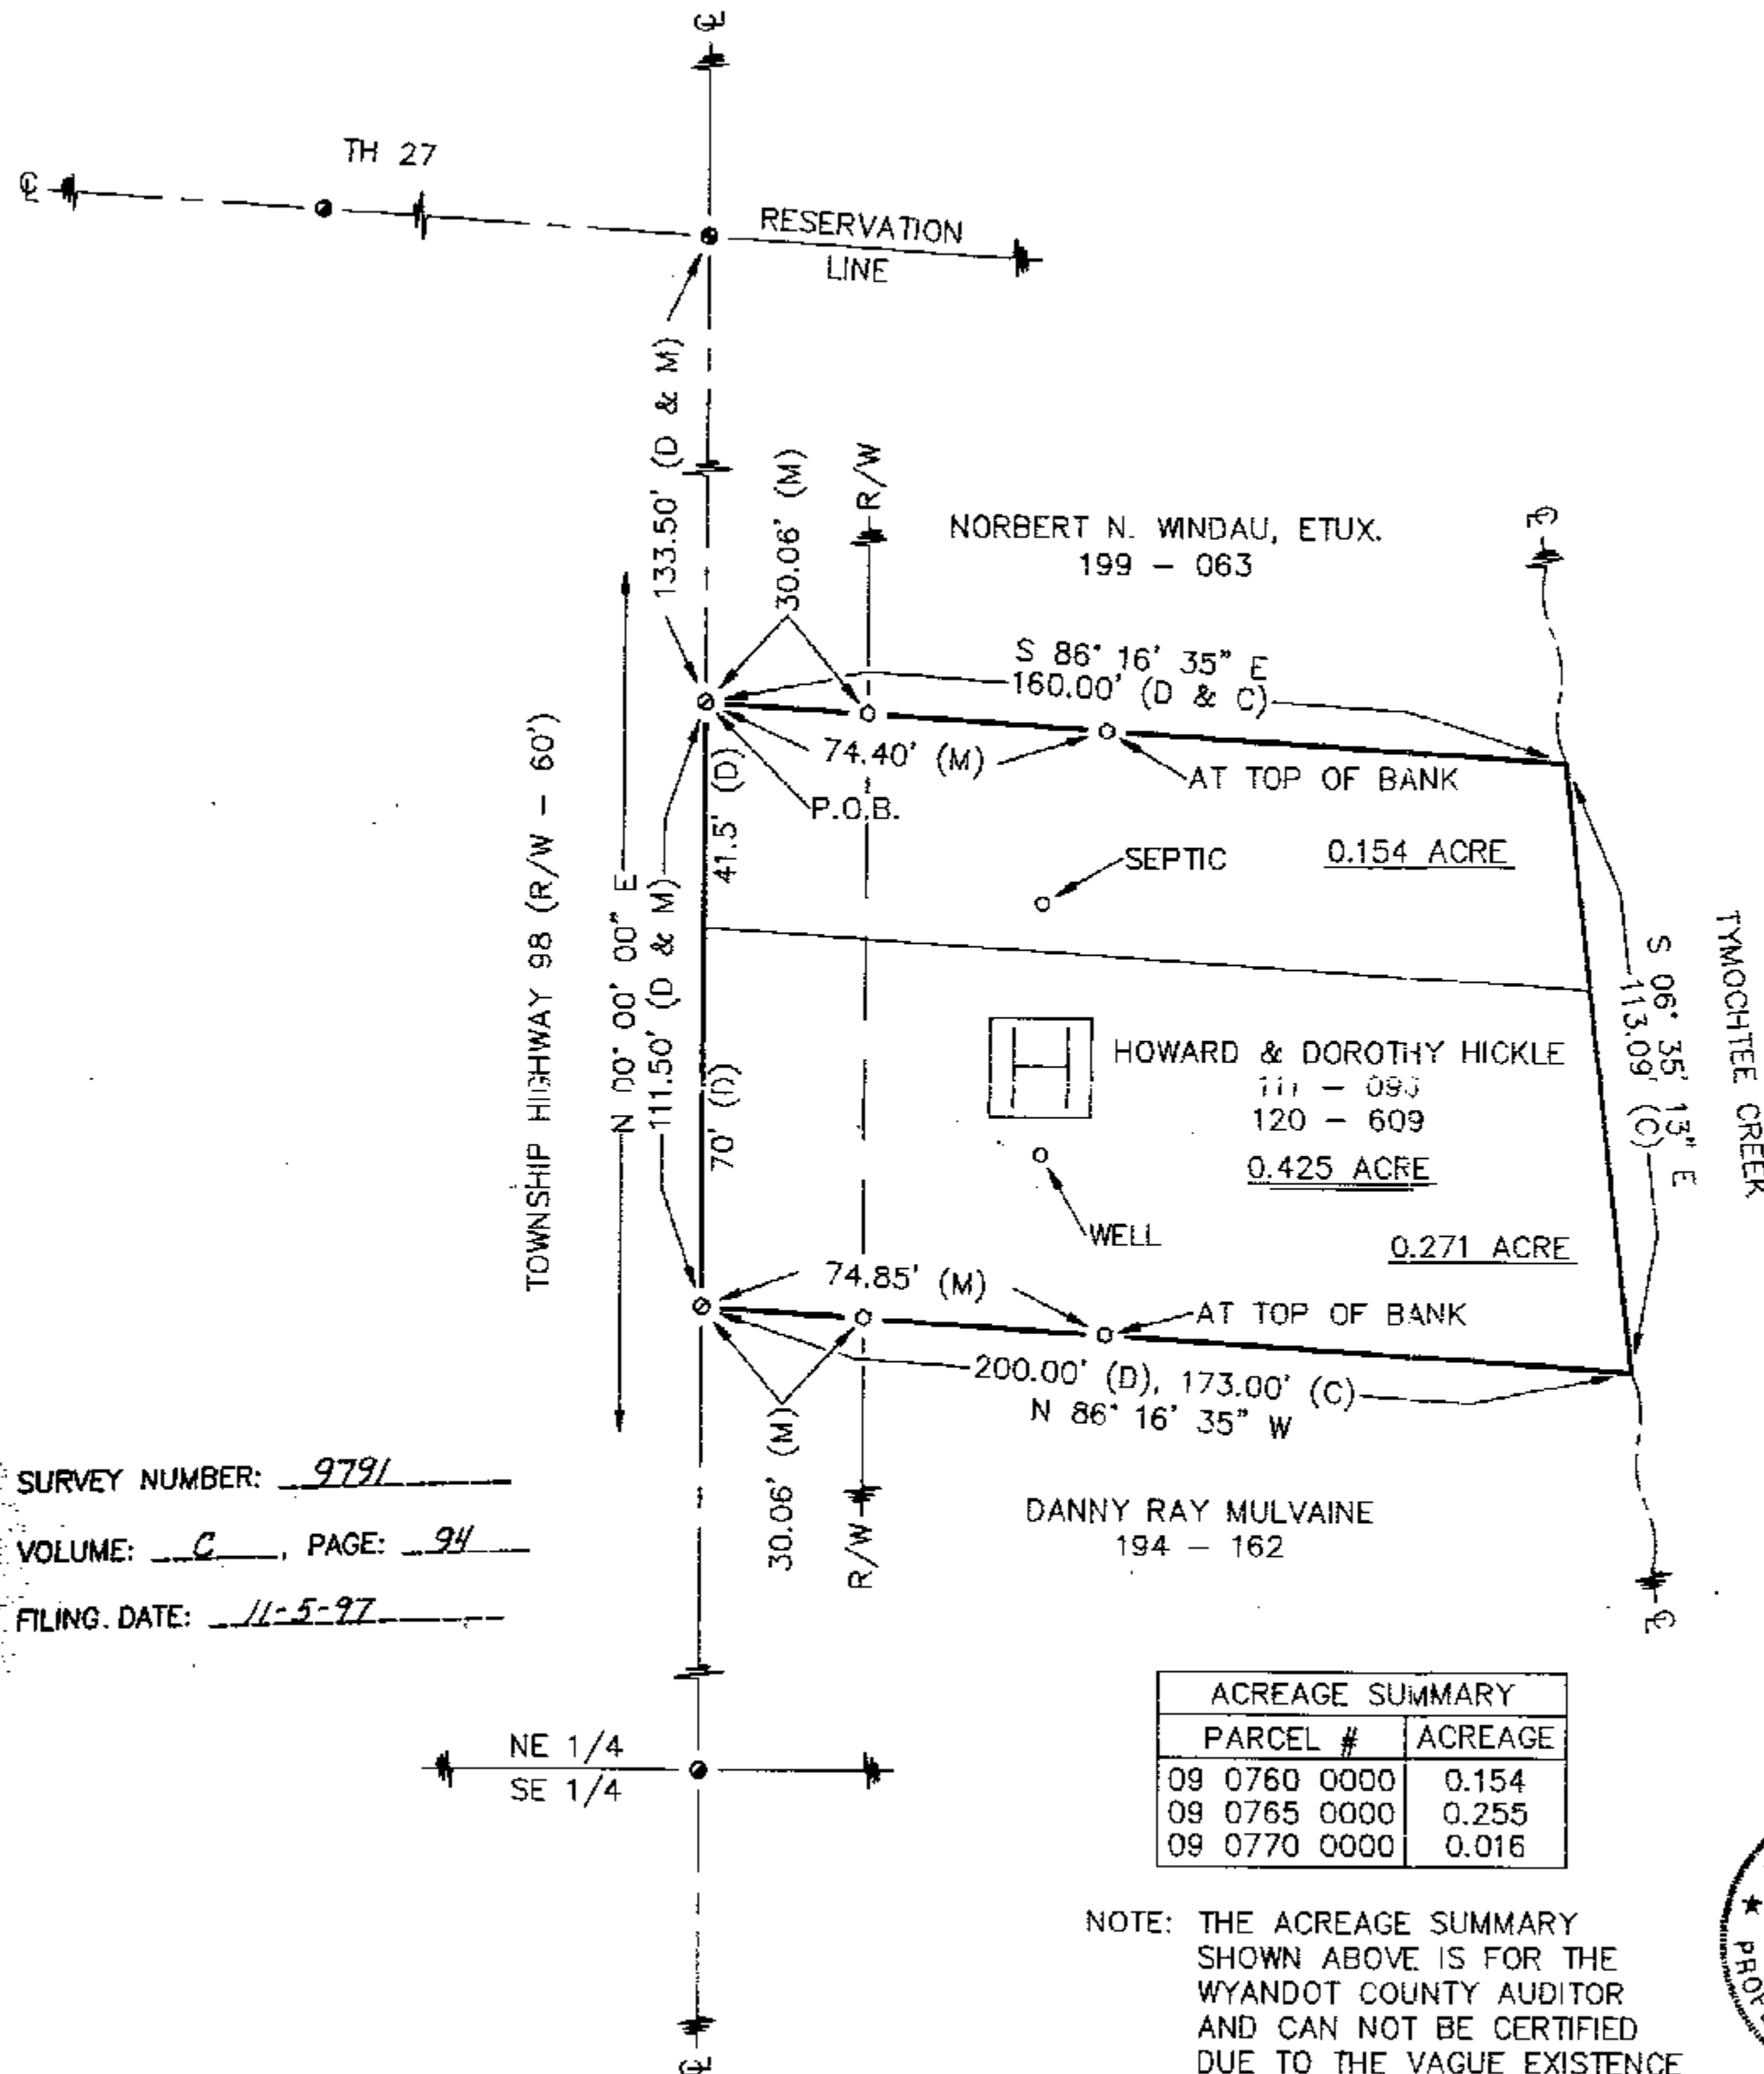

SURVEY NUMBER: 9791
VOLUME: C, PAGE: 94
FILING DATE: 11-5-97

ACREAGE SUMMARY	
PARCEL #	ACREAGE
09 0760 0000	0.154
09 0765 0000	0.255
09 0770 0000	0.016

NOTE: THE ACREAGE SUMMARY SHOWN ABOVE IS FOR THE WYANDOT COUNTY AUDITOR AND CAN NOT BE CERTIFIED DUE TO THE VAGUE EXISTENCE OF THE ABOVE PARCEL NUMBERS.

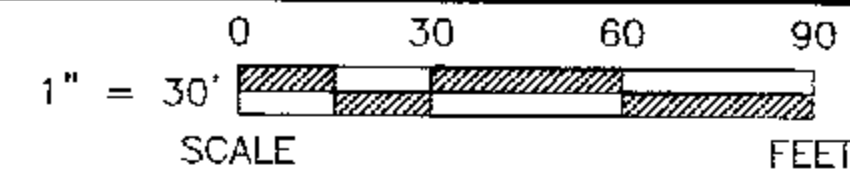

REFERENCES

- DEED VOLUMES & PAGES AS SHOWN
- WYANDOT COUNTY CORNERSTONE RECORDS
- SURVEY VOLUME 8, PAGE 60.
- SURVEY VOLUME D, PAGE 26.
- SURVEY VOLUME 5, PAGE 497.
- SURVEY VOLUME 4, PAGE 483.

LEGEND

SET	FOUND	DESCRIPTION
●	●	MONUMENT
⊙	⊙	RAILROAD SPIKE
○	○	NAIL
○	○	IRON PIPE
+	+	DRILL HOLE
○	○	1/2" IRON ROD WITH PERSONALIZED CAP
○	○	IRON ROD
●	●	FENCE POST
▲	▲	STONE
■	■	MONUMENT BOX
□	□	CONCRETE MONUMENT
X-X	X-X	FENCE
D	D	DEED
P	P	PLAT
M	M	MEASURED
C	C	CALCULATED
∅	∅	DIAMETER
SR	SR	SURVEY RECORD
E/P	E/P	EDGE OF PAVEMENT
L.A. R/W	L.A. R/W	LIMITED ACCESS R/W
⊗	⊗	CONCRETE RIGHT OF WAY MARKER
P/L	P/L	PROPERTY LINE
■	■	HOUSE
■	■	GARAGE
■	■	BARN
■	■	SHED
I	I	STEEL I-BEAM
~	~	WATERWAY/TILE
~	~	SURFACE DRAINAGE

NOTE: THIS SURVEY DOES NOT INCLUDE A TITLE SEARCH. EASEMENTS OR OTHER ENCUMBRANCES ON OR OVER THE LAND ARE NOT SHOWN ON THIS SURVEY. BUILDINGS AND OTHER STRUCTURES ARE NOT TO SCALE. I HEREBY DECLARE THAT I HAVE SURVEYED THE ABOVE DESCRIBED PROPERTY DURING OCTOBER, 1997. THIS SURVEY IS SUBJECT TO ALL LEGAL HIGHWAYS, EASEMENTS, RESTRICTIONS, LEASES OF RECORD AND OF RECORDS IN RESPECTIVE UTILITY OFFICES. THE BEARINGS REFERRED TO HEREON ARE BASED ON AN ASSUMED MERIDIAN AND ARE ONLY FOR THE PURPOSE OF ANGULAR MEASUREMENT.



VICTOR B. KOEHLER, P.S. NO. 7457

10-31-97
DATE

DRAWN BY	CHECKED BY	REVISION
FRS 10-29-97	VBK 10-30-97	

SURVEY FOR: DOROTHY R. HICKLE

LOCATED IN PART OF THE NORTHEAST
QUARTER OF SECTION 33, T-1-S, R-13-E,
CRAWFORD TOWNSHIP, WYANDOT COUNTY, OHIO.

VICTOR B. KOEHLER, P.S.
P.O. BOX 28
UPPER SANDUSKY, OHIO 43351
419-294-5388