


PLAT OF SURVEY

BEING PART OF THE S.E. 1/4 OF SECTION 31 AND BEING PART OF THE S.W 1/4 OF SECTION 32, T-3-S, R-14-E, PITT TWP., WYANDOT COUNTY, STATE OF OHIO

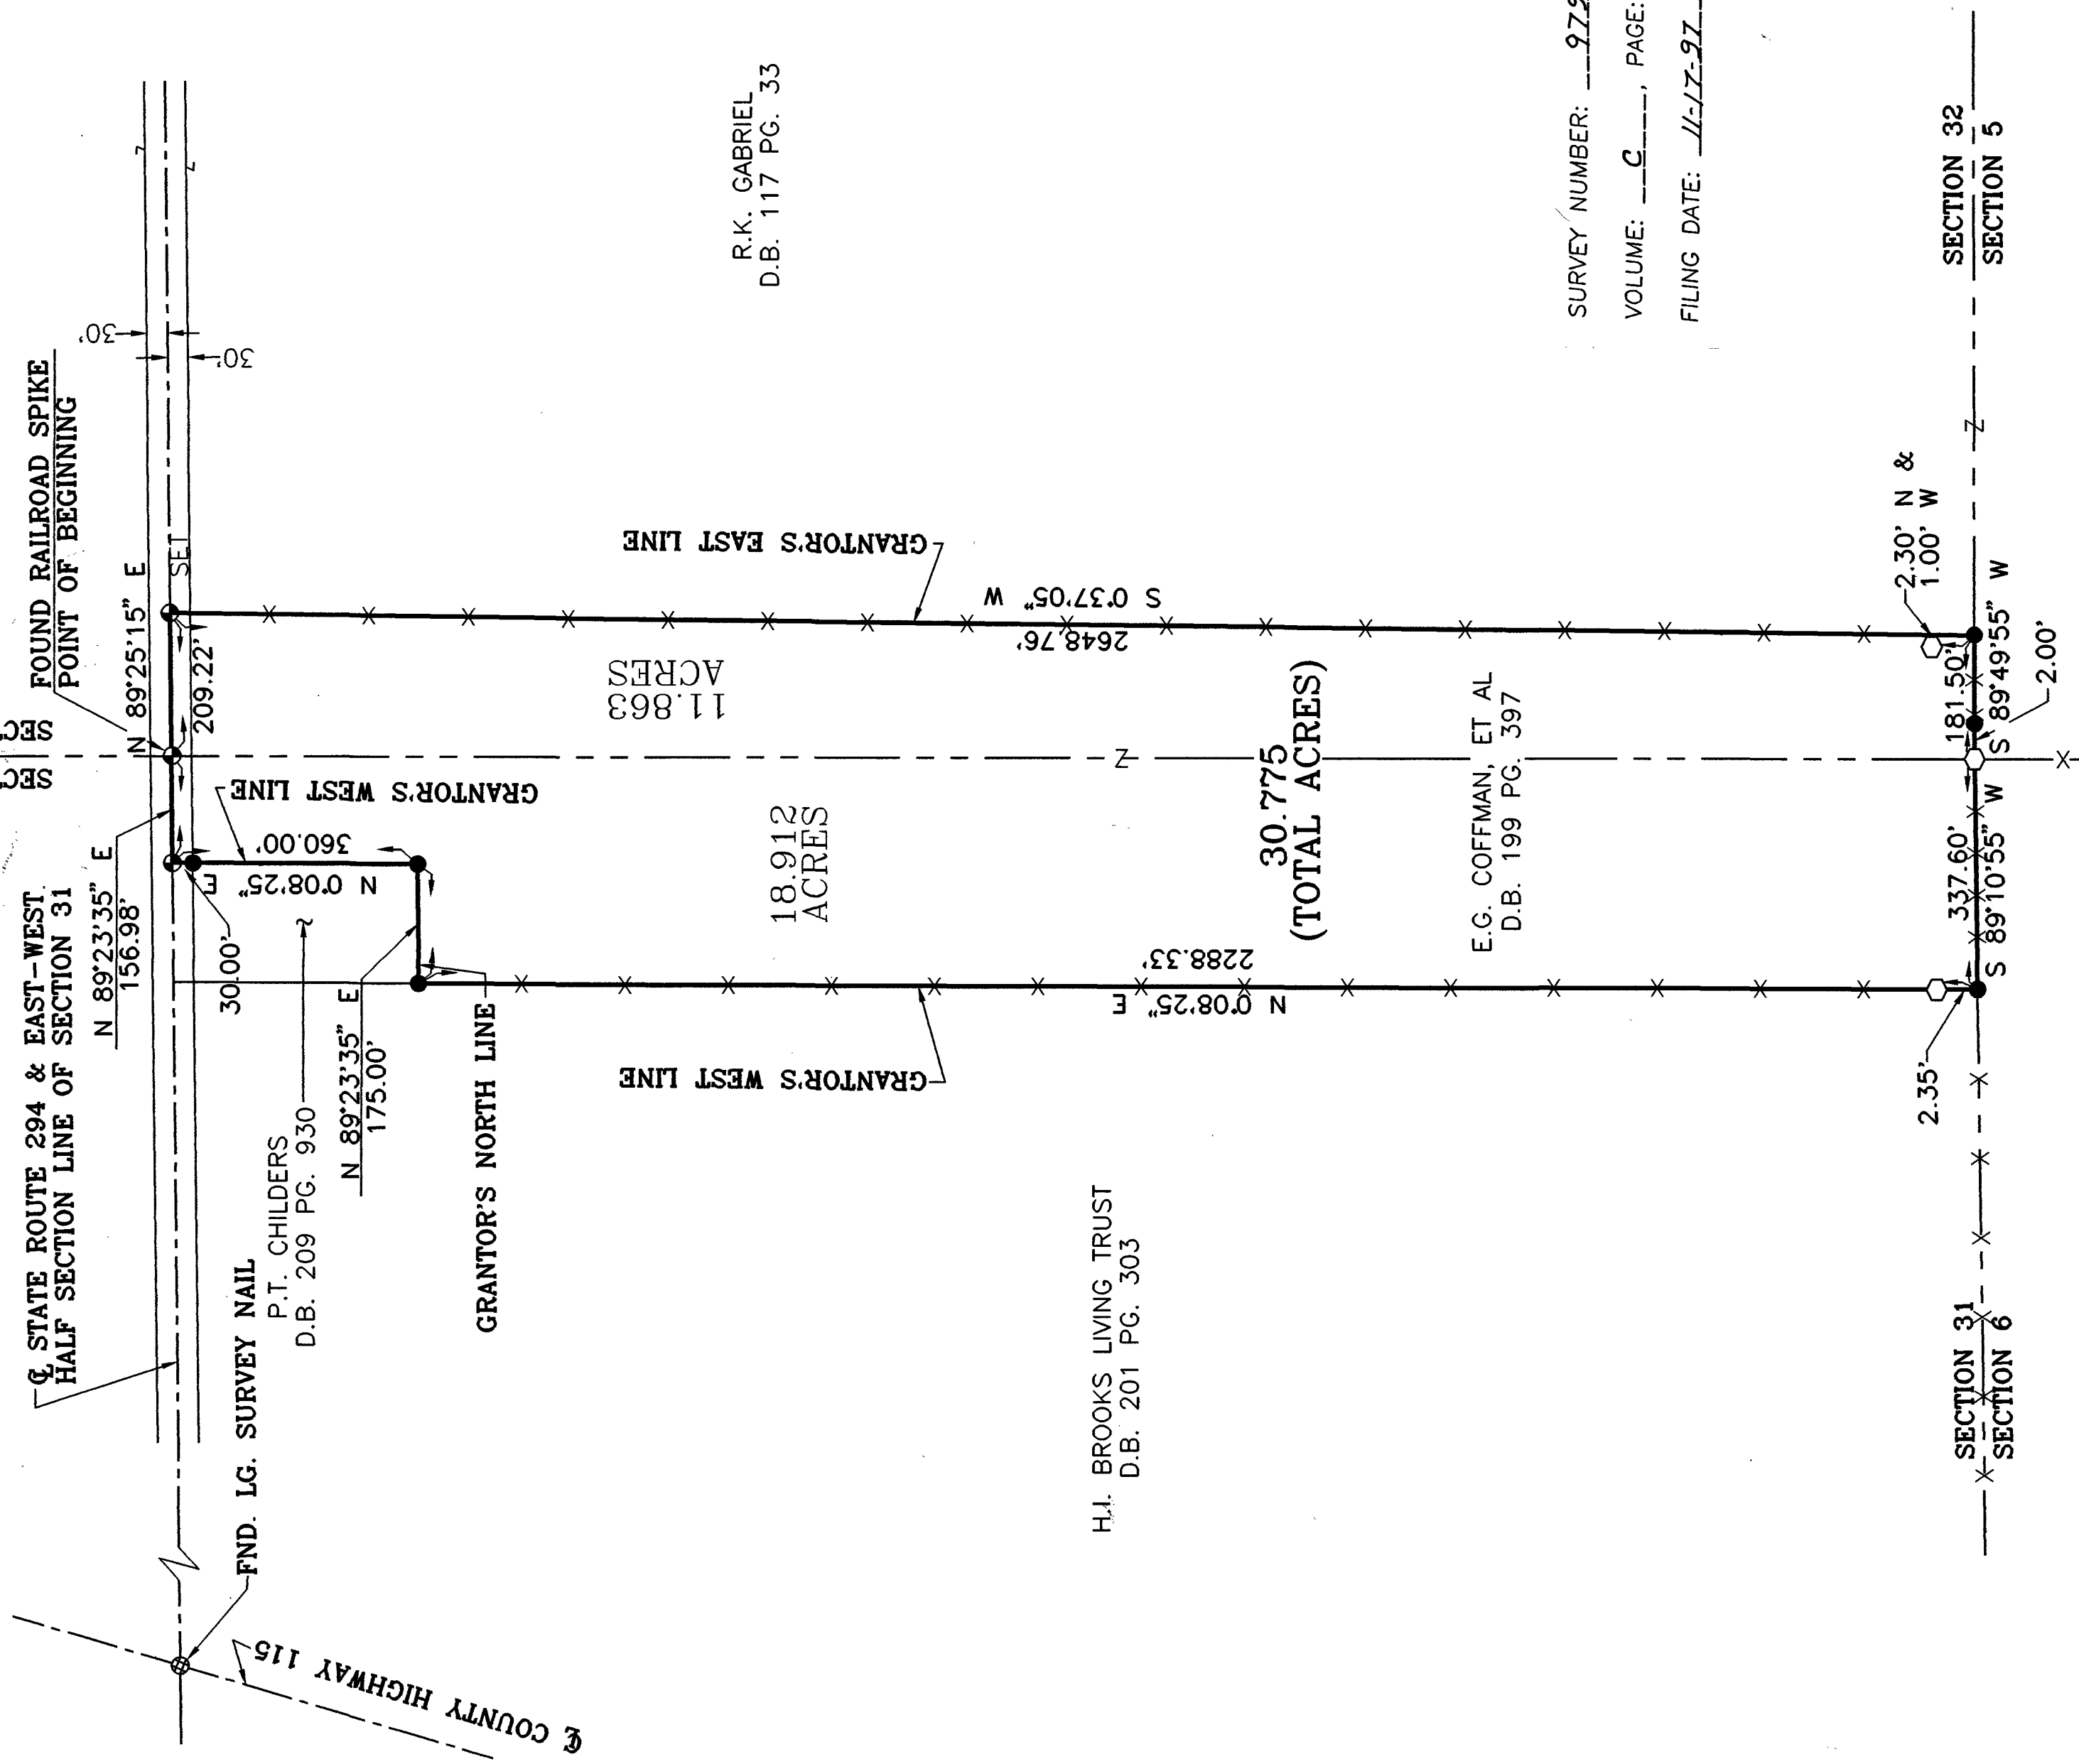

THIS SURVEY PREPARED FOR AND AT THE REQUEST OF TIM ANDERSON

0 200 400 600

SCALE 1"=200'
DATE OCTOBER 15, 1997


LEGEND

- - 5/8 DIA. IRON PIN FND. (U.N.)
- - IRON PIPE
- ⊙ - R.R. SPIKE FND. (U.N.)
- - STONE
- - 10" DIA. WOOD POST FND.

BY SB

THIS DRAWING REPRESENTS AN ACTUAL SURVEY OF THE PROPERTY WITH MONUMENTS MARKING THE BOUNDARIES AS SHOWN

Thomas P. Boblenz
T.L. BOBLENZ & ASSOCIATES, INC.
MARION, OHIO
REGISTERED SURVEYORS & ENGINEERS

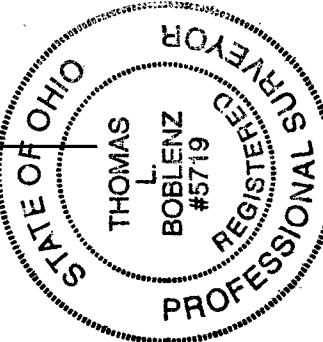

STATE OF OHIO
D.B. 149 PG. 350

FOR BASIS OF BEARING, SEE PLAT BOOK 9 PG. 152, WYANDOT COUNTY TAX MAP OFFICE.

ALL 5/8" DIA. IRON PINS SET HAVE PLASTIC IDENTITY CAP WITH THE FOLLOWING CAPTION "TLB & ASSOC."

SURVEY NUMBER: 9795

VOLUME: C, PAGE: 95

FILING DATE: 11-17-97

JOB NO. 11436

CHK. KS/