


REFERENCES

- DEED VOLUME & PAGES AS SHOWN
- WYANDOT COUNTY CORNERSTONE RECORDS
- SURVEY VOLUME 9, PAGE 166.
- SURVEY VOLUME 3, PAGE 351.
- SURVEY VOLUME 5, PAGE 318.
- PLAT BOOK VOLUME 3, PAGE 64.
- RESPECTIVE RAILROAD PLANS

LEGEND

SET	FOUND	DESCRIPTION
●	●	MONUMENT
⊕	⊕	RAILROAD SPIKE
○	○	NAIL
○	○	IRON PIPE
+	+	DRILL HOLE
○	○	1/2" IRON ROD WITH PERSONALIZED CAP
	●	IRON ROD
	■	FENCE POST
	▲	STONE
	□	MONUMENT BOX
	□	CONCRETE MONUMENT
X-X		FENCE
D		DEED
P		PLAT
M		MEASURED
C		CALCULATED
∅		DIAMETER
SR		SURVEY RECORD
E/P		EDGE OF PAVEMENT
L.A. R/W		LIMITED ACCESS R/W
⊗		CONCRETE RIGHT OF WAY MARKER
P/L		PROPERTY LINE
▢		HOUSE
▣		GARAGE
▤		BARN
▥		SHED
I		STEEL I-BEAM
~		WATERWAY/TILE
~		SURFACE DRAINAGE


NOTE: THIS SURVEY DOES NOT INCLUDE A TITLE SEARCH. EASEMENTS OR OTHER ENCUMBERENCES ON OR OVER THE LAND ARE NOT SHOWN ON THIS SURVEY. BUILDINGS AND OTHER STRUCTURES ARE NOT TO SCALE. I HEREBY DECLARE THAT I HAVE SURVEYED THE ABOVE DESCRIBED PROPERTY DURING NOVEMBER, 1997. THIS SURVEY IS SUBJECT TO ALL LEGAL HIGHWAYS, EASEMENTS, RESTRICTIONS, LEASES OF RECORD AND OF RECORDS IN RESPECTIVE UTILITY OFFICES. THE BEARINGS REFERRED TO HEREON ARE BASED ON AN ASSUMED MERIDIAN AND ARE ONLY FOR THE PURPOSE OF ANGULAR MEASUREMENT.

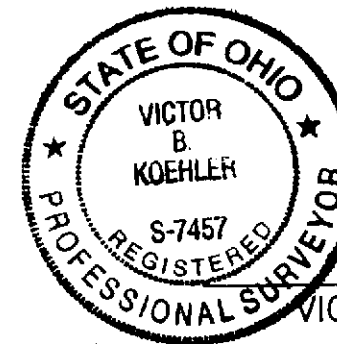

VICTOR B. KOEHLER, P.S. NO. 7457

11/24/97
DATE

STATE ROUTE 23/199 (R/W - VARIES)

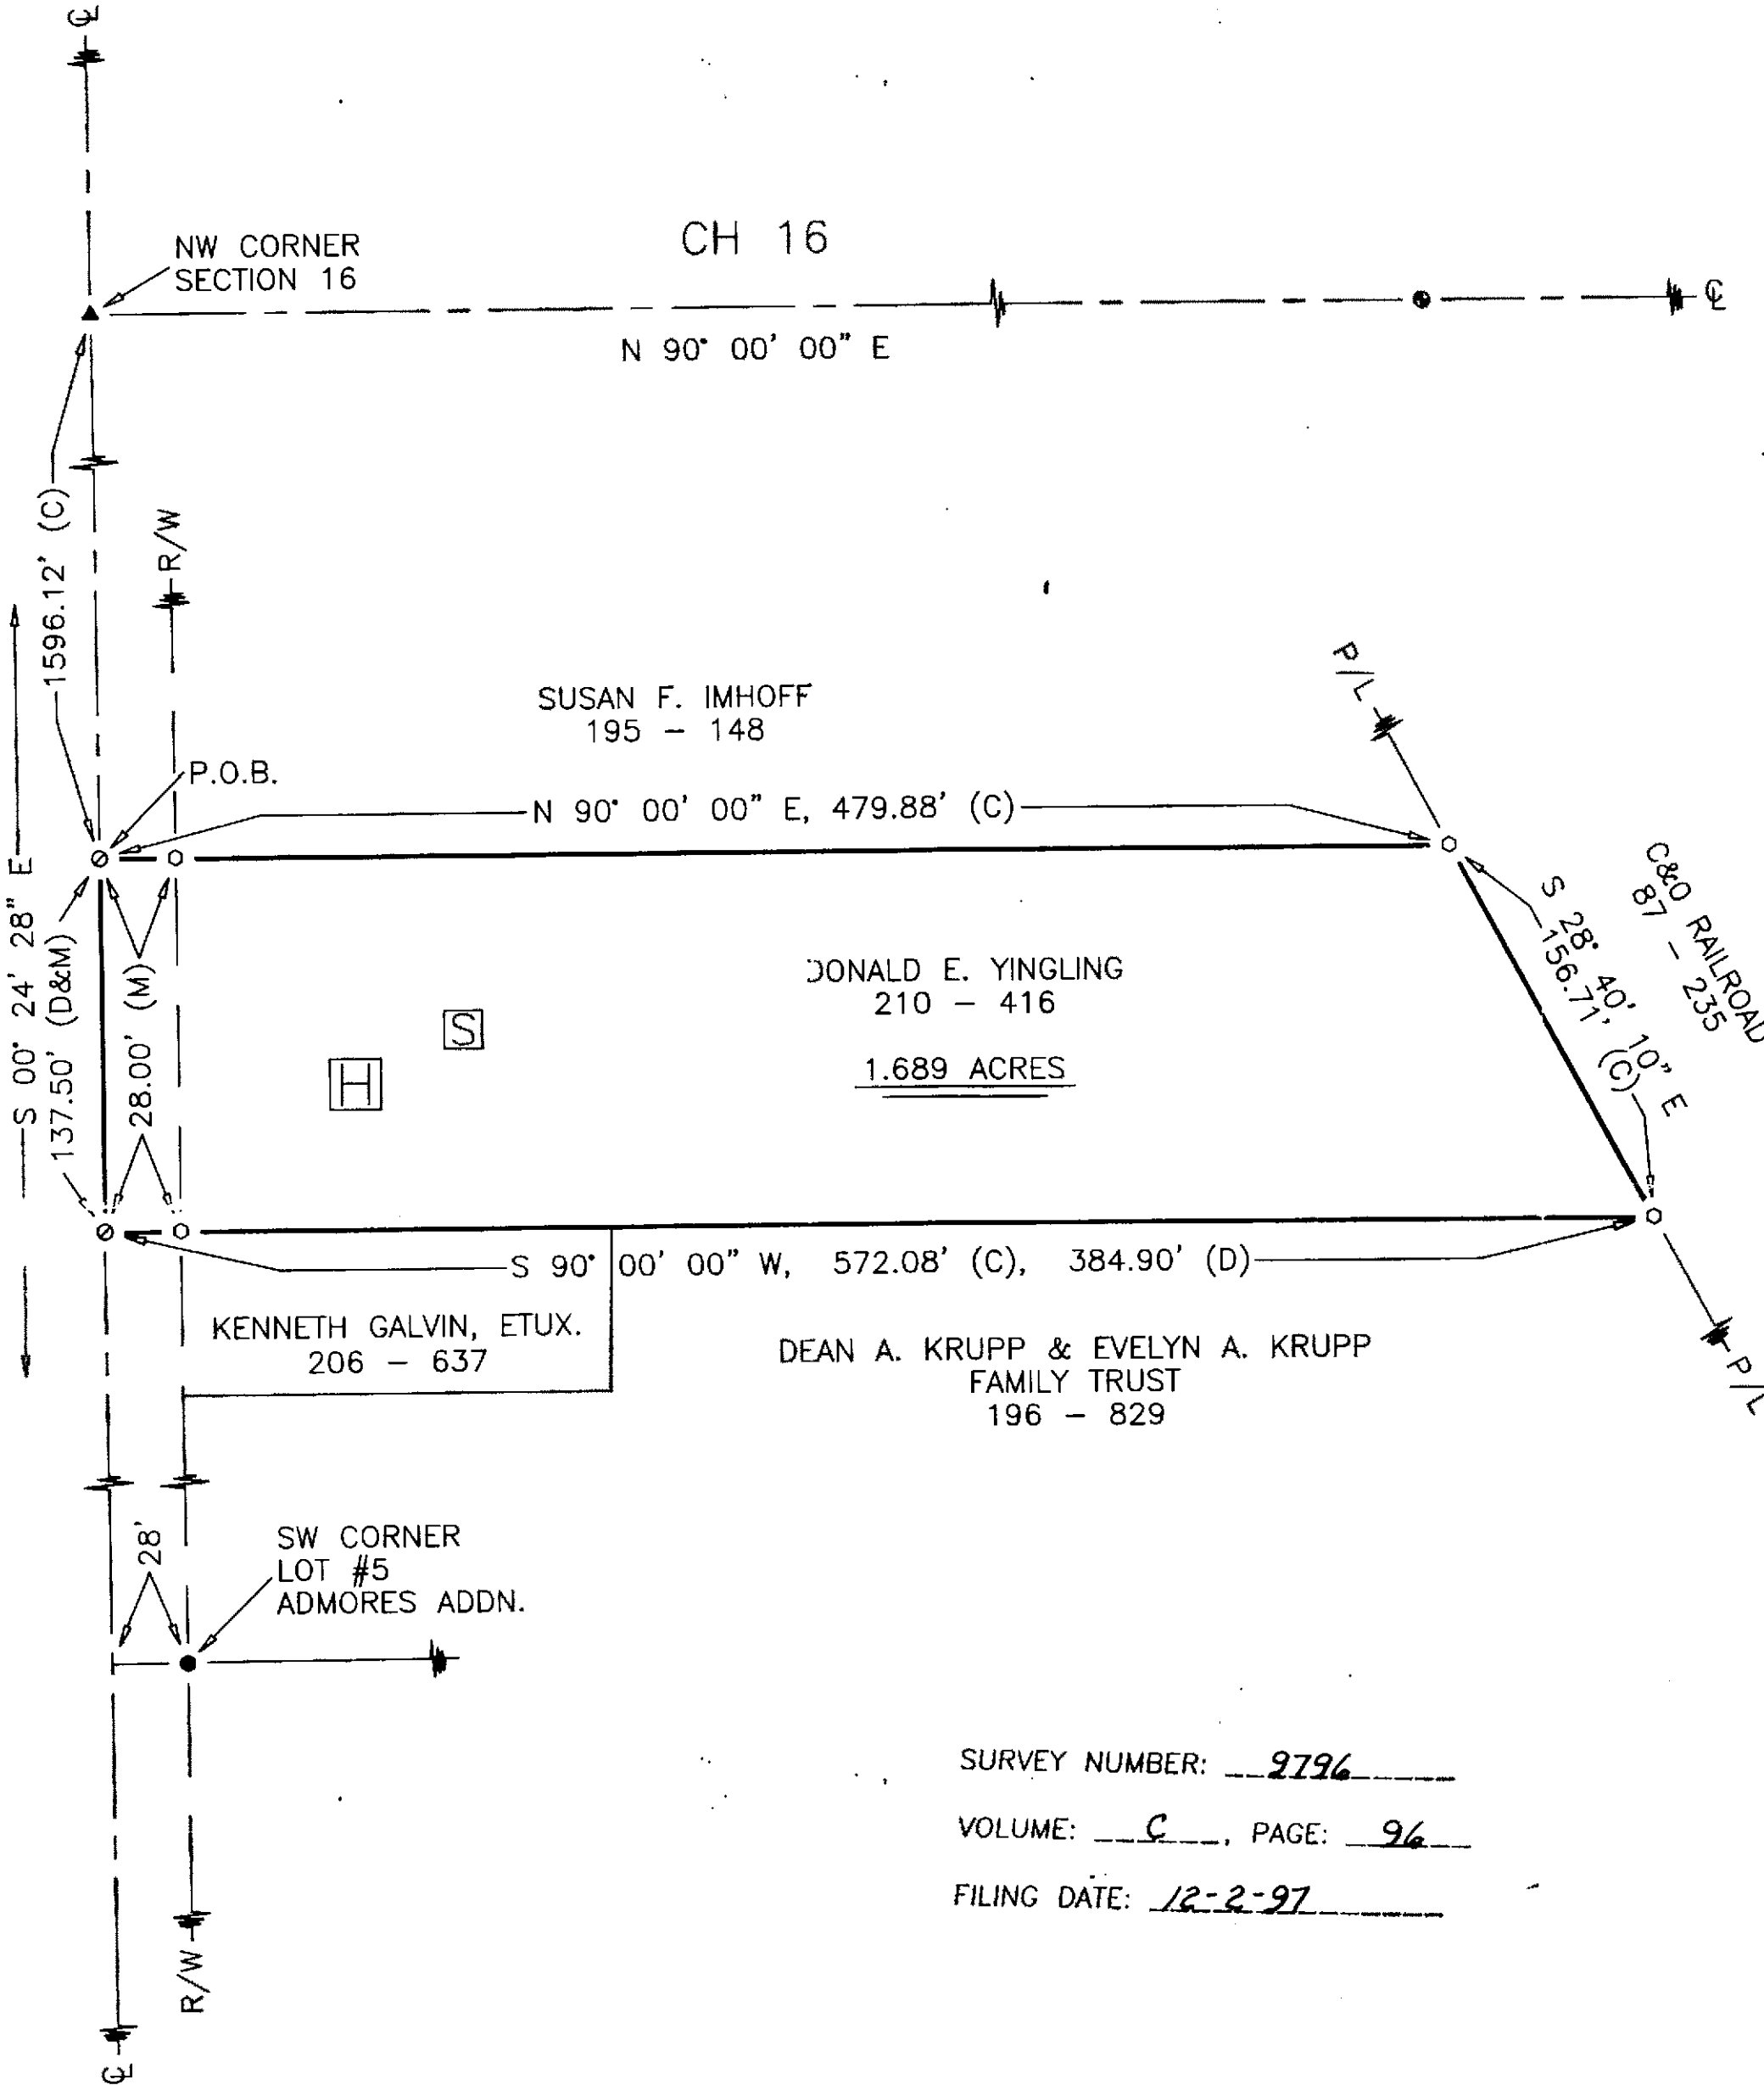

SURVEY NUMBER: 2796
VOLUME: C, PAGE: 96
FILING DATE: 12-2-97

97108-S	1	DRAWN BY	CHECKED BY	REVISION
	1	FRS 11-18-97	VBK 11-19-97	

SURVEY FOR: DONALD E. YINGLING & THOMAS D. MYERS

LOCATED IN LANDS IN THE VILLAGE OF CAREY IN PART OF
THE NORTHWEST QUARTER OF SECTION 16, T-1-S, R-13-E,
CRAWFORD TOWNSHIP, WYANDOT COUNTY, OHIO.

VICTOR B. KOEHLER, P.S.

P.O. BOX 28
UPPER SANDUSKY, OHIO 43351
419-294-5388