



TAX MAP COPY

LEGEND

- FOUND IRON PIPE
- 1/2" Ø PERSONALIZED IRON PIPE SET
- ⊗ SET 1/2" Ø HEAD NAIL
- FOUND IRON PIN
- ⊕ FOUND RAILROAD SPIKE

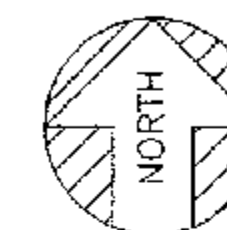


ASSUMED

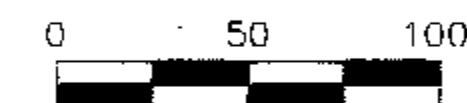

SCALE: 1 INCH = 50 FEET

DEED REF. : VOL. 156, PG. 319

SURVEY REFERENCE:
VOL. 6, PAGE 325

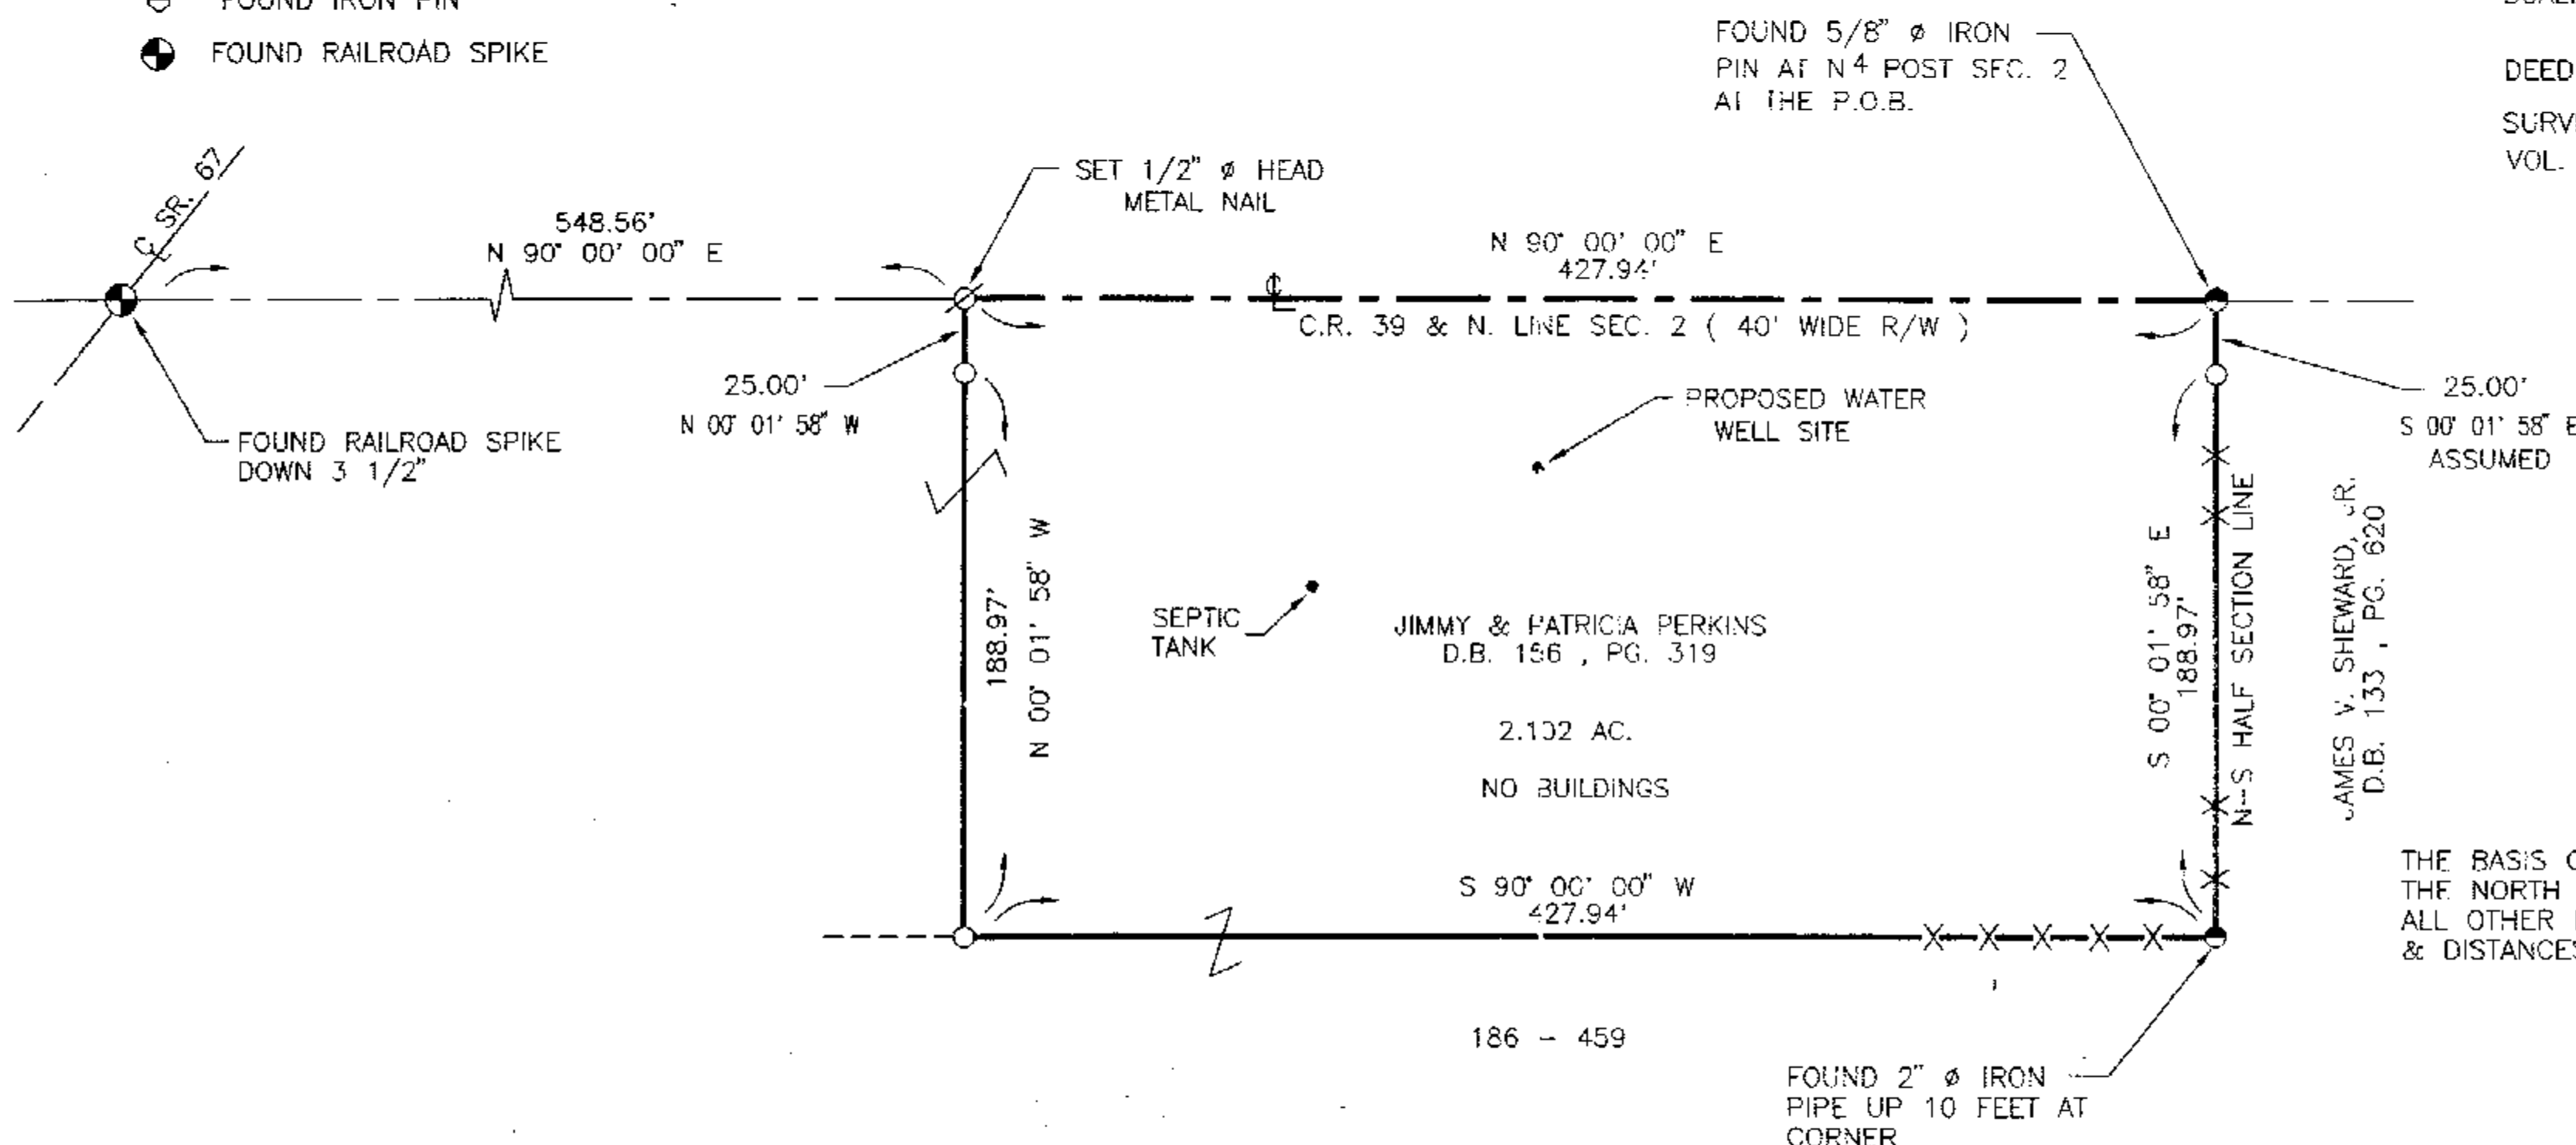

THE BASIS OF BEARING IS BASED ON
THE NORTH - SOUTH HALF SECTION
ALL OTHER BEARINGS ARE FROM ANGLES
& DISTANCES MEASURED IN THE FIELD.

SURVEY NUMBER: 9798

VOLUME: C, PAGE: 98

FILING DATE: 12-2-97



I HEREBY CERTIFY THE ABOVE PLAT TO BE TRUE
AND CORRECT ACCORDING TO A SURVEY.

OCTOBER 16, 1997

MADE IN

OHIO REGISTERED SURVEYOR NO. 5647

BY

Jerry B. Weininger
JERRY B. WEININGER

PT. NW⁴ SEC. 2 T. 2 S., R. 14 E. TWP. CRANE
WYANDOT COUNTY, STATE OF OHIO

SURVEY FOR: JIM PERKINS

JERRY B. WEININGER, REGISTERED SURVEYOR
6569 C-2 McCUTCHENVILLE, OHIO 44844

DATE: OCTOBER 16, 1997 SCALE: 1" = 50'