


LEGEND

- FOUND IRON PIPE
- 1/2" Ø PERSONALIZED IRON PIPE SET

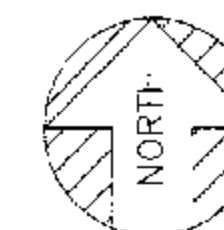


ASSUMED



SCALE: 1 INCH = 50 FEET

DEED REF.: VOL. 125, PG. 133

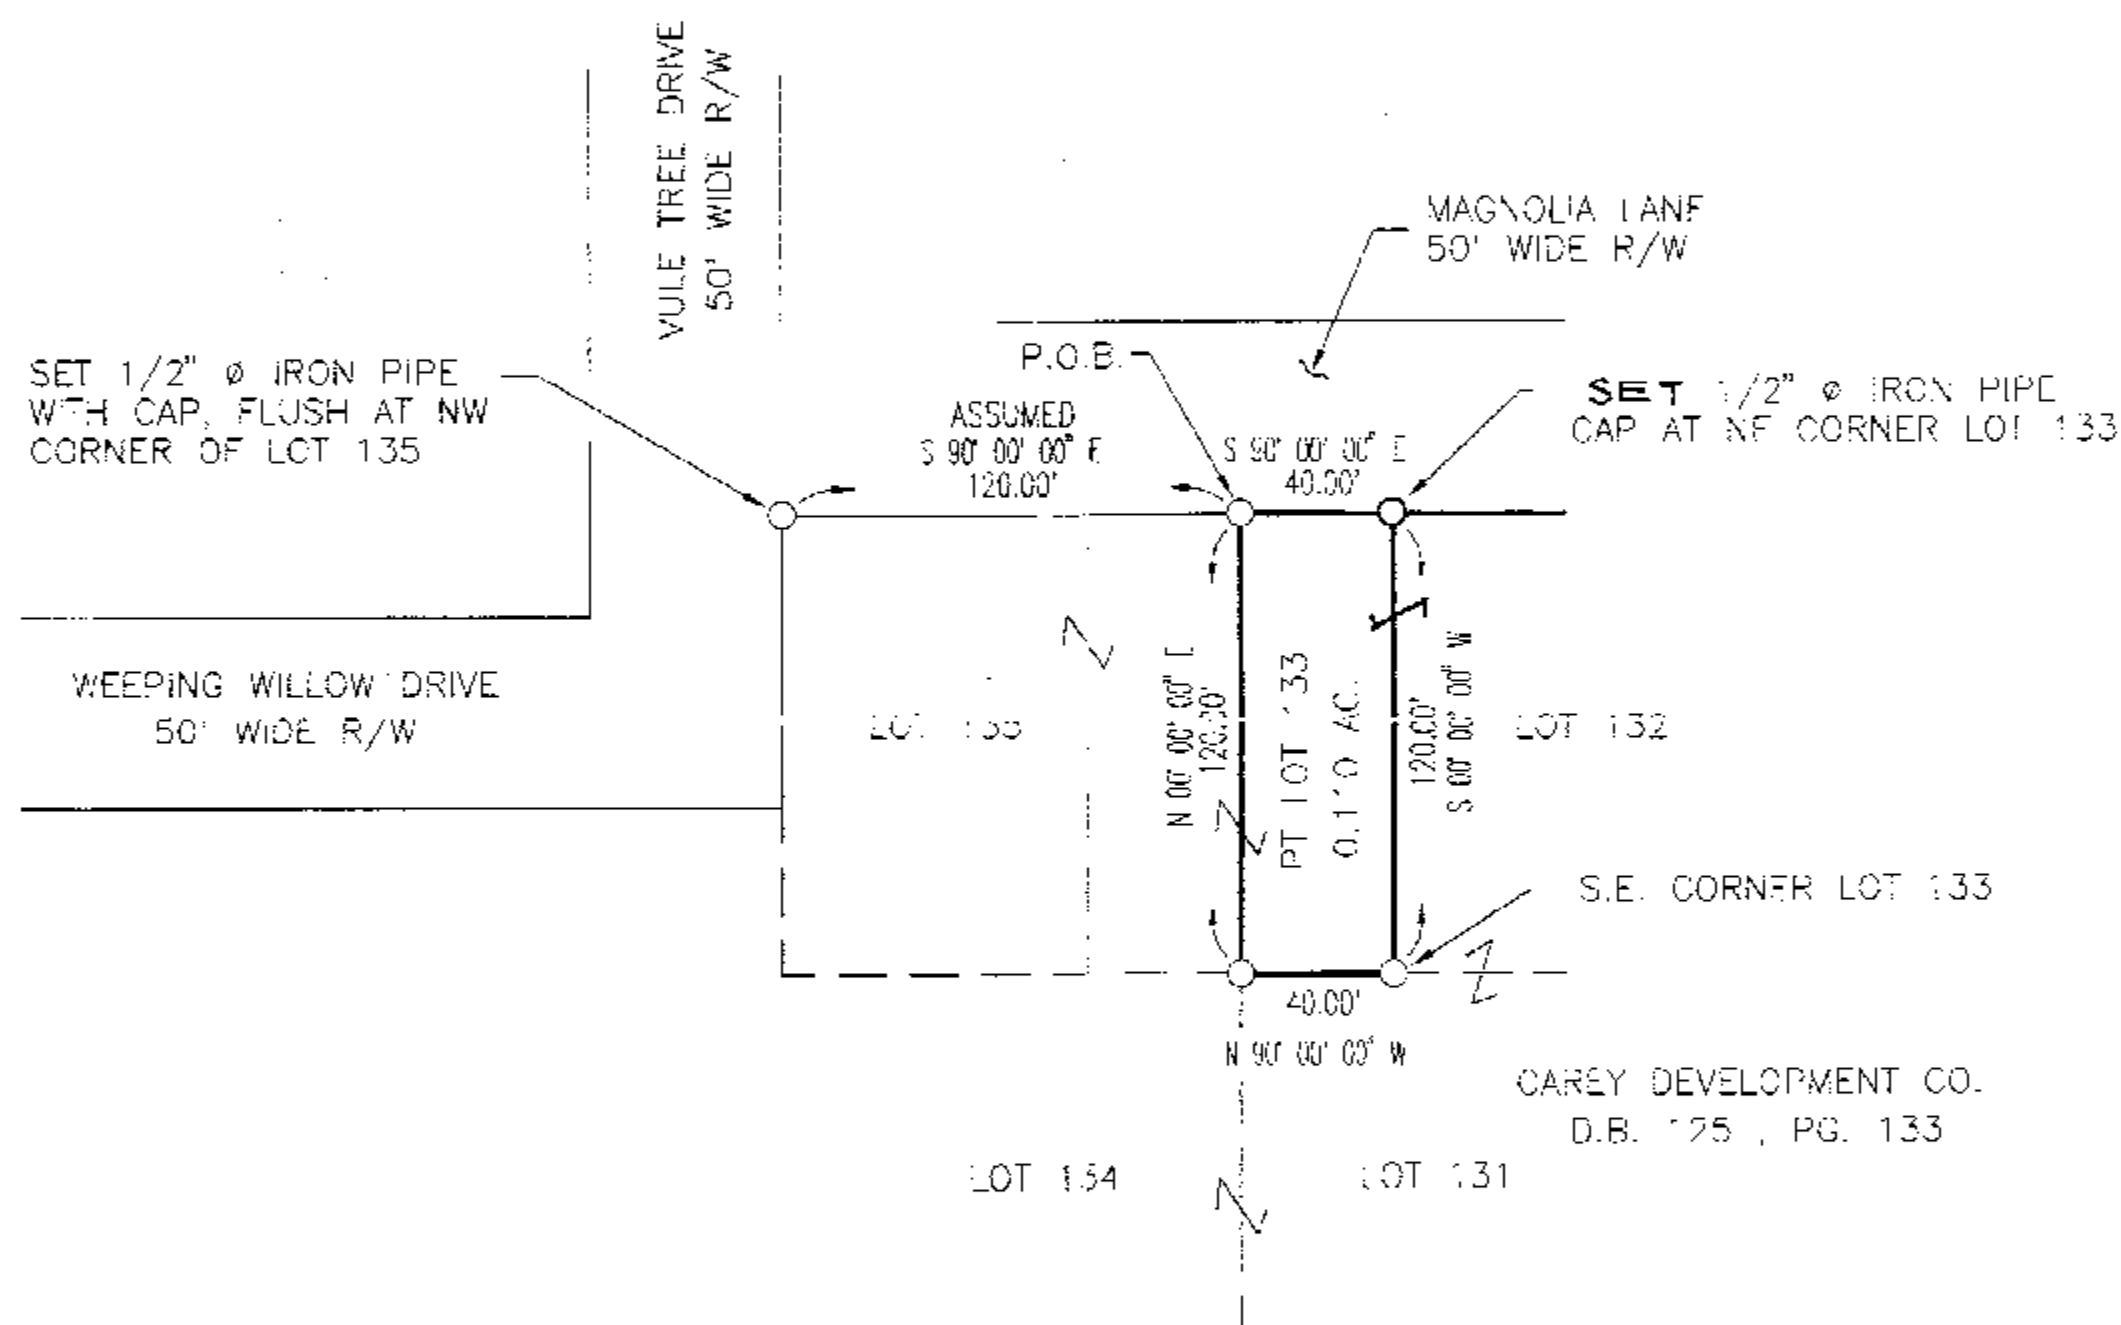

THE BASIS OF BEARING IS BASED ON THE BEARING OF THE NORTH LINE OF SAID LOT 135 AND ALL OTHER BEARINGS ARE FROM ANGLES AND DISTANCES MEASURED IN THE FIELD.

SURVEY NUMBER: 97104

VOLUME: C, PAGE: 104

FILING DATE: 12-22-97



I HEREBY CERTIFY THE ABOVE PLAT TO BE TRUE AND CORRECT ACCORDING TO A SURVEY.

NOVEMBER 11, 1997
& APRIL 19, 1996

MADE IN OHIO REGISTERED SURVEYOR NO. 5647

BY Jerry B. Weininger
JERRY B. WEININGER

PT. LOT 133, SNYDER PARK ADD'N. TOWN OF CAREY
PLAT BOOK 3, PAGES 164 & 165
PT. OF NW 1/4 SEC. 21, T. 1 S., R. 13 E.
CRAWFORD TWP., WYANDOT COUNTY, STATE OF OHIO

SURVEY FOR:
CAREY DEVELOPMENT CO.

JERRY B. WEININGER, REGISTERED SURVEYOR
6569 C-2 McCUTCHENVILLE, OHIO 44844

NOVEMBER 11, 1997
DATE: & APRIL 19, 1996 SCALE: 1" = 50'