



LEGEND

- FOUND IRON PIPE
- ⊙ FOUND IRON PIN
- ⊘ SET 1/2" ⌀ HEAD P.K. NAIL
- 1/2" ⌀ PERSONALIZED IRON PIPE SET
- ▲ FOUND NAIL OVER STONE & MON. BOX
- R/W RIGHT OF WAY

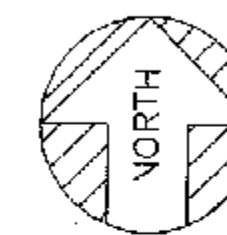

ASSUMED

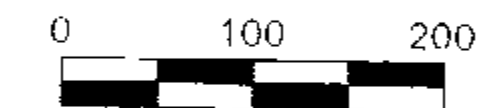


SCALE: 1 INCH = 100 FEET


DEED REF.: VOL. 155, PG. 32
VOL. 177, PG. 661
VOL. 196, PG. 647

NOTE:

THIS 50.00 FEET HAS BEEN OCCUPIED BY CLARK, BUT HE HAS NO DEED FOR IT. WE DESCRIBED IT WITH THE 200.00 FEET HE DOES OWN FOR QUIT CLAIM DEED

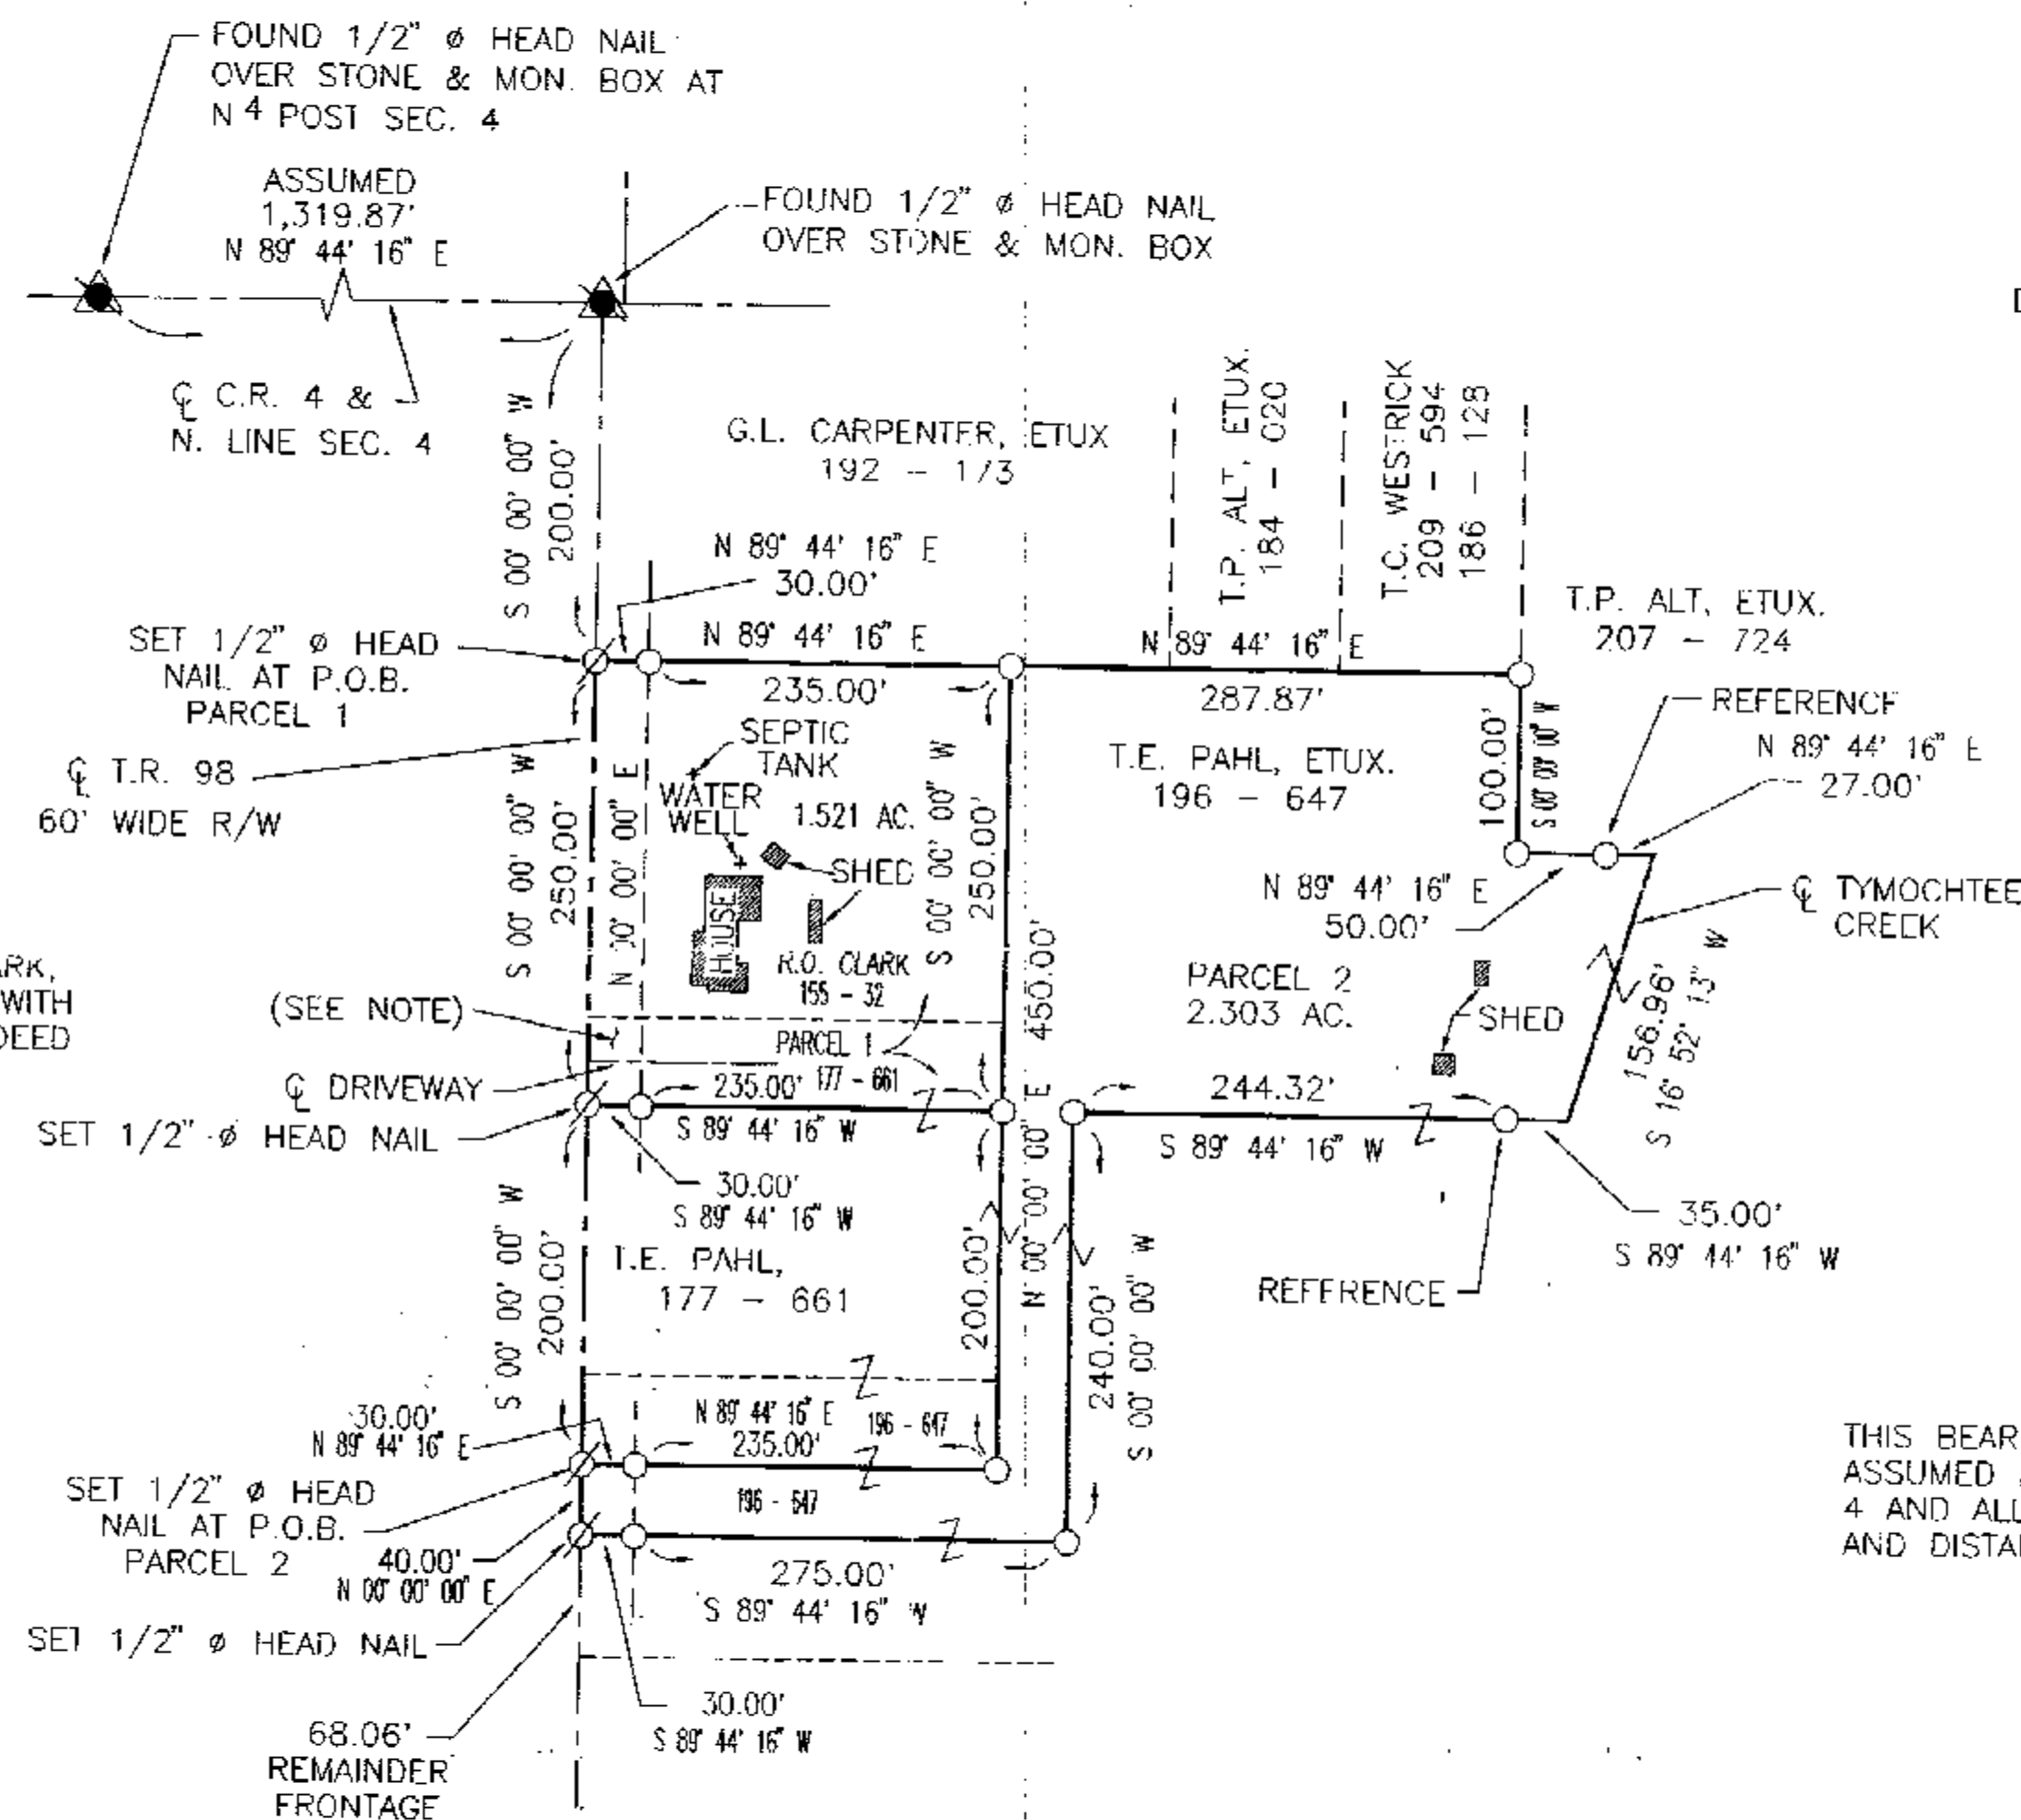

THIS BEARING IS BASED ON THE CENTERLINE ASSUMED BEARING OF COUNTY ROAD NUMBER 4 AND ALL OTHER BEARINGS ARE FROM ANGLES AND DISTANCES MEASURED IN THE FIELD.

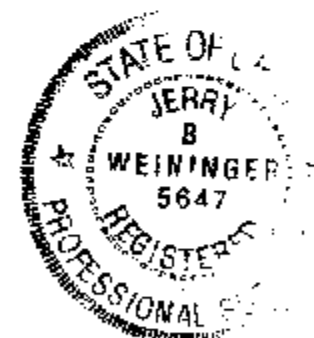SURVEY NUMBER: 9803VOLUME: C PAGE: 107FILING DATE: 1-15-98

I HEREBY CERTIFY THE ABOVE PLAT TO BE TRUE AND CORRECT ACCORDING TO A SURVEY.

MADE IN APR. 28 & DEC. 11, 1997

OHIO REGISTERED SURVEYOR NO. 5647

BY Jerry B. Weininger
JERRY B. WEININGER

PT. NE 4 SEC. 4 T. 2 S, R 13 E.
TWP. SALEM COUNTY: WYANDOT OHIO

SURVEY FOR:
RICHARD CLARK AND LEROY CLARK

JERRY B. WEININGER, REGISTERED SURVEYOR
6569 C-2 McCUTCHENVILLE, OHIO 44844

DATE: APR. 28 & DEC. 11, 1997 SCALE: 1" = 100'