



- 1/2" ø PERSONALIZED IRON PIPE SET
- Ø SET 1/2" ø HEAD P.K NAIL
- FOUND 1/2" ø HEAD P.K NAIL
- ▲ FOUND IRON MONUMENT BOX

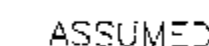

SCALE: 1 INCH = 50 FEET

DEED REF. : VOL. 197, PG. 130
VOL. 198, PG. 138
VOL. 198, PG. 140

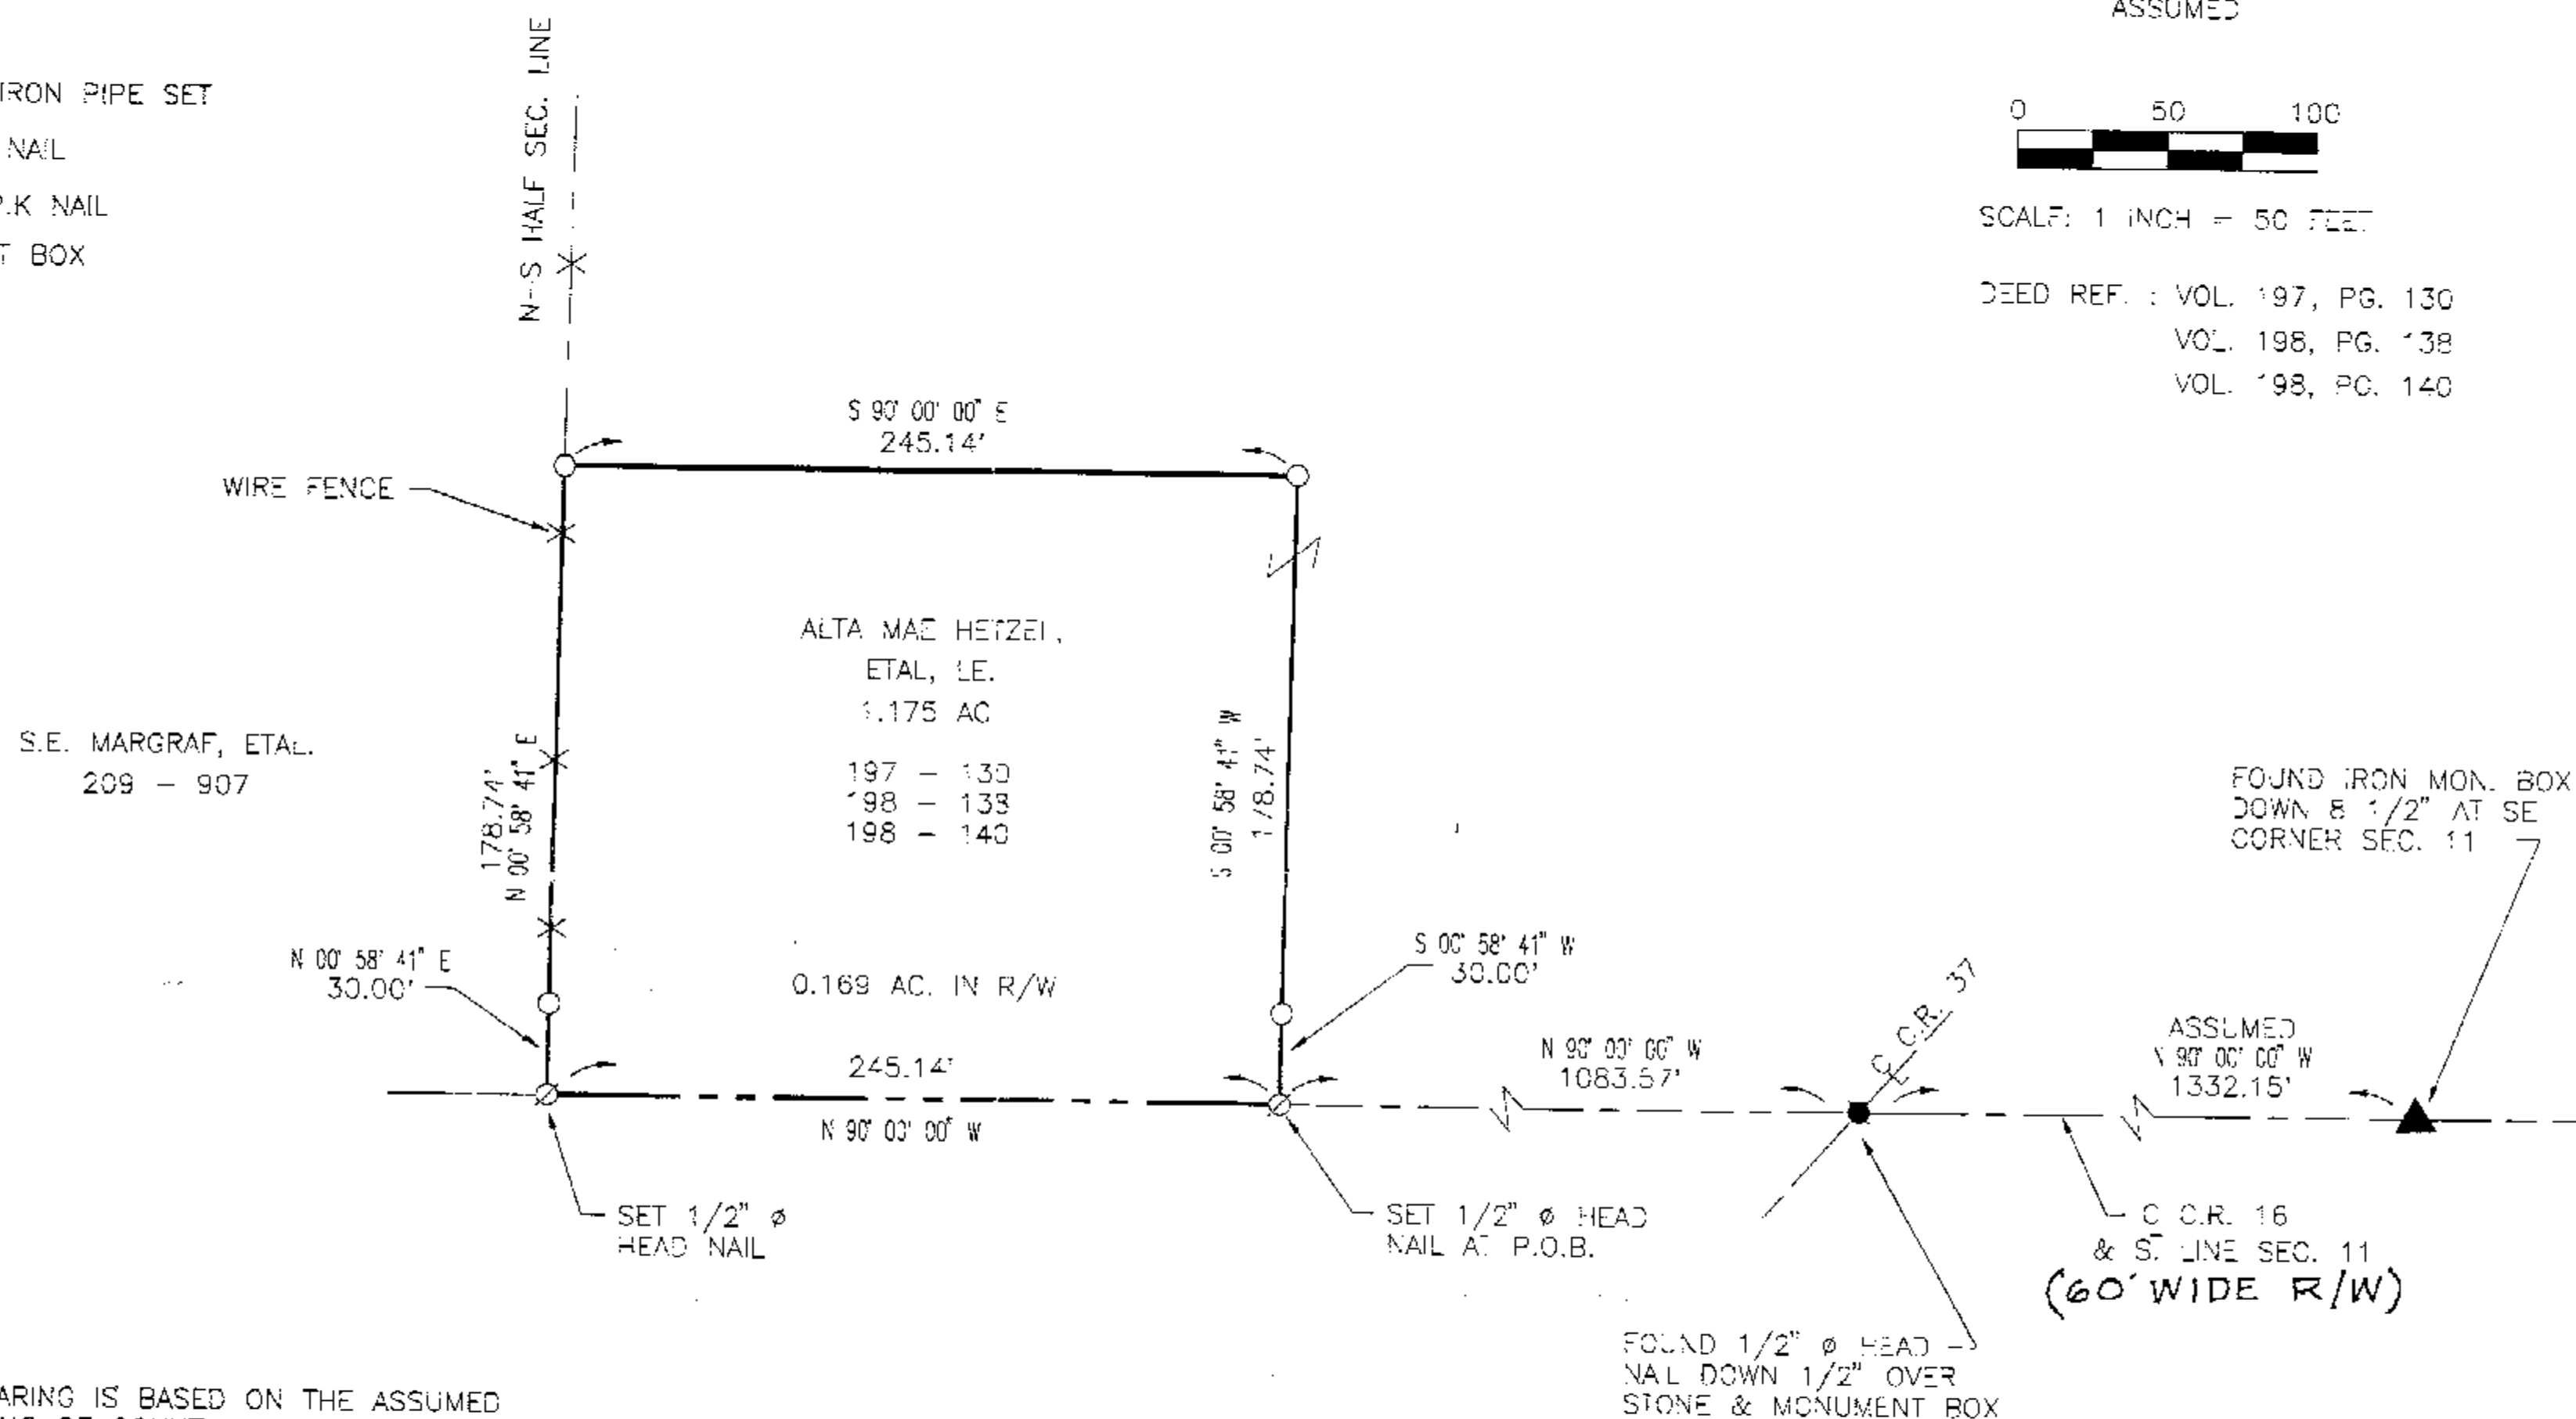

THE BASIS OF BEARING IS BASED ON THE ASSUMED
CENTERLINE BEARING OF COUNTY ROAD NUMBER 16
AND ALL OTHER BEARINGS ARE FROM ANGLES AND
DISTANCES MEASURED IN THE FIELD.

NO BUILDINGS ON PARCEL SURVEYED

SURVEY NUMBER: 9806
VOLUME: C, PAGE: 109
FILING DATE: 1-21-98



I HEREBY CERTIFY THE ABOVE PLAT TO BE TRUE
AND CORRECT ACCORDING TO A SURVEY.

MADE IN _____ JAN. 2, 1998
O-10 REGISTERED SURVEYOR NO. 5647

BY Jerry B. Weininger
JERRY B. WEININGER

PL. SE⁴ SEC. 11, T. 1 S., R. 14 E.
 WYOMCOTTEE TWP., WYANDOT COUNTY, STATE OF OHIO

SURVEY FOR: ABRAHAM HETZEL

JERRY B. WEININGER, REGISTERED SURVEYOR
6569 C-2 McCUTCHENVILLE, OHIO 44844

DATE: JAN. 2, 1998 SCALE: 1" = 50'