



LEGEND

- FOUND IRON PIPE
- ⊙ SET 1/2" ⌀ HEAD P.K. NAIL
- FOUND 1/2" ⌀ HEAD P.K. NAIL
- 1/2" ⌀ PERSONALIZED IRON PIPE SET
- △ FOUND STONE & MON. BOX

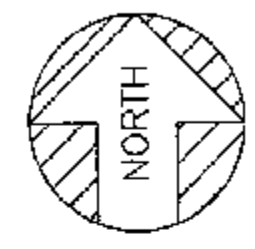

ASSUMED

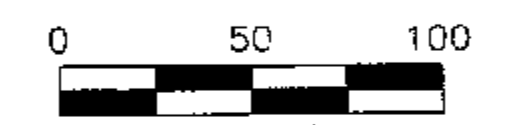


SCALE: 1 INCH = 50 FEET

DEED REF. : VOL. 206, PG. 204

SURVEY REFERENCE:

4-27-1992 BY J.B. WEININGER

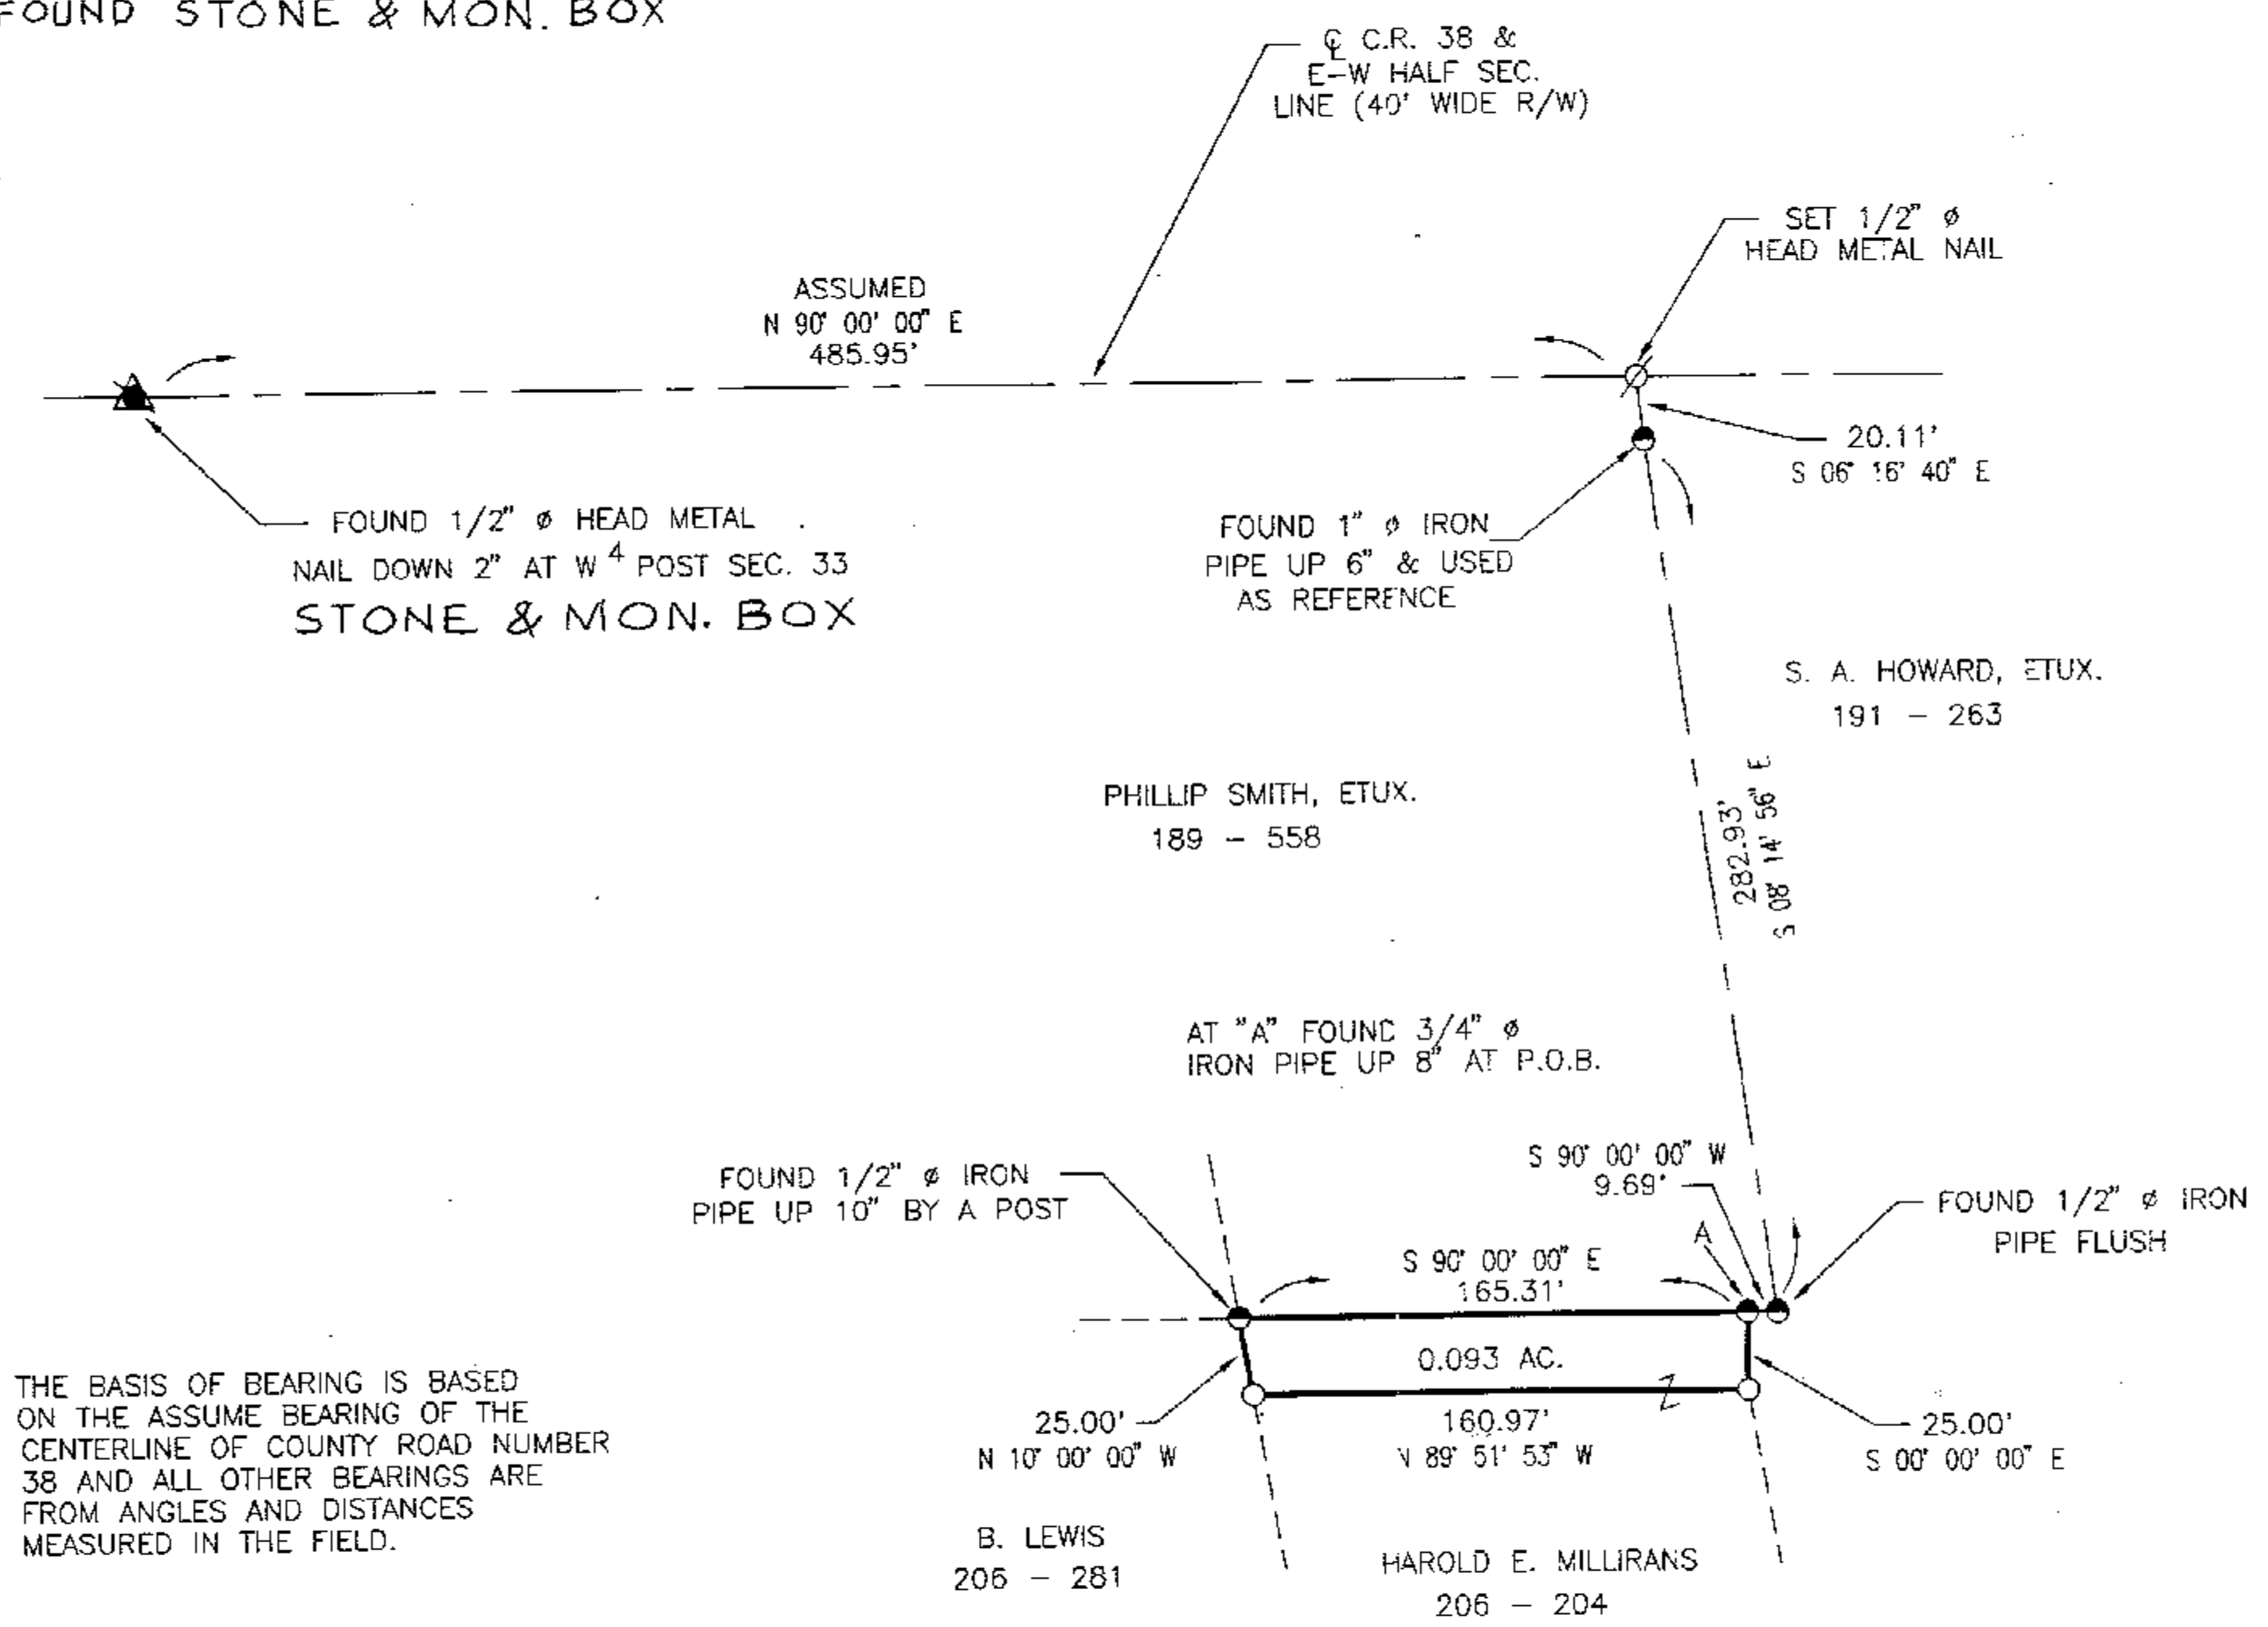

THE BASIS OF BEARING IS BASED ON THE ASSUME BEARING OF THE CENTERLINE OF COUNTY ROAD NUMBER 38 AND ALL OTHER BEARINGS ARE FROM ANGLES AND DISTANCES MEASURED IN THE FIELD.

A "A" FOUND 3/4" ⌀ IRON PIPE UP 8" AT P.O.B.

SURVEY NUMBER: 9810
VOLUME: C PAGE: 112
FILING DATE: 1-27-98



I HEREBY CERTIFY THE ABOVE PLAT TO BE TRUE AND CORRECT ACCORDING TO A SURVEY.

MADE IN JAN. 6, 1998
OHIO REGISTERED SURVEYOR NO. 5647
BY Jerry B. Weininger
JERRY B. WEININGER

PT. SW 4 SEC. 33 T. 1 S., R 14 E.
TWP. TYMOCHTEE COUNTY : WYANDOT OHIO

SURVEY FOR:	PHIL SMITH
JERRY B. WEININGER, REGISTERED SURVEYOR 6569 C-2 McCUTCHENVILLE, OHIO 44844	
DATE: <u>JAN. 6, 1998</u>	SCALE: <u>1" = 50'</u>