

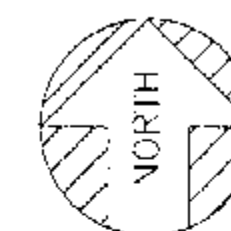


LEGEND

- FOUND IRON PIPE
- ⊗ SET 1/2" Ø HEAD P.K. NAIL
- FOUND 1/2" Ø HEAD P.K. NAIL
- 1/2" Ø PERSONALIZED IRON PIPE SET
- ⊕ FOUND RAILROAD SPIKE

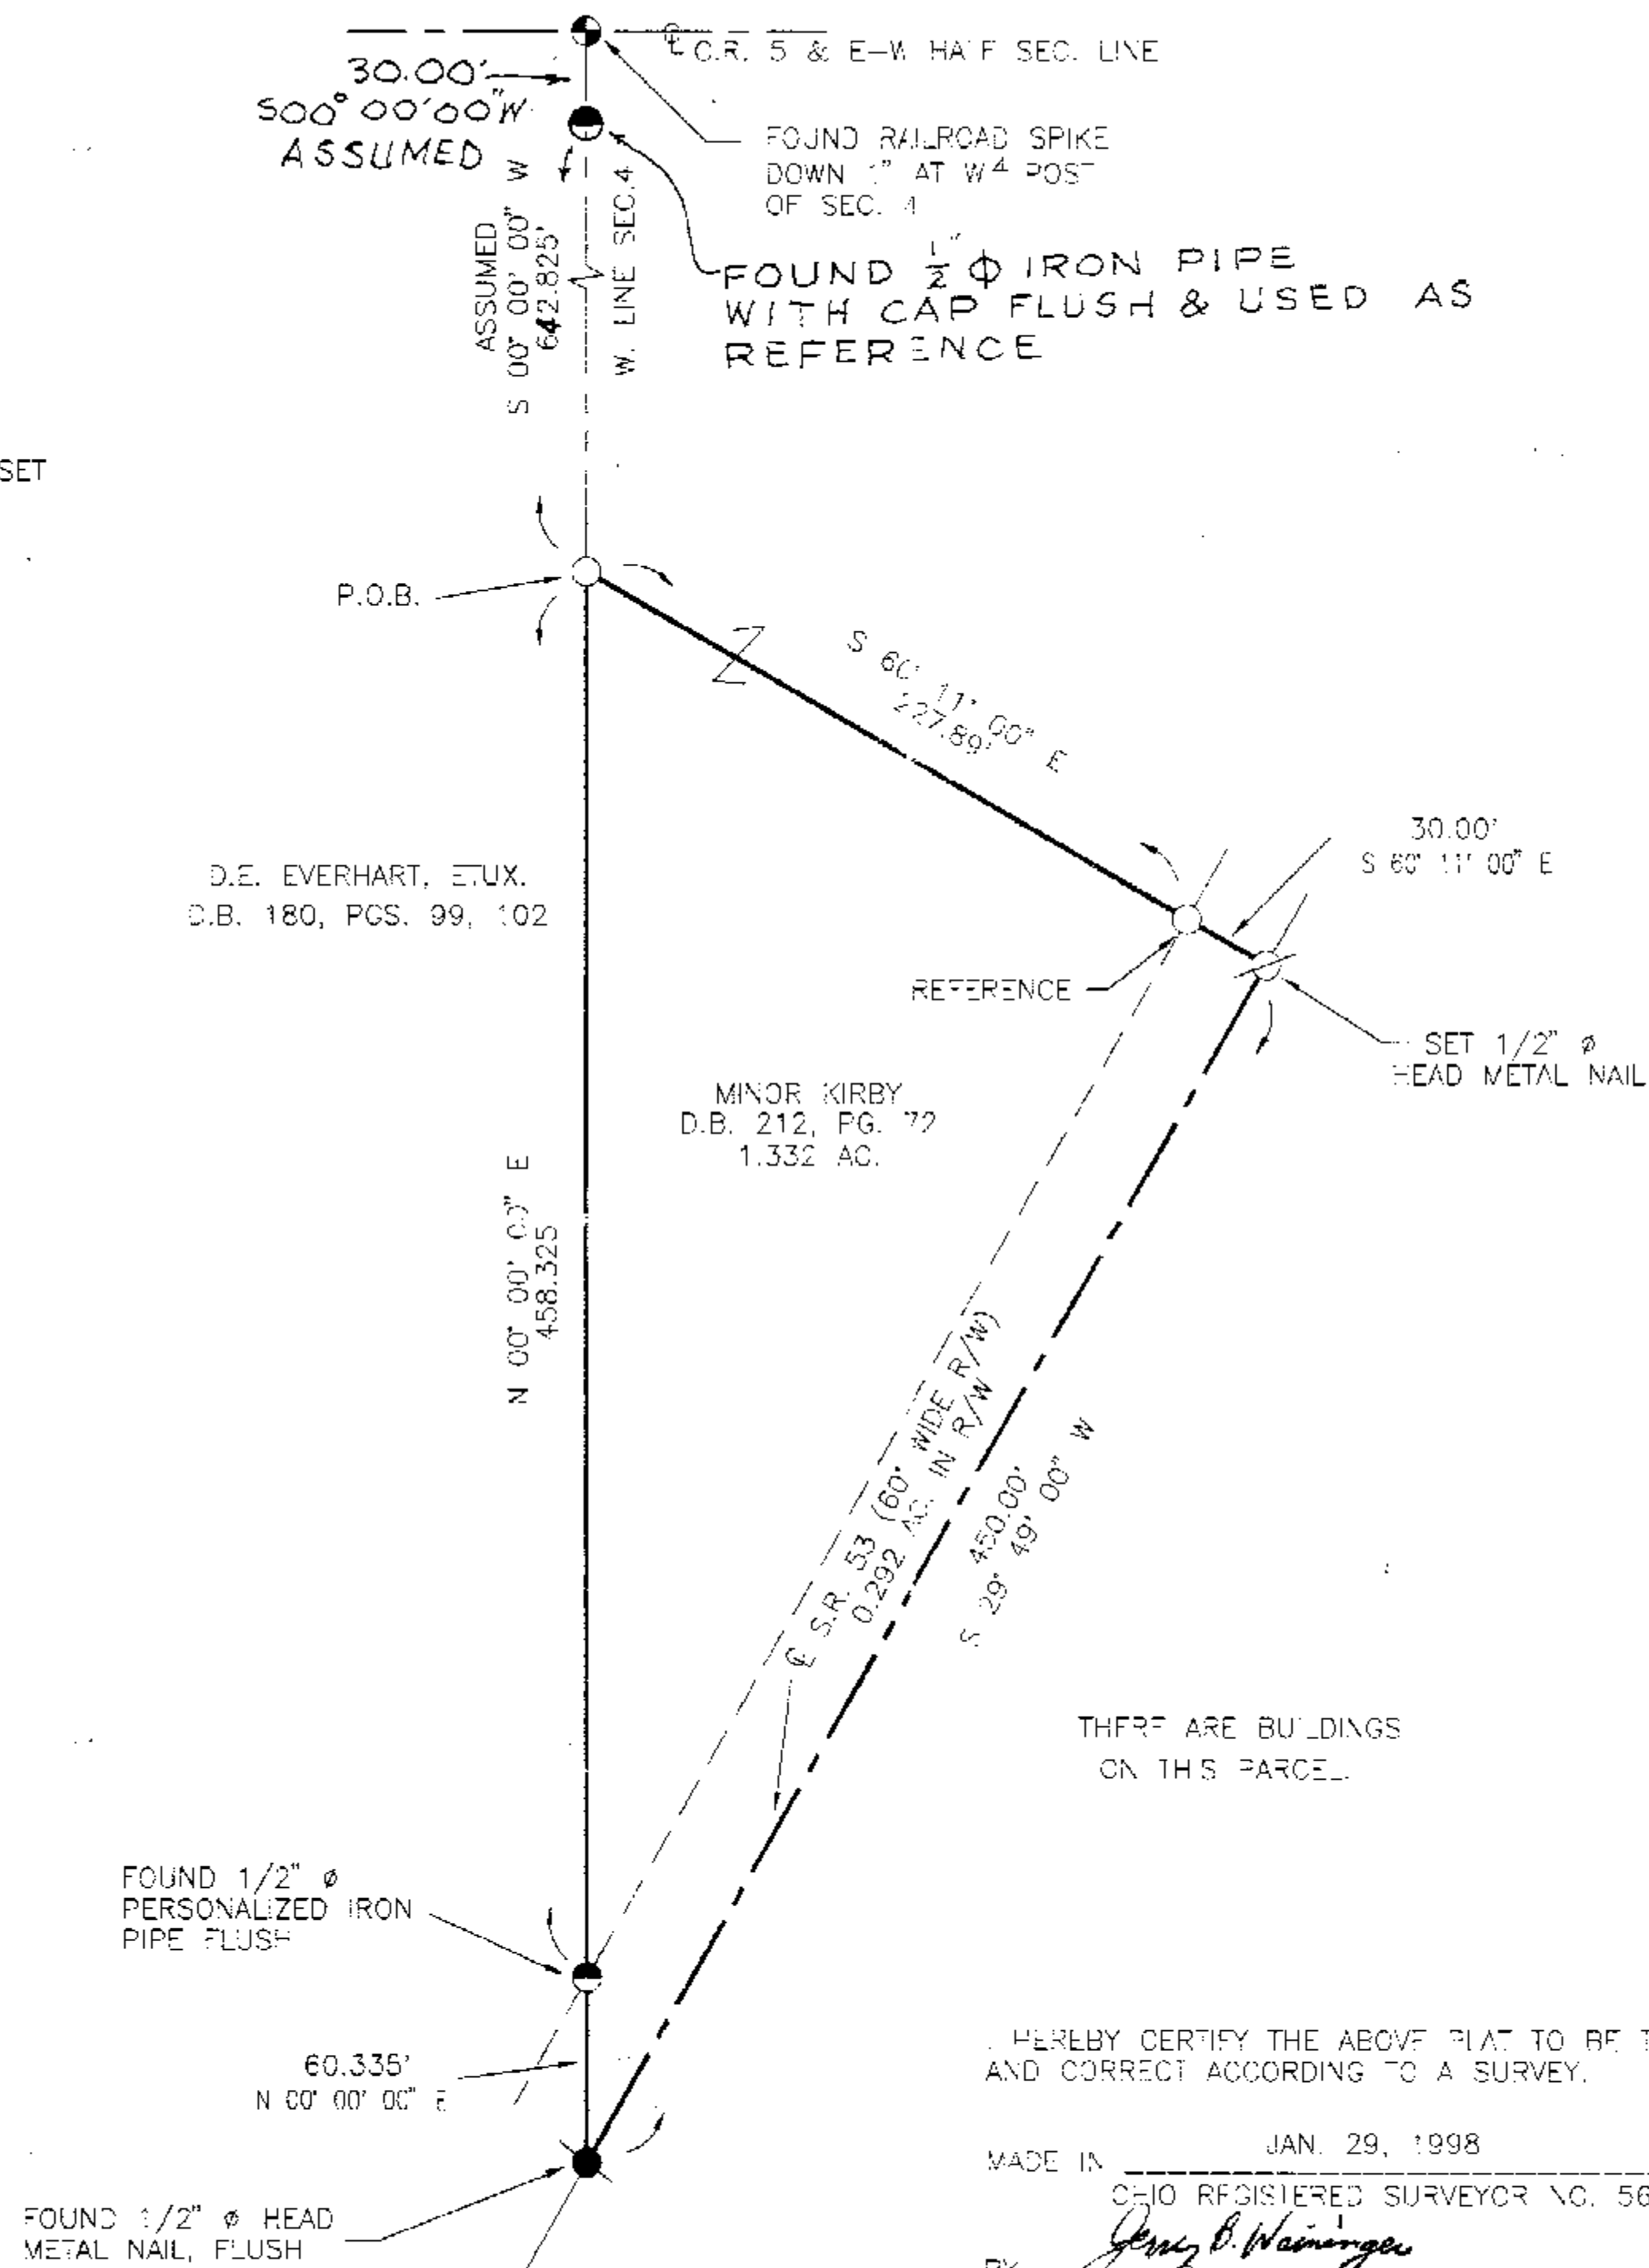

ASSUMED

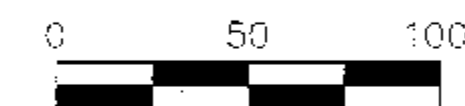

SCALE: 1 INCH = 50 FEET

DEED REF.: VOL. 212, PG. 102

SURVEY REFERENCE: VOL. B, PG. 28

THE ASSUMED BEARING IS BASED ON THE WEST LINE OF SECTION 4 AND ALL OTHER BEARINGS ARE FROM ANGLES AND DISTANCES MEASURED IN THE FIELD.

SURVEY NUMBER: 9815

VOLUME: C, PAGE: 116


FILING DATE: 2-17-98

PT. SW⁴ SEC. 4 T. 14 N., R. 14 E.
TWP. TYMCOTEE, COUNTY: WYANDOT, OHIO

SURVEY FOR: **ROBERT MILLER**

JERRY B. WEININGER, REGISTERED SURVEYOR
6559 C-2 McCUTCHENVILLE, OHIO 44844

DATE: JAN. 29, 1998 SCALE: 1" = 50'

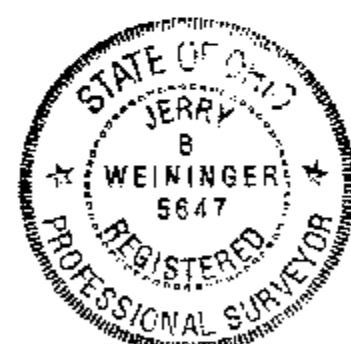

I HEREBY CERTIFY THE ABOVE PLAT TO BE TRUE AND CORRECT ACCORDING TO A SURVEY.

MADE IN JAN. 29, 1998

OHIO REGISTERED SURVEYOR NO. 5647

BY Jerry B. Weininger
JERRY B. WEININGER