



LEGEND

- FOUND 1/2" ϕ HEAD P.K. NAIL
- SET 1/2" ϕ HEAD P.K. NAIL
- 1/2" ϕ PERSONALIZED IRON PIPE SET
- FOUND RAILROAD SPIKE
- SET 36" LONG HALF INCH PERSONALIZED IRON ROD

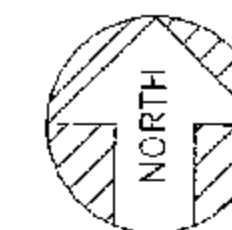


ASSUMED

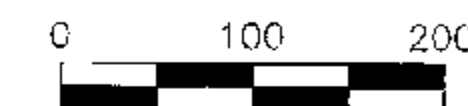

SCALE: 1 INCH = 100 FEET

DEED REF.: VOL. 135, PG. 85

SURVEY REFERENCE: VOL. 5, PG. 495 NO. 1811

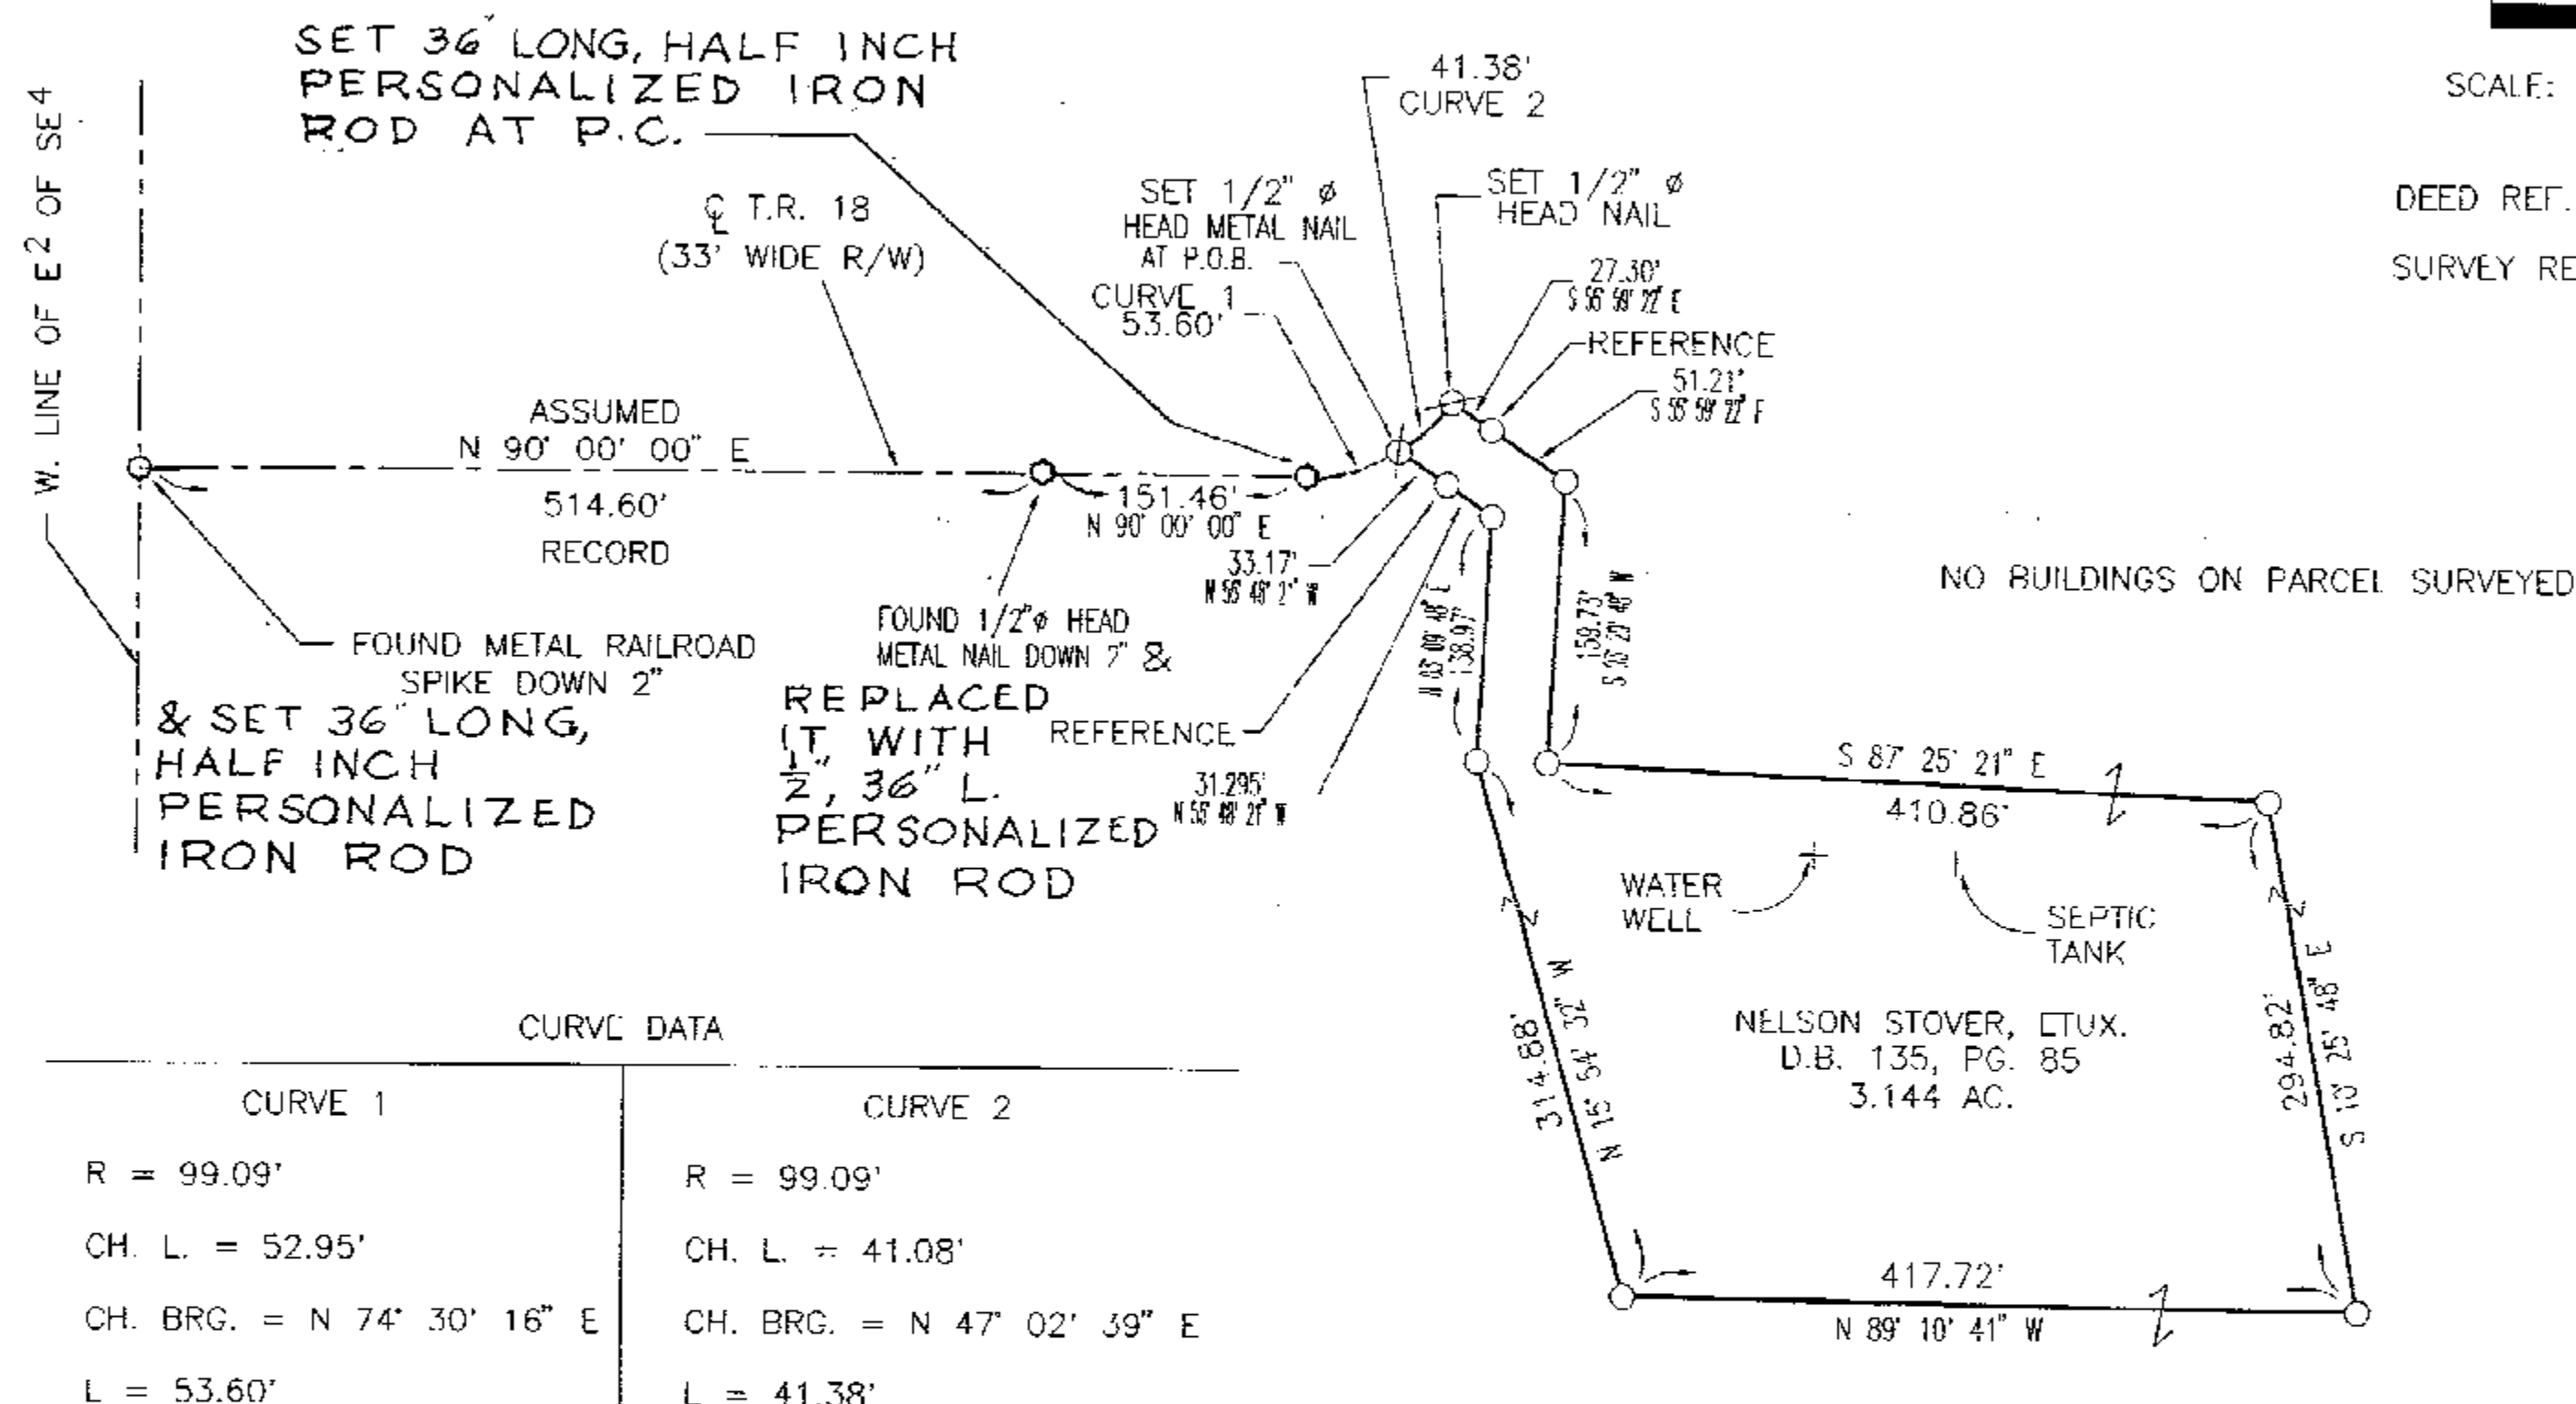

THE BEARINGS ARE BASED ON THE ASSUMED CENTERLINE BEARING OF TOWNSHIP ROAD NUMBER 18 AND ALL OTHER BEARINGS ARE FROM ANGLES AND DISTANCES MEASURED IN THE FIELD.

SURVEY NUMBER: 9818
VOLUME: C, PAGE: 119
FILING DATE: 2-25-98



I HEREBY CERTIFY THE ABOVE PLAT TO BE TRUE AND CORRECT ACCORDING TO A SURVEY.

MADE IN JAN. 13, 1998
OHIO REGISTERED SURVEYOR NO. 5647
BY Jerry B. Weininger
JERRY B. WEININGER

PT. E2 SE4 SEC.13 T. 1 S. R. 13 E.
TWP. CRAWFORD COUNTY: WYANDOT OHIO

SURVEY FOR: JACKIE STOVER

JERRY B. WEININGER, REGISTERED SURVEYOR
6569 C 2 McCUTCHENVILLE, OHIO 44844

DATE: JAN. 13, 1998 SCALE: 1" = 100'