


LEGEND

- FOUND IRON PIPE
- FOUND IRON PIN
- ⊘ SET 1/2" Ø HEAD P.K. NAIL
- 1/2" Ø PERSONALIZED IRON PIPE SET
- FOUND RAILROAD SPIKE
- ⊗ MADE DRILL HOLE IN CONCRETE
- X—X—X FOUND WIRE FENCE

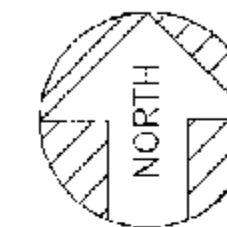


ASSUMED



SCALE: 1 INCH = 50 FEET

DEED REF.: VOL. 141, PG. 19

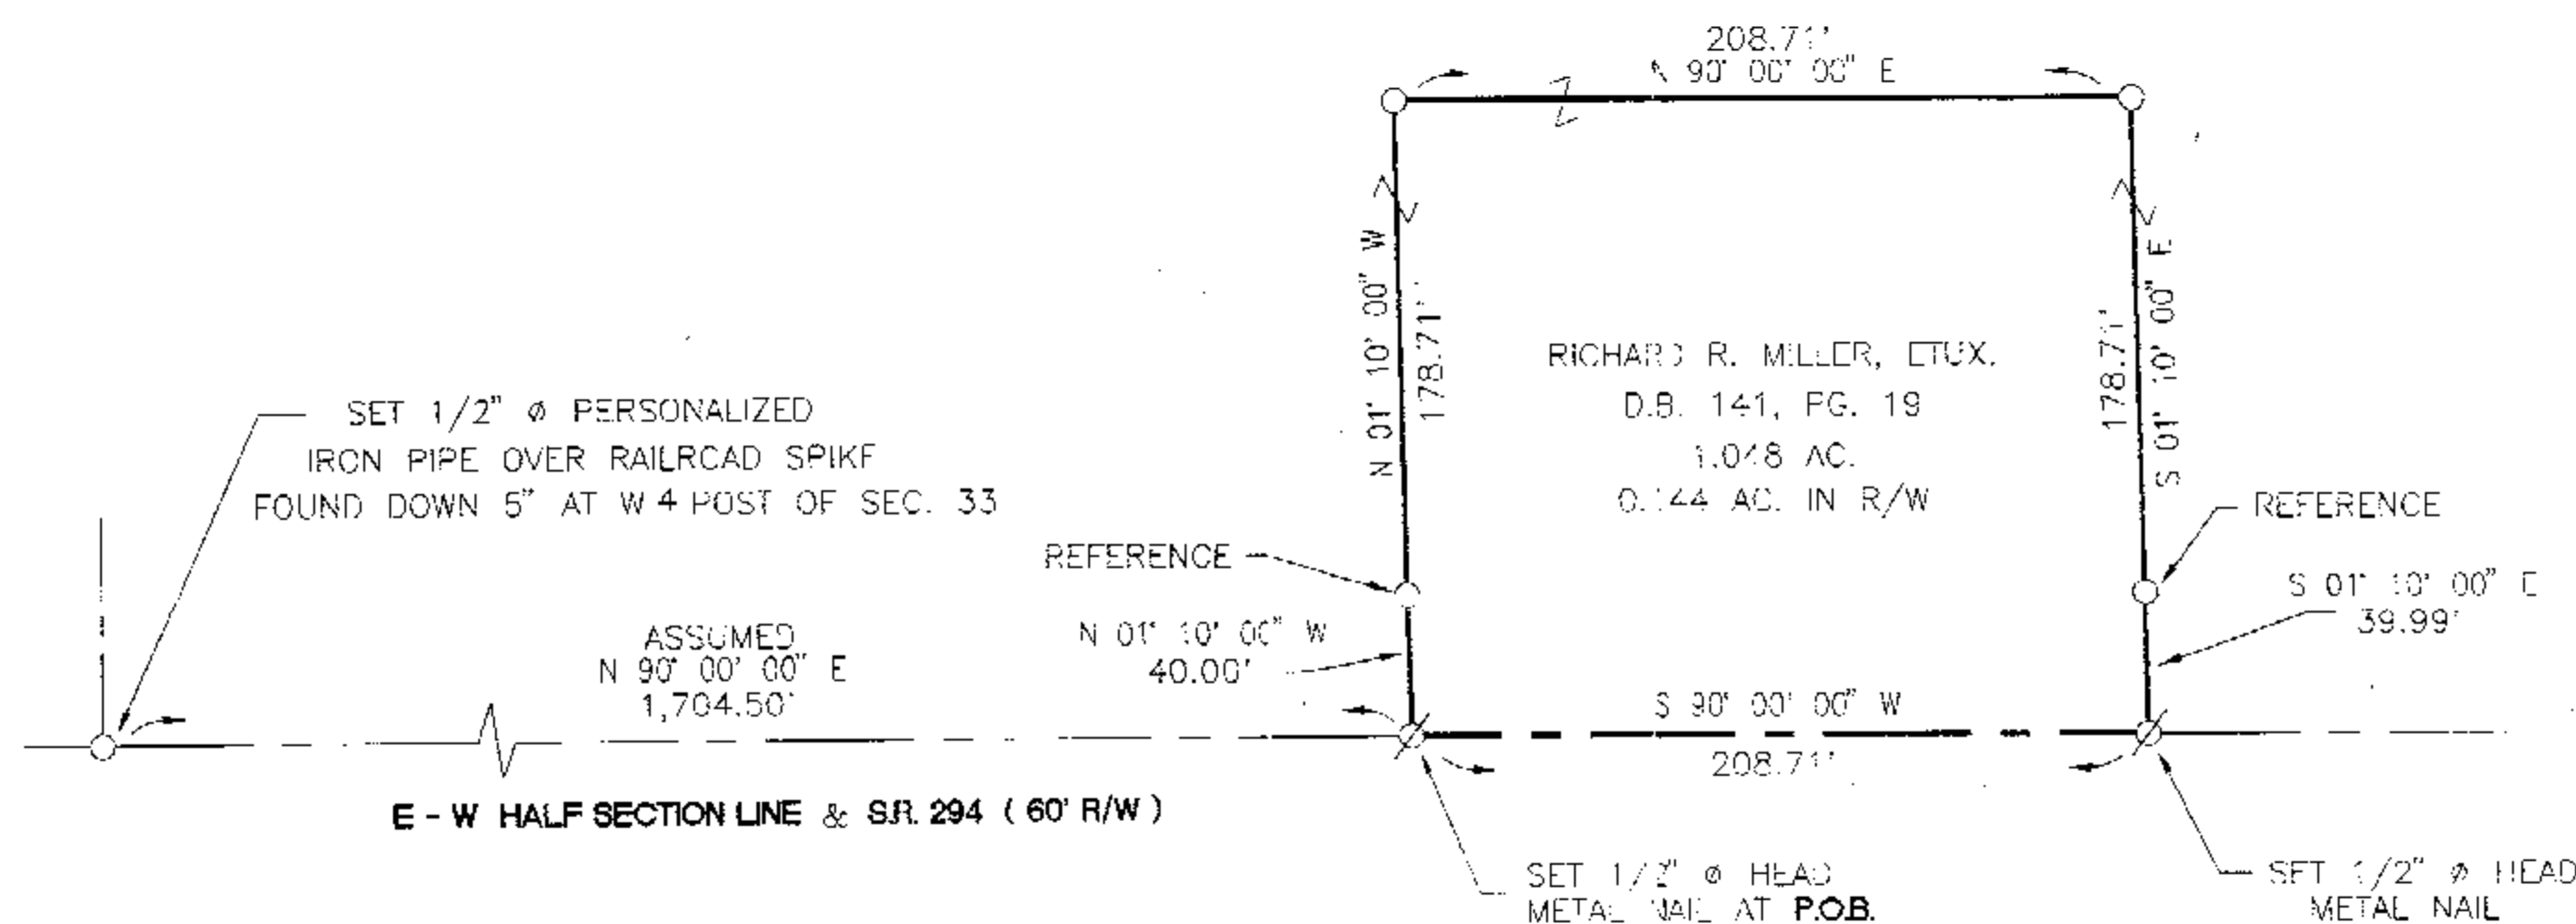

NO BUILDINGS ON PARCEL SURVEYED

THE BASIS OF BEARING IS BASED ON THE CENTERLINE OF STATE ROAD NUMBER 294 AND ALL OTHER BEARINGS ARE FROM ANGLES AND DISTANCES MEASURED IN THE FIELD.

SURVEY NUMBER: 9821

VOLUME: C, PAGE: 122

FILING DATE: 2-27-98



I HEREBY CERTIFY THE ABOVE PLAT TO BE TRUE AND CORRECT ACCORDING TO A SURVEY.

MADE IN FEB. 19, 1998
OHIO REGISTERED SURVEYOR NO. 5647

BY Jerry B. Weininger
JERRY B. WEININGER

PT. NW 4 SEC. 33 T. 3 S., R. 13 E.
TWP. MIFFLIN COUNTY: WYANDOT OHIO

SURVEY FOR:	RICHARD MILLER
JERRY B. WEININGER, REGISTERED SURVEYOR 6569 C-2 McCUTCHENVILLE, OHIO 44844	
DATE: <u>FEB. 19, 1998</u>	SCALE: <u>1" = 50'</u>