


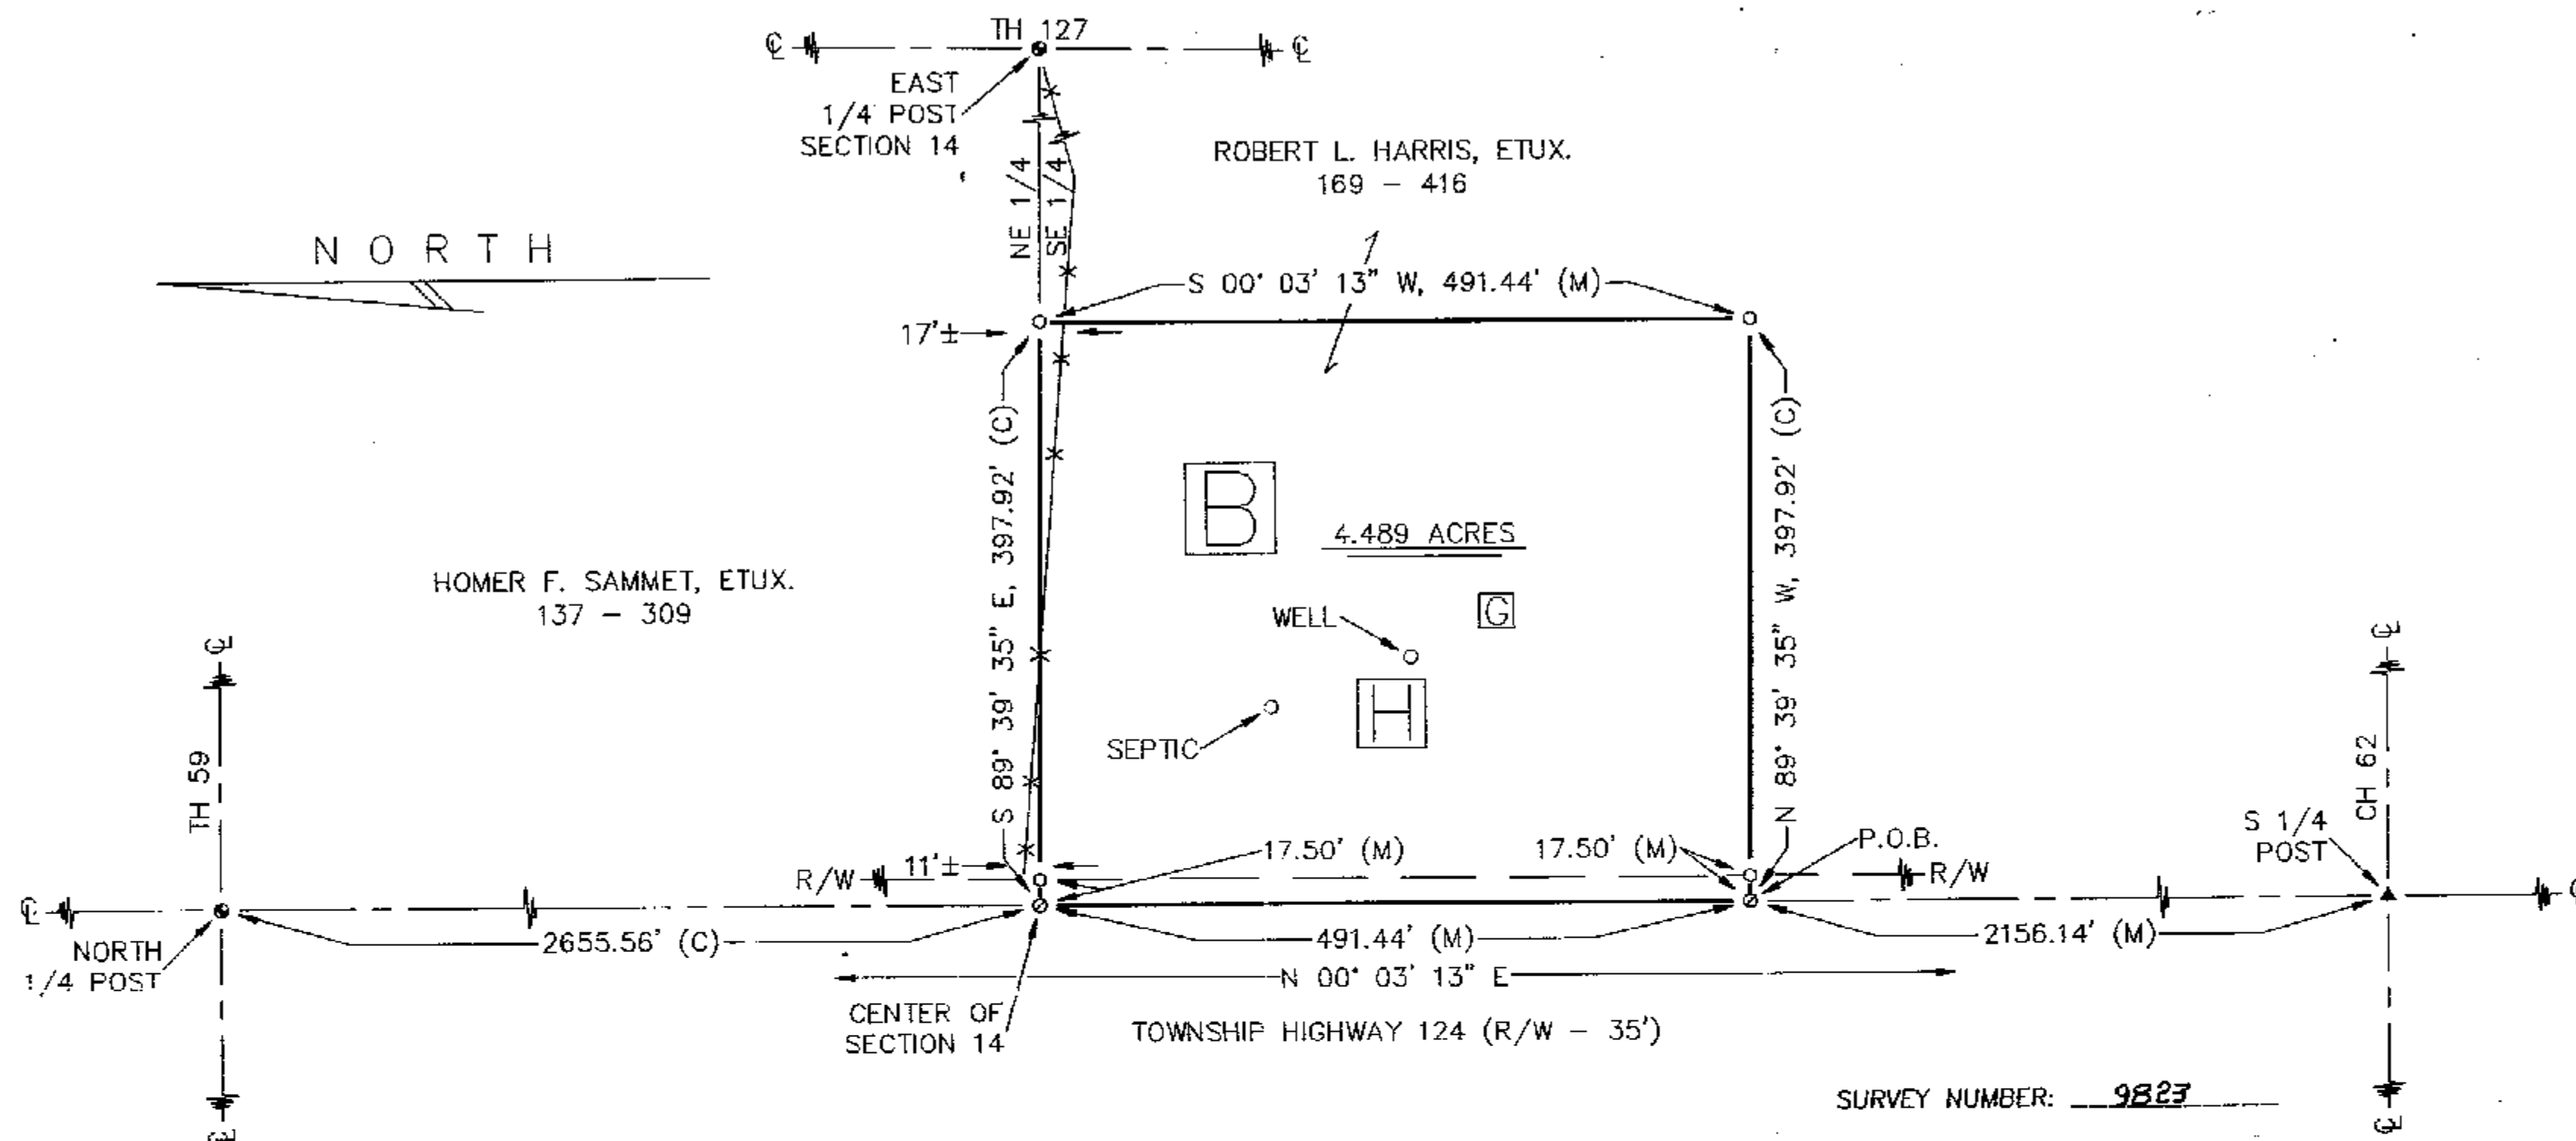

SURVEY NUMBER: 9823  
VOLUME: C, PAGE: 124  
FILING DATE: 3-5-98


### LEGEND

#### SET FOUND DESCRIPTION

- MONUMENT
- ⊕ RAILROAD SPIKE
- NAIL
- IRON PIPE
- ⊕ DRILL HOLE
- 1/2" IRON ROD W/ PERSONALIZED CAP
- IRON ROD
- FENCE POST
- ▲ STONE
- MONUMENT BOX
- CONCRETE MONUMENT
- X-X FENCE
- D DEED
- P PLAT
- M MEASURED

#### DESCRIPTION


- C CALCULATED DIAMETER
- SR SURVEY RECORD
- E/P EDGE OF PAVEMENT
- L.A. R/W LIMITED ACCESS R/W
- ⊗ CONCRETE RIGHT OF WAY MARKER
- P/L PROPERTY LINE
- HOUSE
- GARAGE
- BARN
- SHED
- I STEEL I-BEAM
- ~ WATERWAY/TILE
- ~ SURFACE DRAINAGE

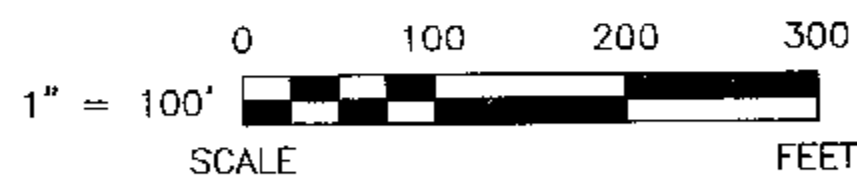

### REFERENCES

- DEED VOLUMES & PAGES AS SHOWN
- WYANDOT COUNTY CORNERSTONE RECORDS
- SURVEY VOLUME C, PAGE 33.

NOTE: THIS SURVEY DOES NOT INCLUDE A TITLE SEARCH. EASEMENTS OR OTHER ENCUMBERENCES ON OR OVER THE LAND ARE NOT SHOWN ON THIS SURVEY. BUILDINGS AND OTHER STRUCTURES ARE NOT TO SCALE. I HEREBY DECLARE THAT I HAVE SURVEYED THE ABOVE DESCRIBED PROPERTY DURING FEBRUARY, 1998. THIS SURVEY IS SUBJECT TO ALL LEGAL HIGHWAYS, EASEMENTS, RESTRICTIONS, LEASES OF RECORD AND OF RECORDS IN RESPECTIVE UTILITY OFFICES. THE BEARINGS REFERRED TO HEREON ARE BASED ON AN ASSUMED MERIDIAN AND ARE ONLY FOR THE PURPOSE OF ANGULAR MEASUREMENT.

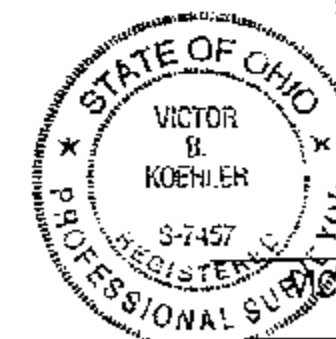

*Victor B. Koehler*  
VICTOR B. KOEHLER, P.S. NO. 7457

02-27-98  
DATE

|         |   |                 |                 |          |
|---------|---|-----------------|-----------------|----------|
| 98026-S | 1 | DRAWN BY        | CHECKED BY      | REVISION |
|         | 1 | FRS<br>02-26-98 | VBK<br>02-27-98 |          |

### SURVEY FOR: ROBERT L. & ANN M. HARRIS

LOCATED IN PART OF THE SOUTHEAST  
QUARTER OF SECTION 14, T-3-S, R-14-E,  
PITT TOWNSHIP, WYANDOT COUNTY, OHIO.

**VICTOR B. KOEHLER, P.S.**  
P.O. BOX 28  
UPPER SANDUSKY, OHIO 43351  
419-294-5388