


ASSUMED

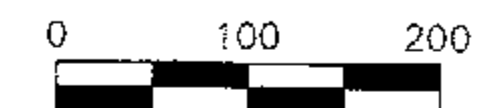


SCALE: 1 INCH = 100 FEET

DEED REF. : VOL. 164, PG. 423

SURVEY REFERENCE:
VOL. 5, PAGE 315

LEGEND

- FOUND 1/2" Ø HEAD P.K. NAIL
- SET 1/2" Ø HEAD P.K. NAIL
- 1/2" Ø PERSONALIZED IRON PIPE SET
- FOUND RAILROAD SPIKE

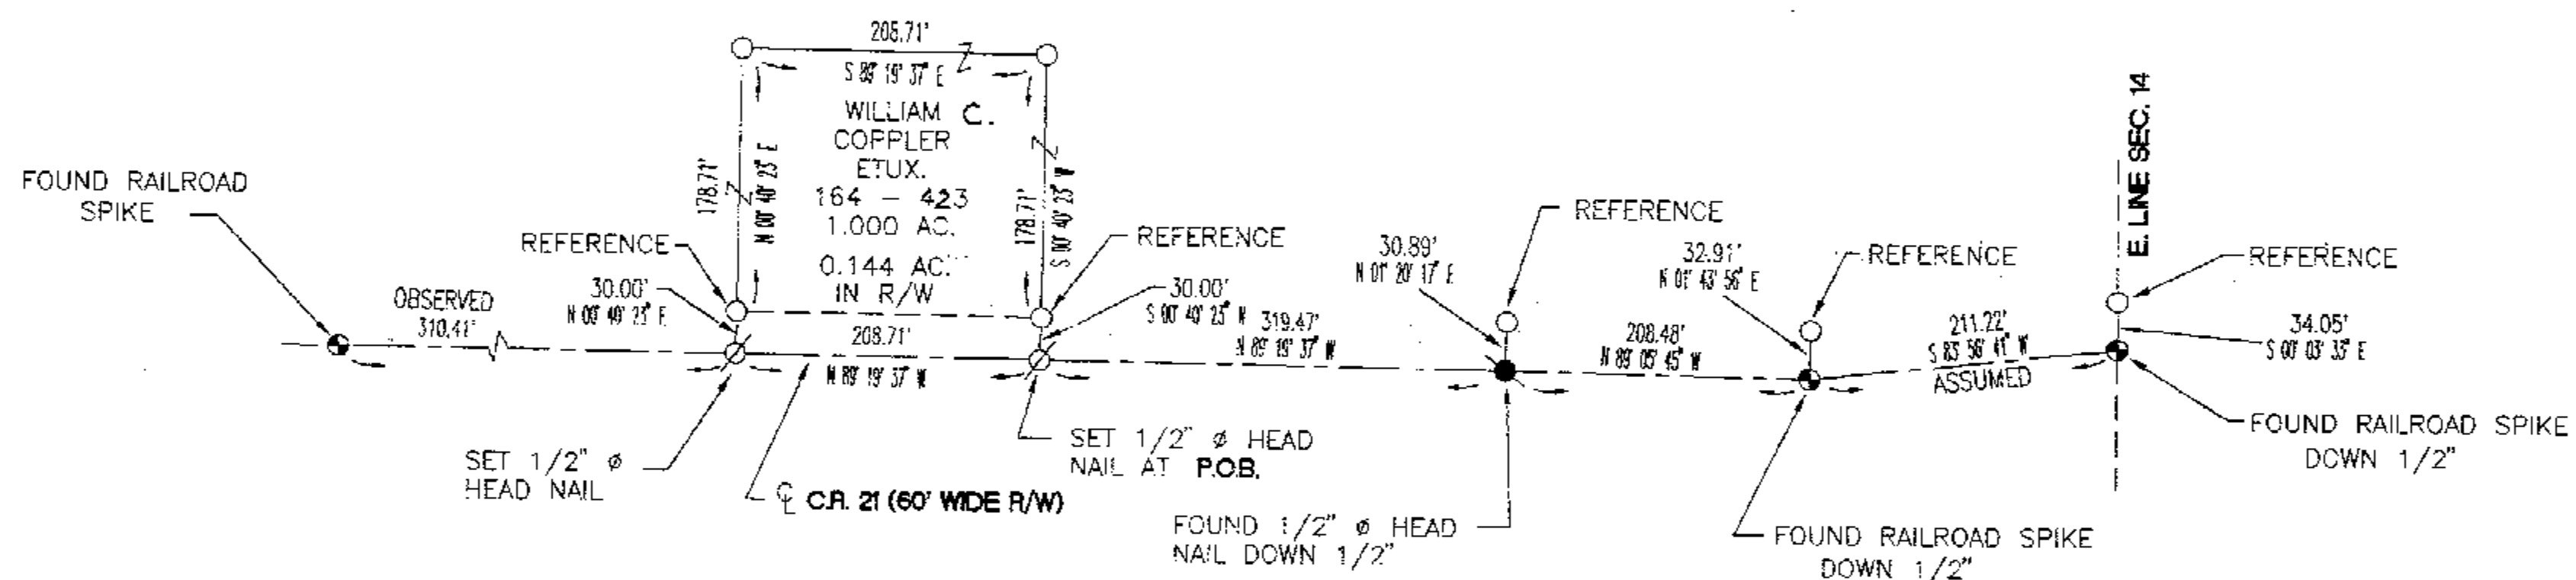

NO BUILDINGS ON PARCEL SURVEYED

THE ASSUMED BEARING IS BASED
ON THE CENTERLINE BEARING OF
COUNTY ROAD NO. 21 AND ALL
OTHER BEARINGS ARE FROM ANGLES
& DISTANCES MEASURED IN THE FIELD.

Survey Number: 9836
Volume: C Page: 135
Date Filed: 4-16-98
Parcel Number: 31-0460-000



I HEREBY CERTIFY THE ABOVE PLAT TO BE TRUE
AND CORRECT ACCORDING TO A SURVEY.

MADE IN MARCH 25, 1998
OHIO REGISTERED SURVEYOR NO. 5647

BY Jerry B. Weininger
JERRY B. WEININGER

PT. NE 1/4 SEC. 14 T. 1 S. R. 12 E.
TWP. RIDGE COUNTY : WYANDOT OHIO

SURVEY FOR: Wm. C. COPPLER

JERRY B. WEININGER, REGISTERED SURVEYOR
6569 C-2 McCUTCHENVILLE, OHIO 44844

DATE: MARCH 25, 1998 SCALE: 1" = 100'

ALL REGIONAL PLANNING REQUIREMENTS
HAVE BEEN APPROVED FOR THIS SURVEY
APPLICATION # _____