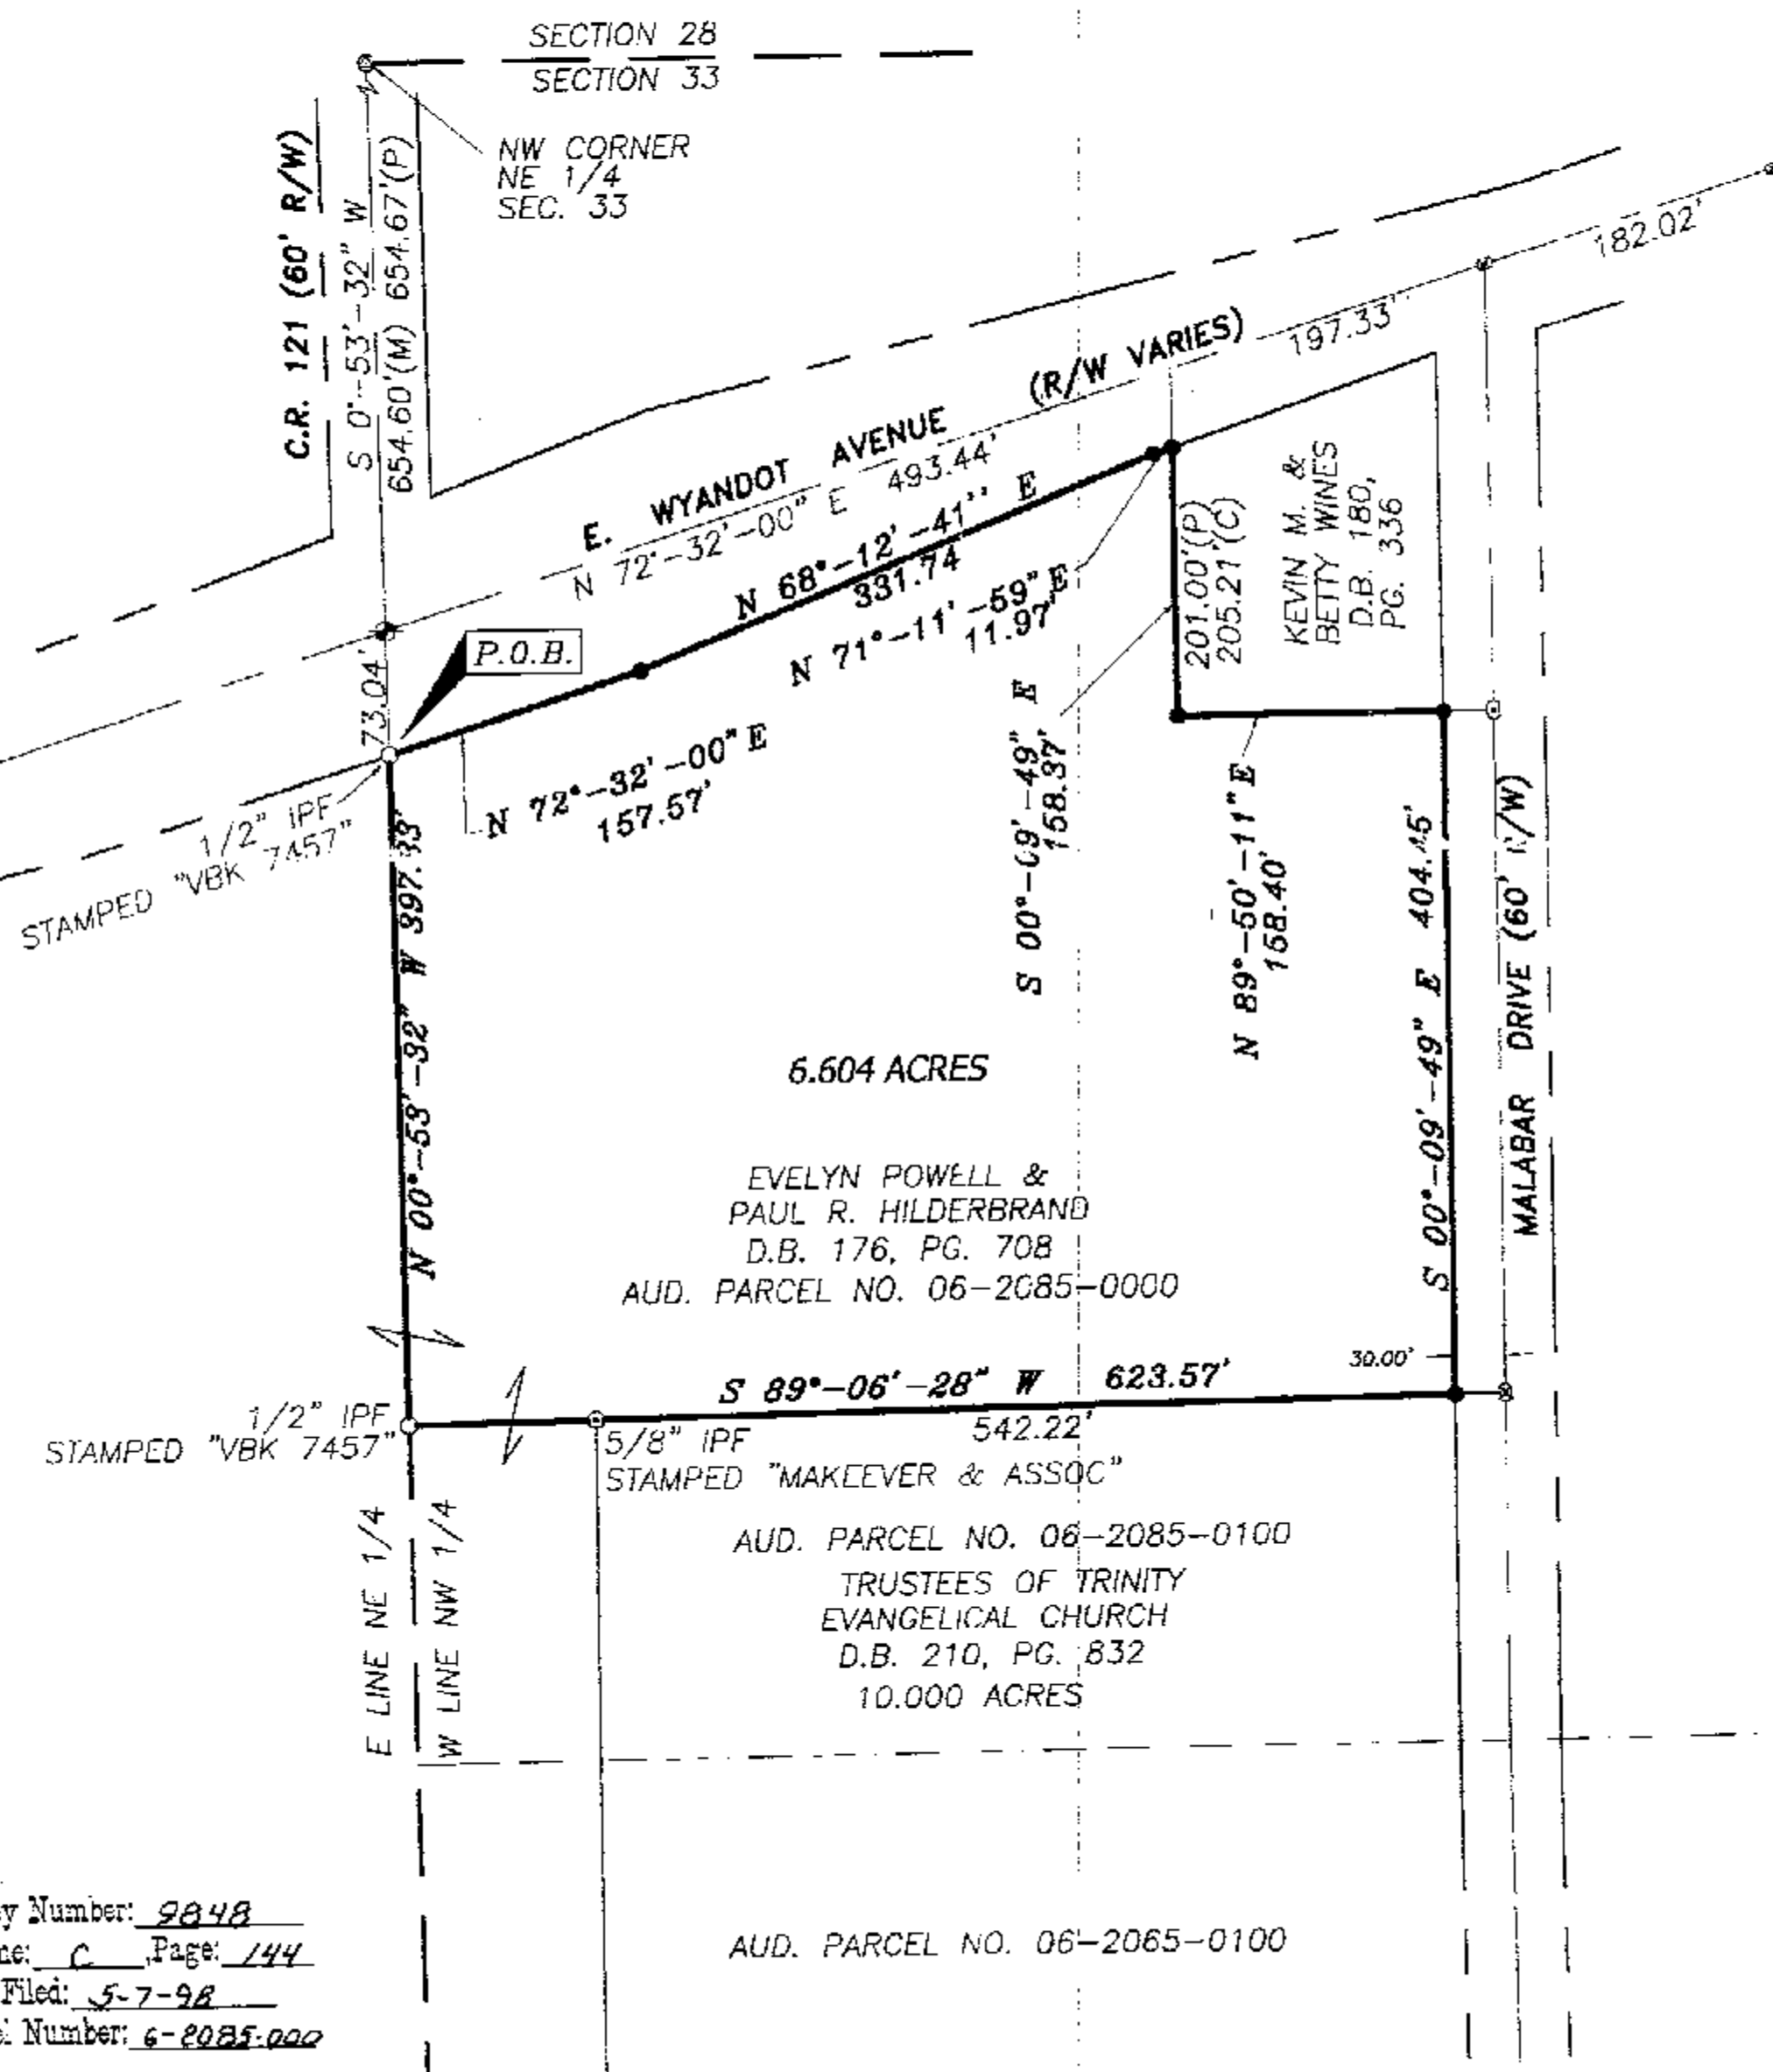


Lands

DESCRIPTION

SITUATED IN THE STATE OF OHIO, COUNTY OF WYANDOT,
CITY OF UPPER SANDUSKY, BEING A PART OF THE
NORTHEAST QUARTER OF SECTION 33, TOWNSHIP 2 SOUTH,
RANGE 14 EAST.

REFERENCE

P.B. 1, PG. 99
P.B. 4, PG. 76
S.B. 3, PG. 228
S.B. 4, PG. 10
S.B. 4, PG. 100
WYANDOT CO. CORNERSTONE RECORDS
DEED BOOK & PAGES AS SHOWN HEREIN
SURVEY VOL. C, PAGE 108

N

0 100 200
SCALE 1" = 100'

LEGEND

- IRON PIN SET
- IRON PIN FOUND
- PK NAIL SET
- ⊗ PK NAIL FOUND
- ⚡ RAILROAD SPIKE FOUND
- ⊗ RAILROAD SPIKE OVER MONUMENT BOX FOUND

NOTES

1. ALL IRON PINS SET ARE 5/8" x 30" LONG REINFORCING RODS WITH YELLOW PLASTIC CAPS STAMPED "MAKEEVER AND ASSOC." UNLESS OTHERWISE NOTED.
2. BEARINGS SHOWN HEREON ARE TO AN ASSUMED AZIMUTH AND ARE USED TO DENOTE ANGLES ONLY.

SURVEYOR'S STATEMENT

WE HEREBY STATE TO TRINITY EVANGELICAL THAT THE
DRAWING HEREIN IS REPRESENTATIVE OF AN ACUTAL
SURVEY PERFORMED IN MARCH, 1998, BY MYSELF OR
UNDER MY DIRECT SUPERVISION AND THAT THE
INFORMATION IS TRUE AND CORRECT TO THE BEST OF
MY KNOWLEDGE AND BELIEF.

Robert L. Makeever
ROBERT LYN MAKEEVER, P.E., P.S.
PROFESSIONAL SURVEYOR NO. 6828
DATE: 4-10-98

REV: 5-6-98

ASSISTANTS:
JOHN DAVIN
S. EBER

ENGINEERS & SURVEYORS
Phone: (419) 562-7757
Fax: (419) 562-4717

Makeever
& Associates, Inc.
P.O. BOX 325, 1810 E. MANSFIELD ST., BUCYRUS, OH.

PLAT OF SURVEY FOR:
TRINITY EVANGELICAL