



LEGEND

- FOUND IRON PIN
- 1/2" Ø PERSONALIZED IRON PIPE SET

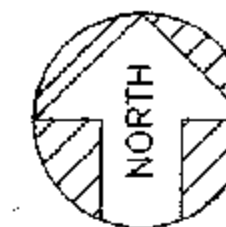

ASSUMED

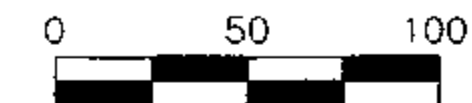


SCALE: 1 INCH = 50 FEET

DEED REF. : VOL. 132, PG. 161

SURVEY REFERENCE:
O.D.O.T. PLANS FOR WYA-30-9.06,
F-49 (STATE PROJECT 01095(0)),
PAGE 10
29

THE BASIS OF BEARING IS BASED
ON THE - - - - - BEARING
OF THE EAST LINE OF SECTION 34
AND OTHER BEARINGS ARE FROM ANGLES
& DISTANCES MEASURED IN THE FIELD.

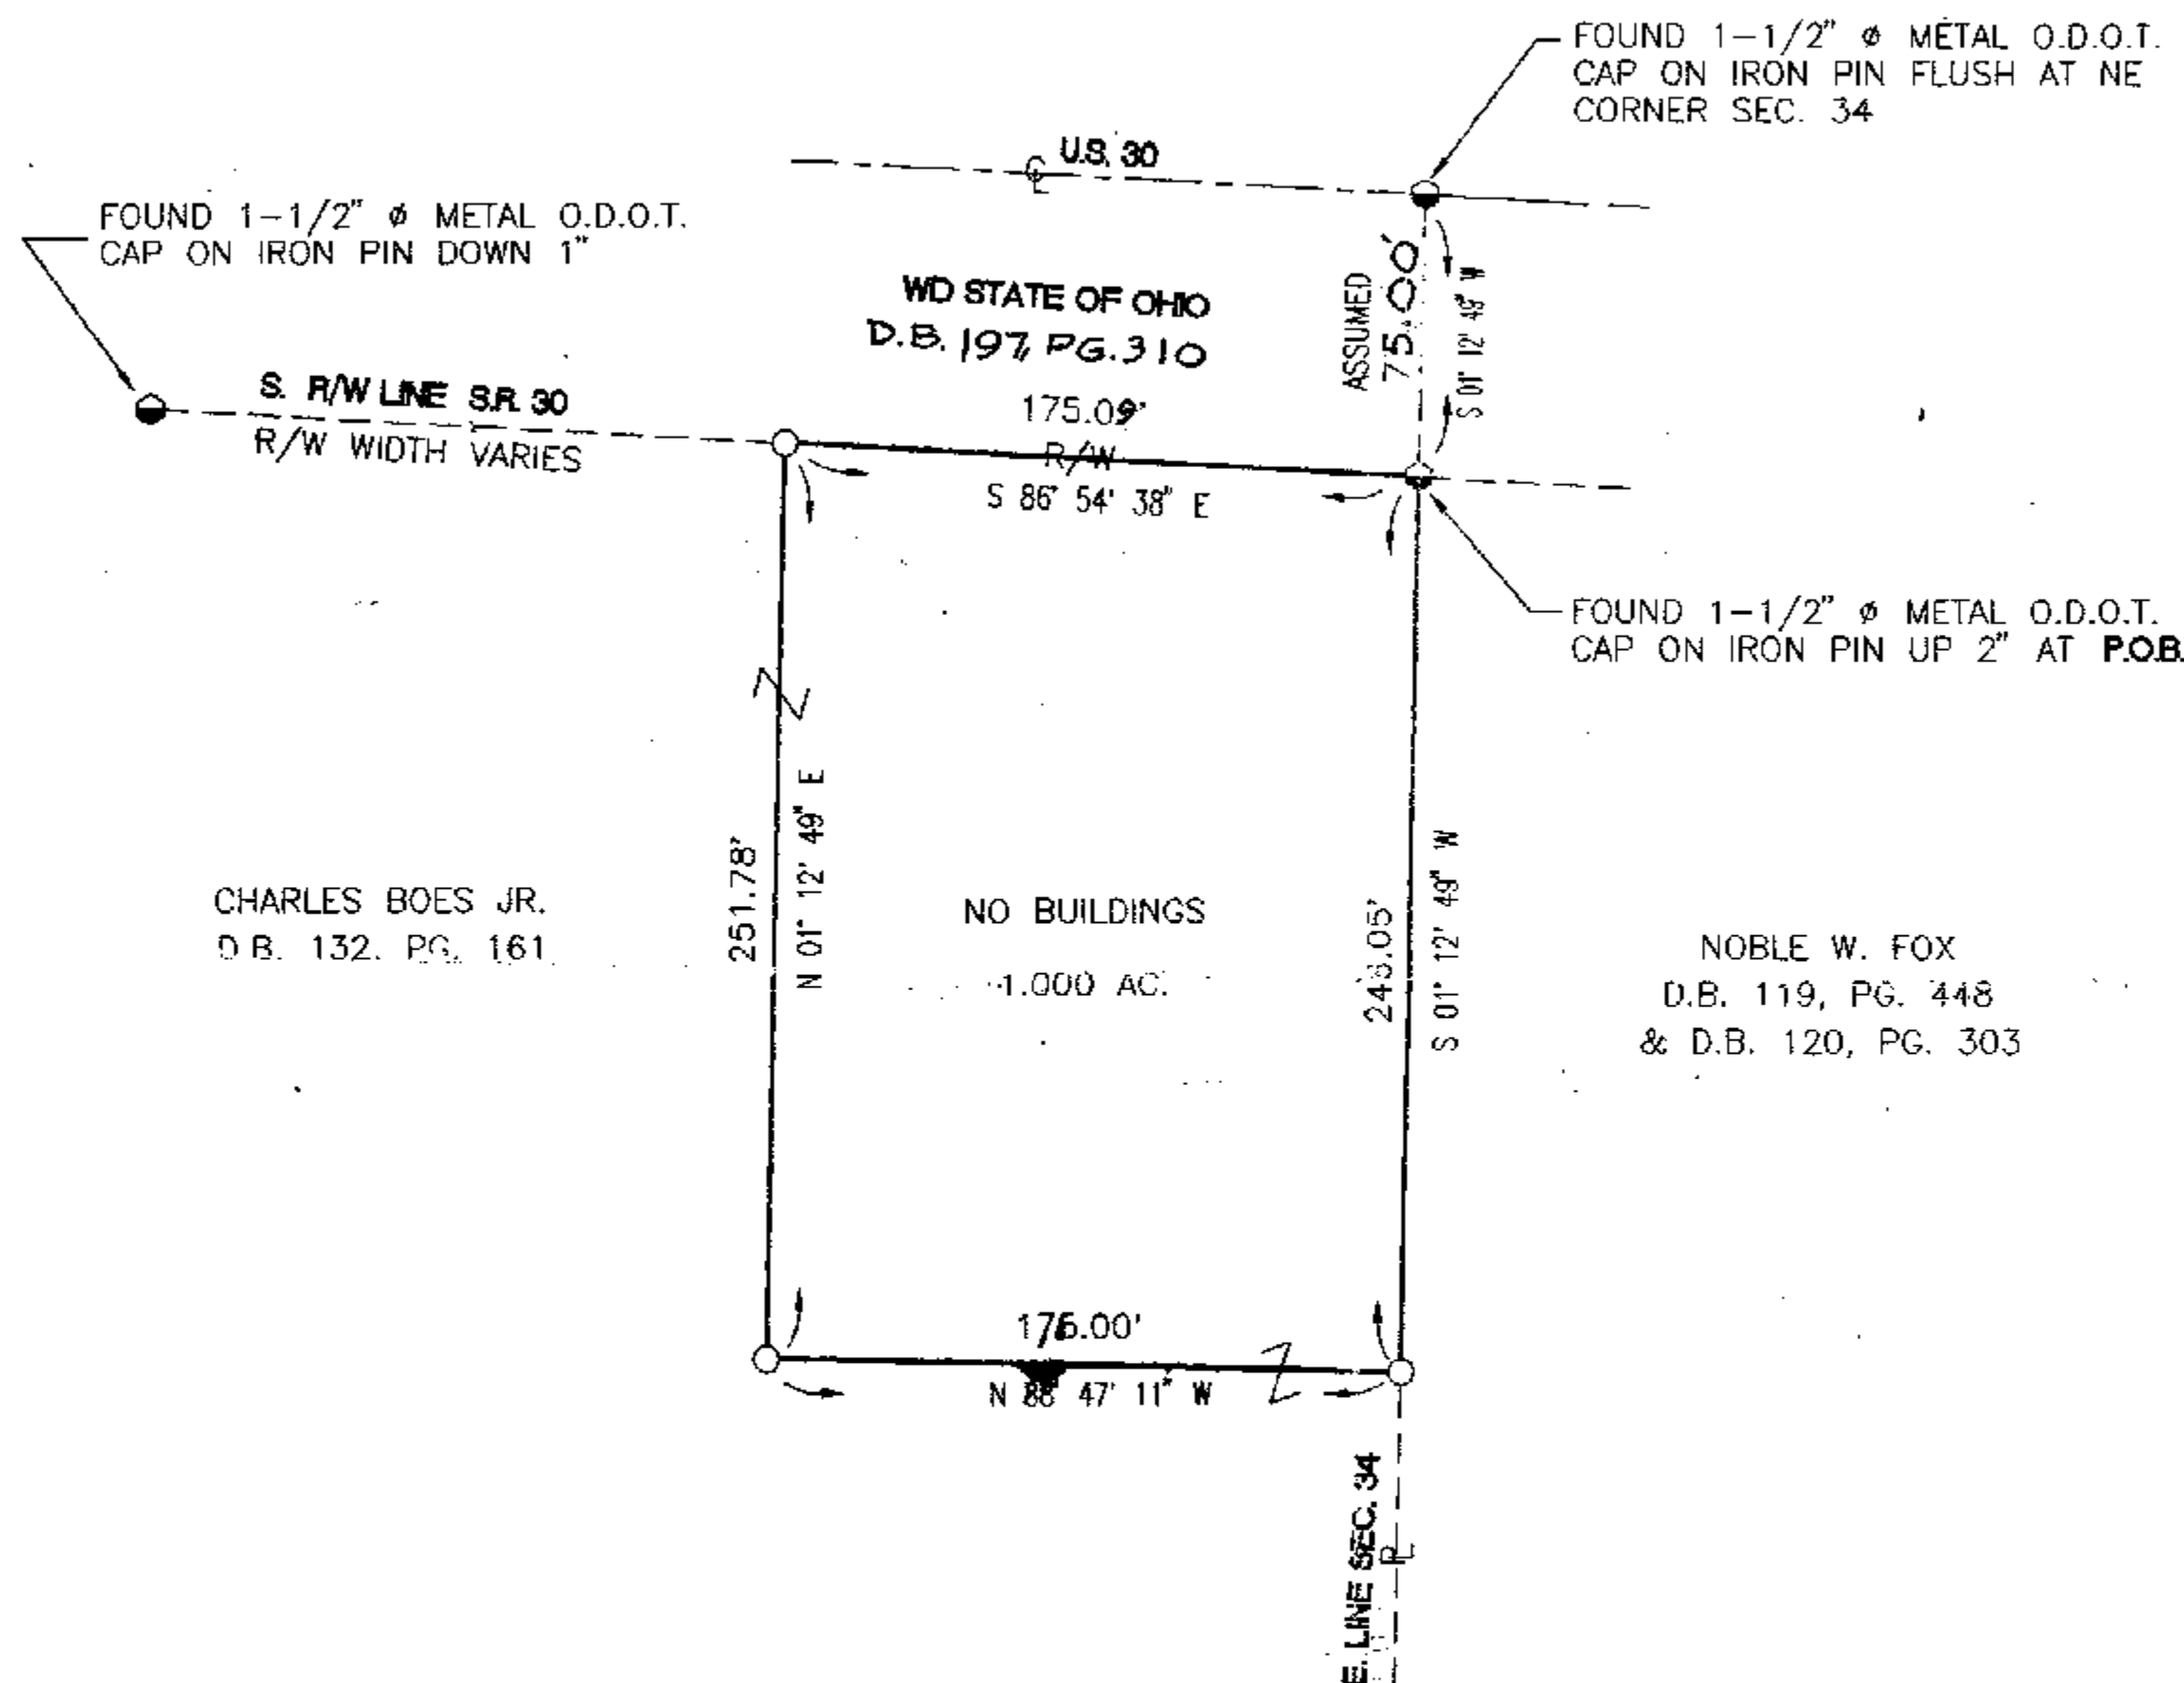

Survey Number: 984
Volume: C Page: 153
Date Filed: 4-8-98
Parcel Number: 34-0430-000

ALL REGIONAL PLANNING REQUIREMENTS
HAVE BEEN APPROVED FOR THIS SURVEY
APPLICATION # NO REG. FEE



I HEREBY CERTIFY THE ABOVE PLAT TO BE TRUE
AND CORRECT ACCORDING TO A SURVEY.

MADE IN APRIL 28, 1998
OHIO REGISTERED SURVEYOR NO. 5647

BY Jerry B. Weininger
JERRY B. WEININGER

PT. NE 4 SEC. 34 T. 2 S, R 13 E.
TWP. SALEM COUNTY : WYANDOT OHIO

SURVEY FOR: CHARLES BOES JR.

JERRY B. WEININGER, REGISTERED SURVEYOR
6569 C-2 McCUTCHENVILLE, OHIO 44844

DATE: APRIL 28, 1998 SCALE: 1" = 50'