


LEGEND

- SET IRON PIN
- FOUND IRON PIN
- ⊗ SET 1/2" Ø HEAD P.K. NAIL
- 1/2" Ø PERSONALIZED IRON PIPE SET
- X FOUND CONCRETE POST
- ▲ FOUND STONE & MON. BOX
- X—X—X FOUND WIRE FENCE

RANDY L. WENTLING ETUX.
D.B. 201, PG. 362

MARY E., DWIGHT RICKLE TRUST
D.B. 206, PG. 821 & 826
27.567 AC.

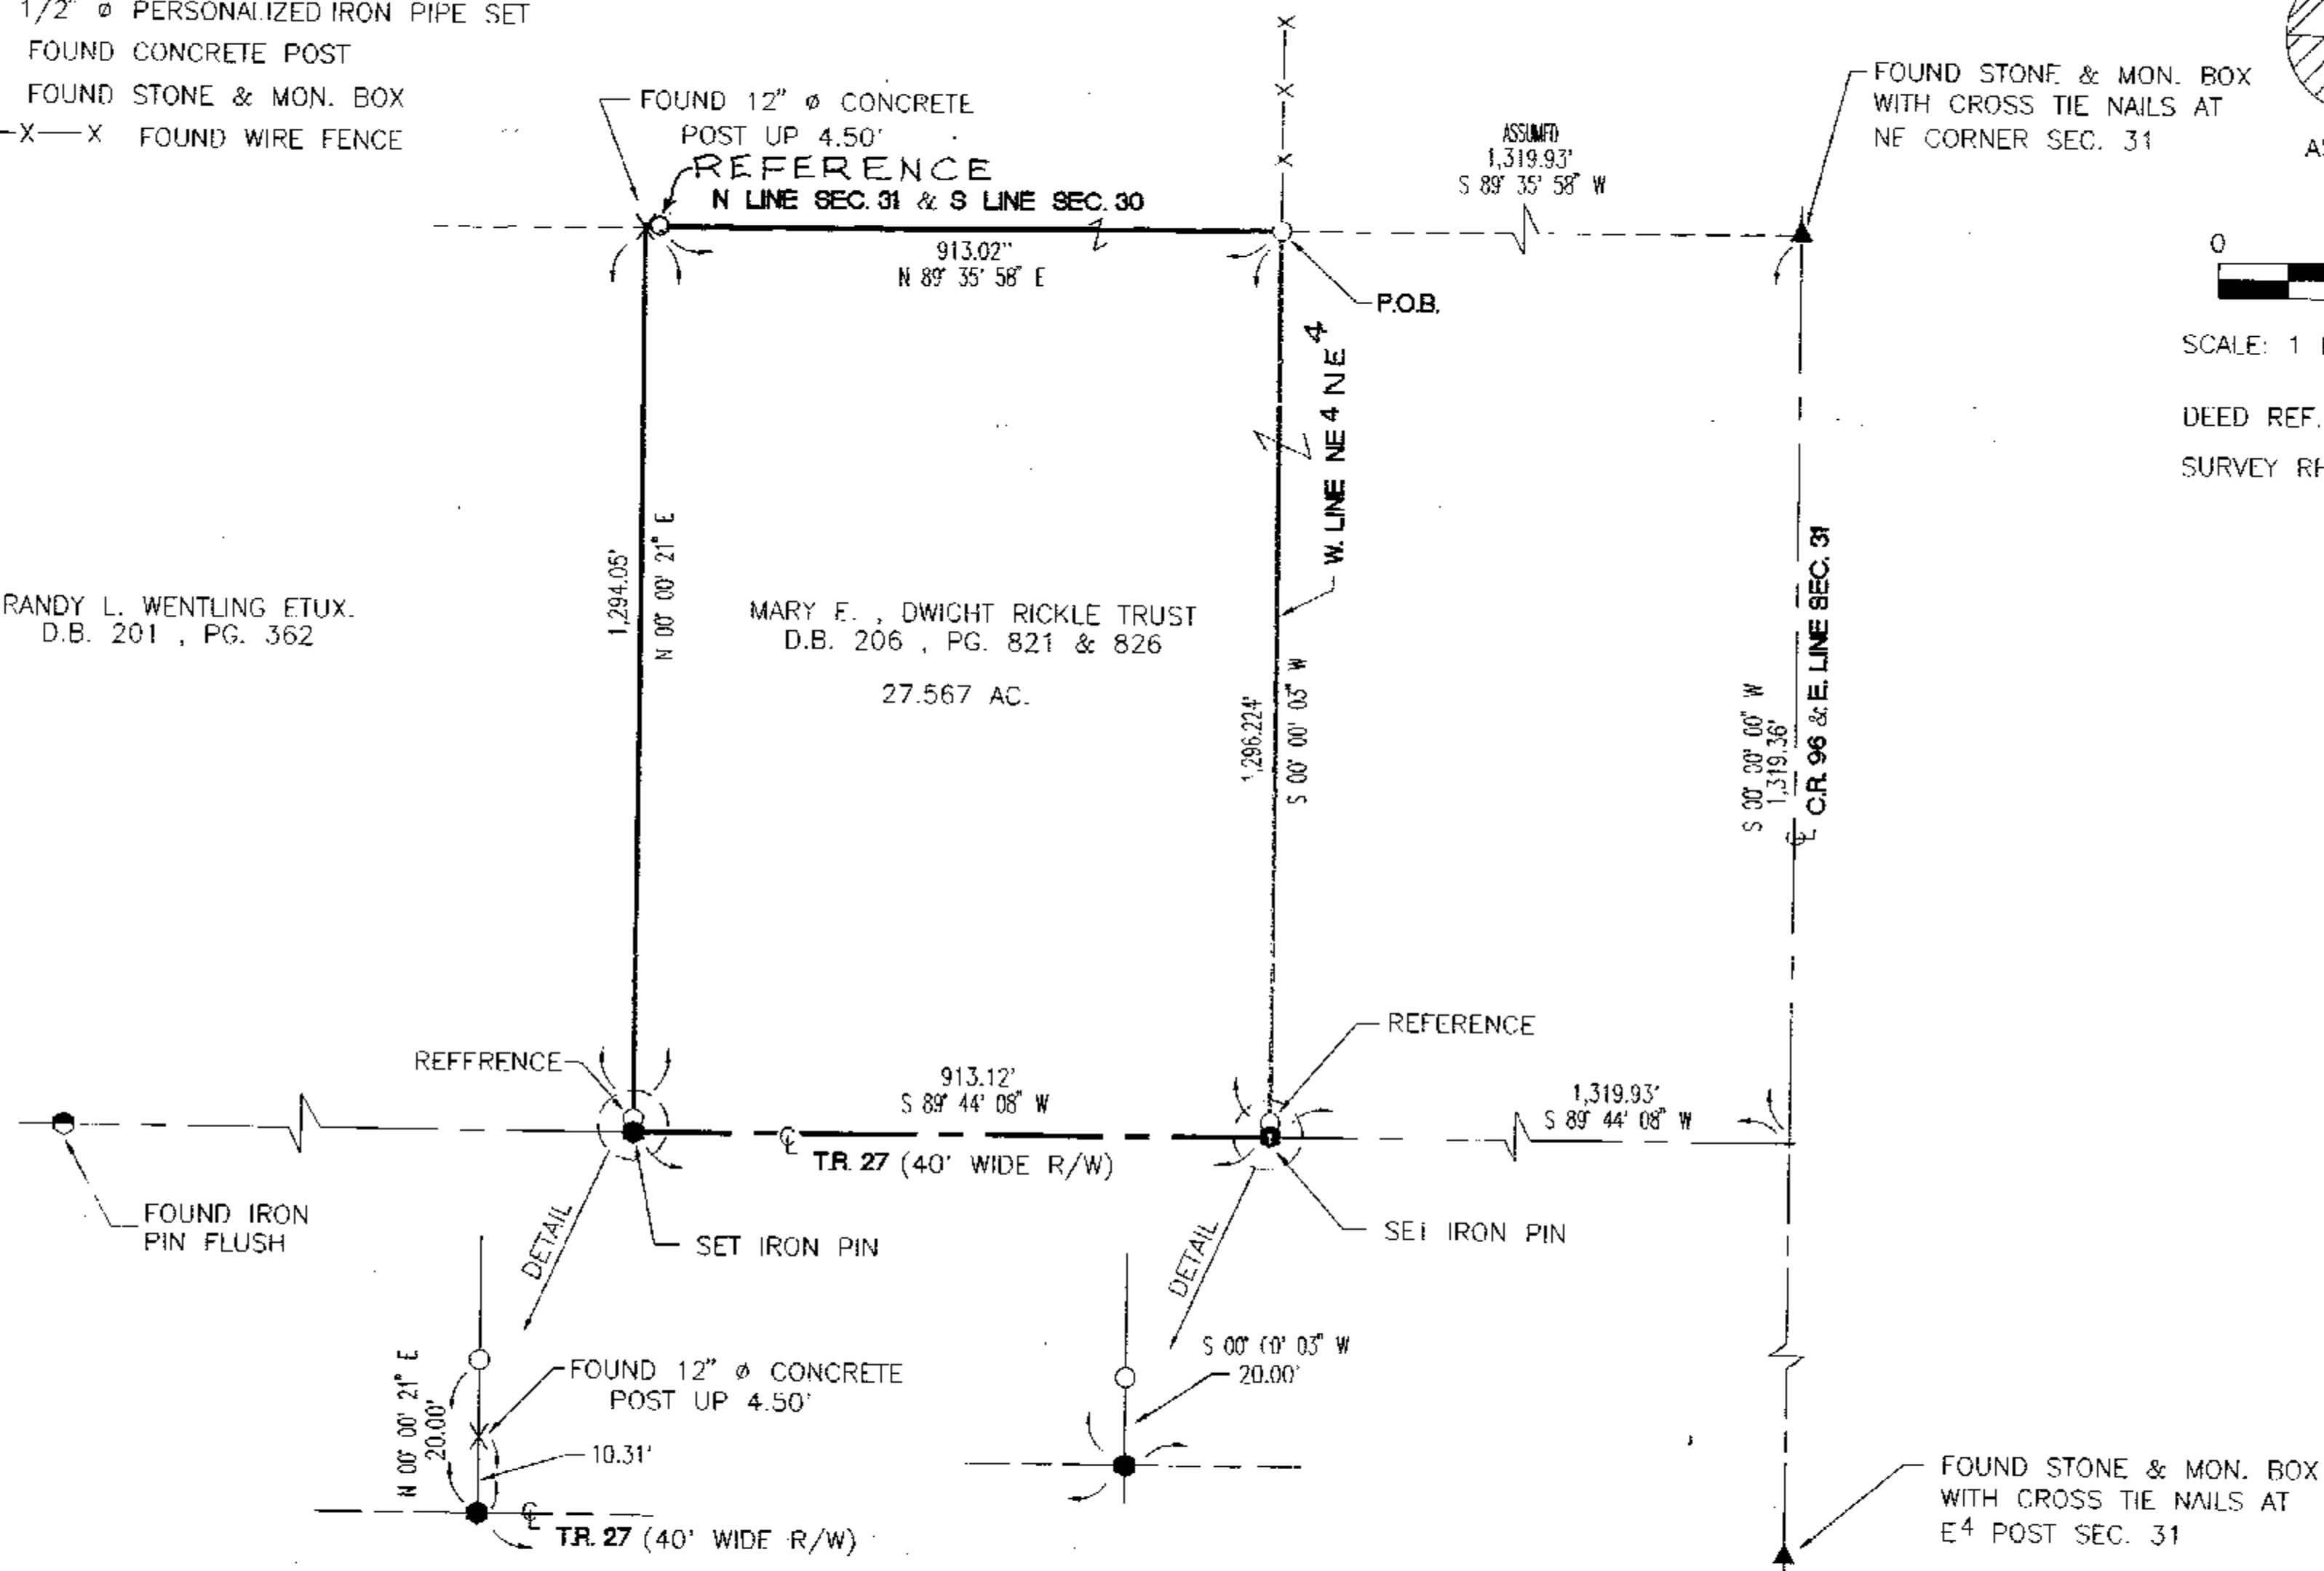

THE BASIS OF BEARING IS BASED
ON THE ASSUMED BEARING OF THE
NORTH LINE OF SAID SEC. AND
ALL OTHER BEARINGS ARE FROM
ANGLES AND DISTANCES MEASURED IN
THE FIELD.

Survey Number: 9869
Volume: C Page: 159
Date Filed: 6-16-98
Parcel Number: 09-1065-0000

ALL REGIONAL PLANNING REQUIREMENTS
HAVE BEEN APPROVED FOR THIS SURVEY
APPLICATION # NA

I HEREBY CERTIFY THE ABOVE PLAT TO BE TRUE
AND CORRECT ACCORDING TO A SURVEY.

MADE IN MAY 29, 1998
OHIO REGISTERED SURVEYOR NO. 5647

BY Jerry B. Weininger
JERRY B. WEININGER

PT. NE 4 SEC. 31 T. 1 S., R. 13 E.
TWP. CRAWFORD COUNTY: WYANDOT OHIO

SURVEY FOR: MARY RICKLE

JERRY B. WEININGER, REGISTERED SURVEYOR
6569 C-2 McCUTCHENVILLE, OHIO 44844

DATE: MAY 29, 1998 SCALE: 1" = 200'