


0 200 400 600
1"=200' SCALE FEET

REFERENCES


- DEED VOLUMES & PAGES AS SHOWN.
- WYANDOT COUNTY CORNERSTONE RECORDS.
- ORIGINAL U.S. GOVERNMENT FIELD NOTES.
- SURVEY VOLUME 3, PAGE 421.

LEGEND

SET	FOUND	DESCRIPTION
○	○	MONUMENT
⊕	⊕	RAILROAD SPIKE
○	○	NAIL
○	○	IRON PIPE
○	○	DRILL HOLE
○	○	5/8"Ø IRON ROD WITH PERSONALIZED CAP
○	○	IRON ROD
●	●	FENCE POST
■	■	STONE
▲	▲	MONUMENT BOX
□	□	CONCRETE MONUMENT
X-X	D	FENCE
D	P	DEED
M	M	PLAT
C	C	MEASURED
Ø	Ø	CALCULATED
SR	SR	DIAMETER
E/P	E/P	SURVEY RECORD
L.A. R/W	○	EDGE OF PAVEMENT
○	○	LIMITED ACCESS R/W
P/L	○	CONCRETE RIGHT OF WAY MARKER
H	○	PROPERTY LINE
G	○	HOUSE
B	○	GARAGE
S	○	BARN
H	○	SHED
~	~	STEEL I-BEAM
~	~	WATERWAY/TILE
~	~	SURFACE DRAINAGE

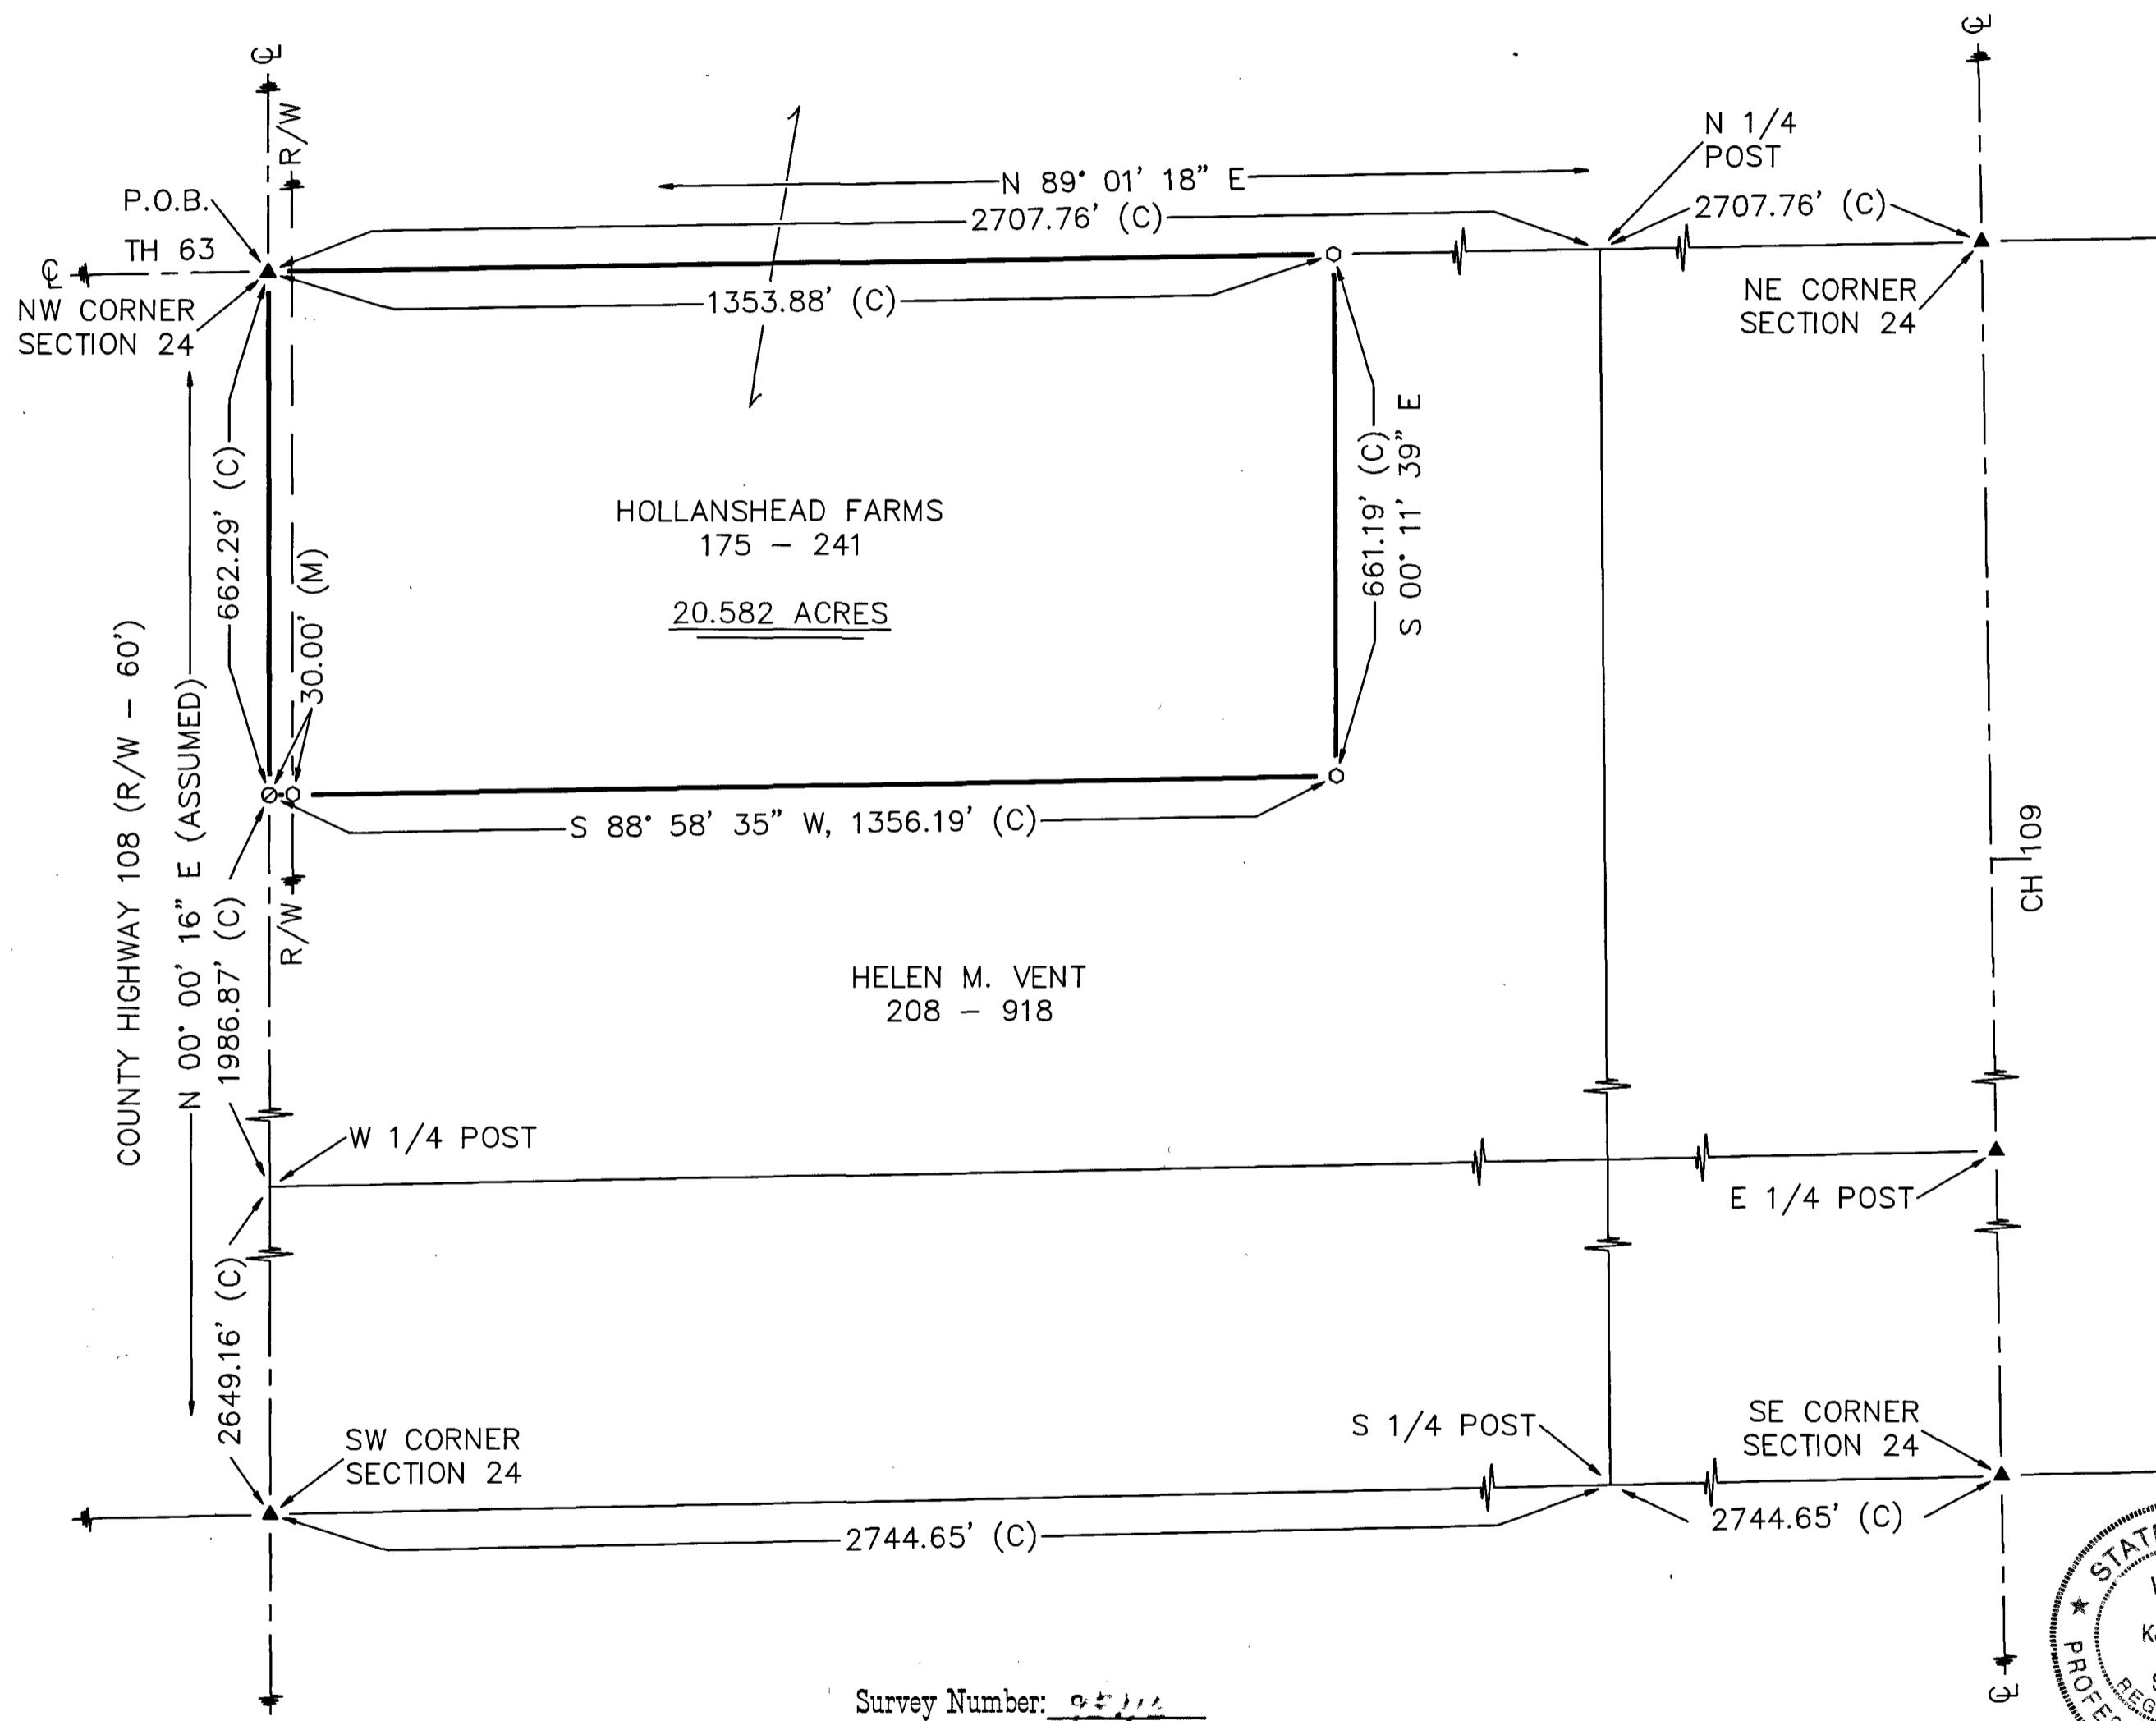

NOTE: THIS SURVEY DOES NOT INCLUDE A TITLE SEARCH.
EASEMENTS OR OTHER ENCUMBERANCES ON OR
OVER THE LAND ARE NOT SHOWN ON THIS SURVEY.
BUILDINGS AND OTHER STRUCTURES ARE NOT TO SCALE.
I HEREBY DECLARE THAT I HAVE SURVEYED THE ABOVE
DESCRIBED PROPERTY DURING OCTOBER 1998.
THIS SURVEY IS SUBJECT TO ALL LEGAL HIGHWAYS,
EASEMENTS, RESTRICTIONS, LEASES OF RECORD
AND OF RECORDS IN RESPECTIVE UTILITY OFFICES.
THE BEARINGS REFERRED TO HEREON ARE BASED
ON AN ASSUMED MERIDIAN AND ARE ONLY FOR
THE PURPOSE OF ANGULAR MEASUREMENT.

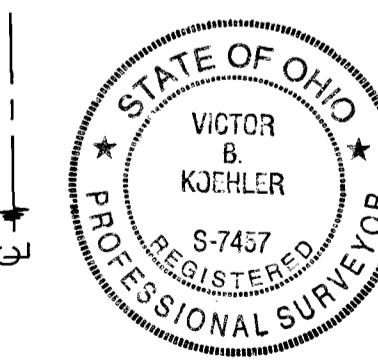

VICTOR B. KOEHLER, P.S. NO. 7457

10-13-98
DATE

1	DRAWN BY	CHECKED BY	REVISION
198120-S	FRS 10-12-98	VBK 10-13-98	

SURVEY FOR: JUSTIN HOLLANSHEAD

LOCATED IN PART OF THE NORTHWEST
QUARTER OF SECTION 24, T-3-S, R-13-E,
MIFFLIN TOWNSHIP, WYANDOT COUNTY, OHIO.

VICTOR B. KOEHLER, P.S.
P.O. BOX 28
UPPER SANDUSKY, OHIO 43351
419-294-5388