


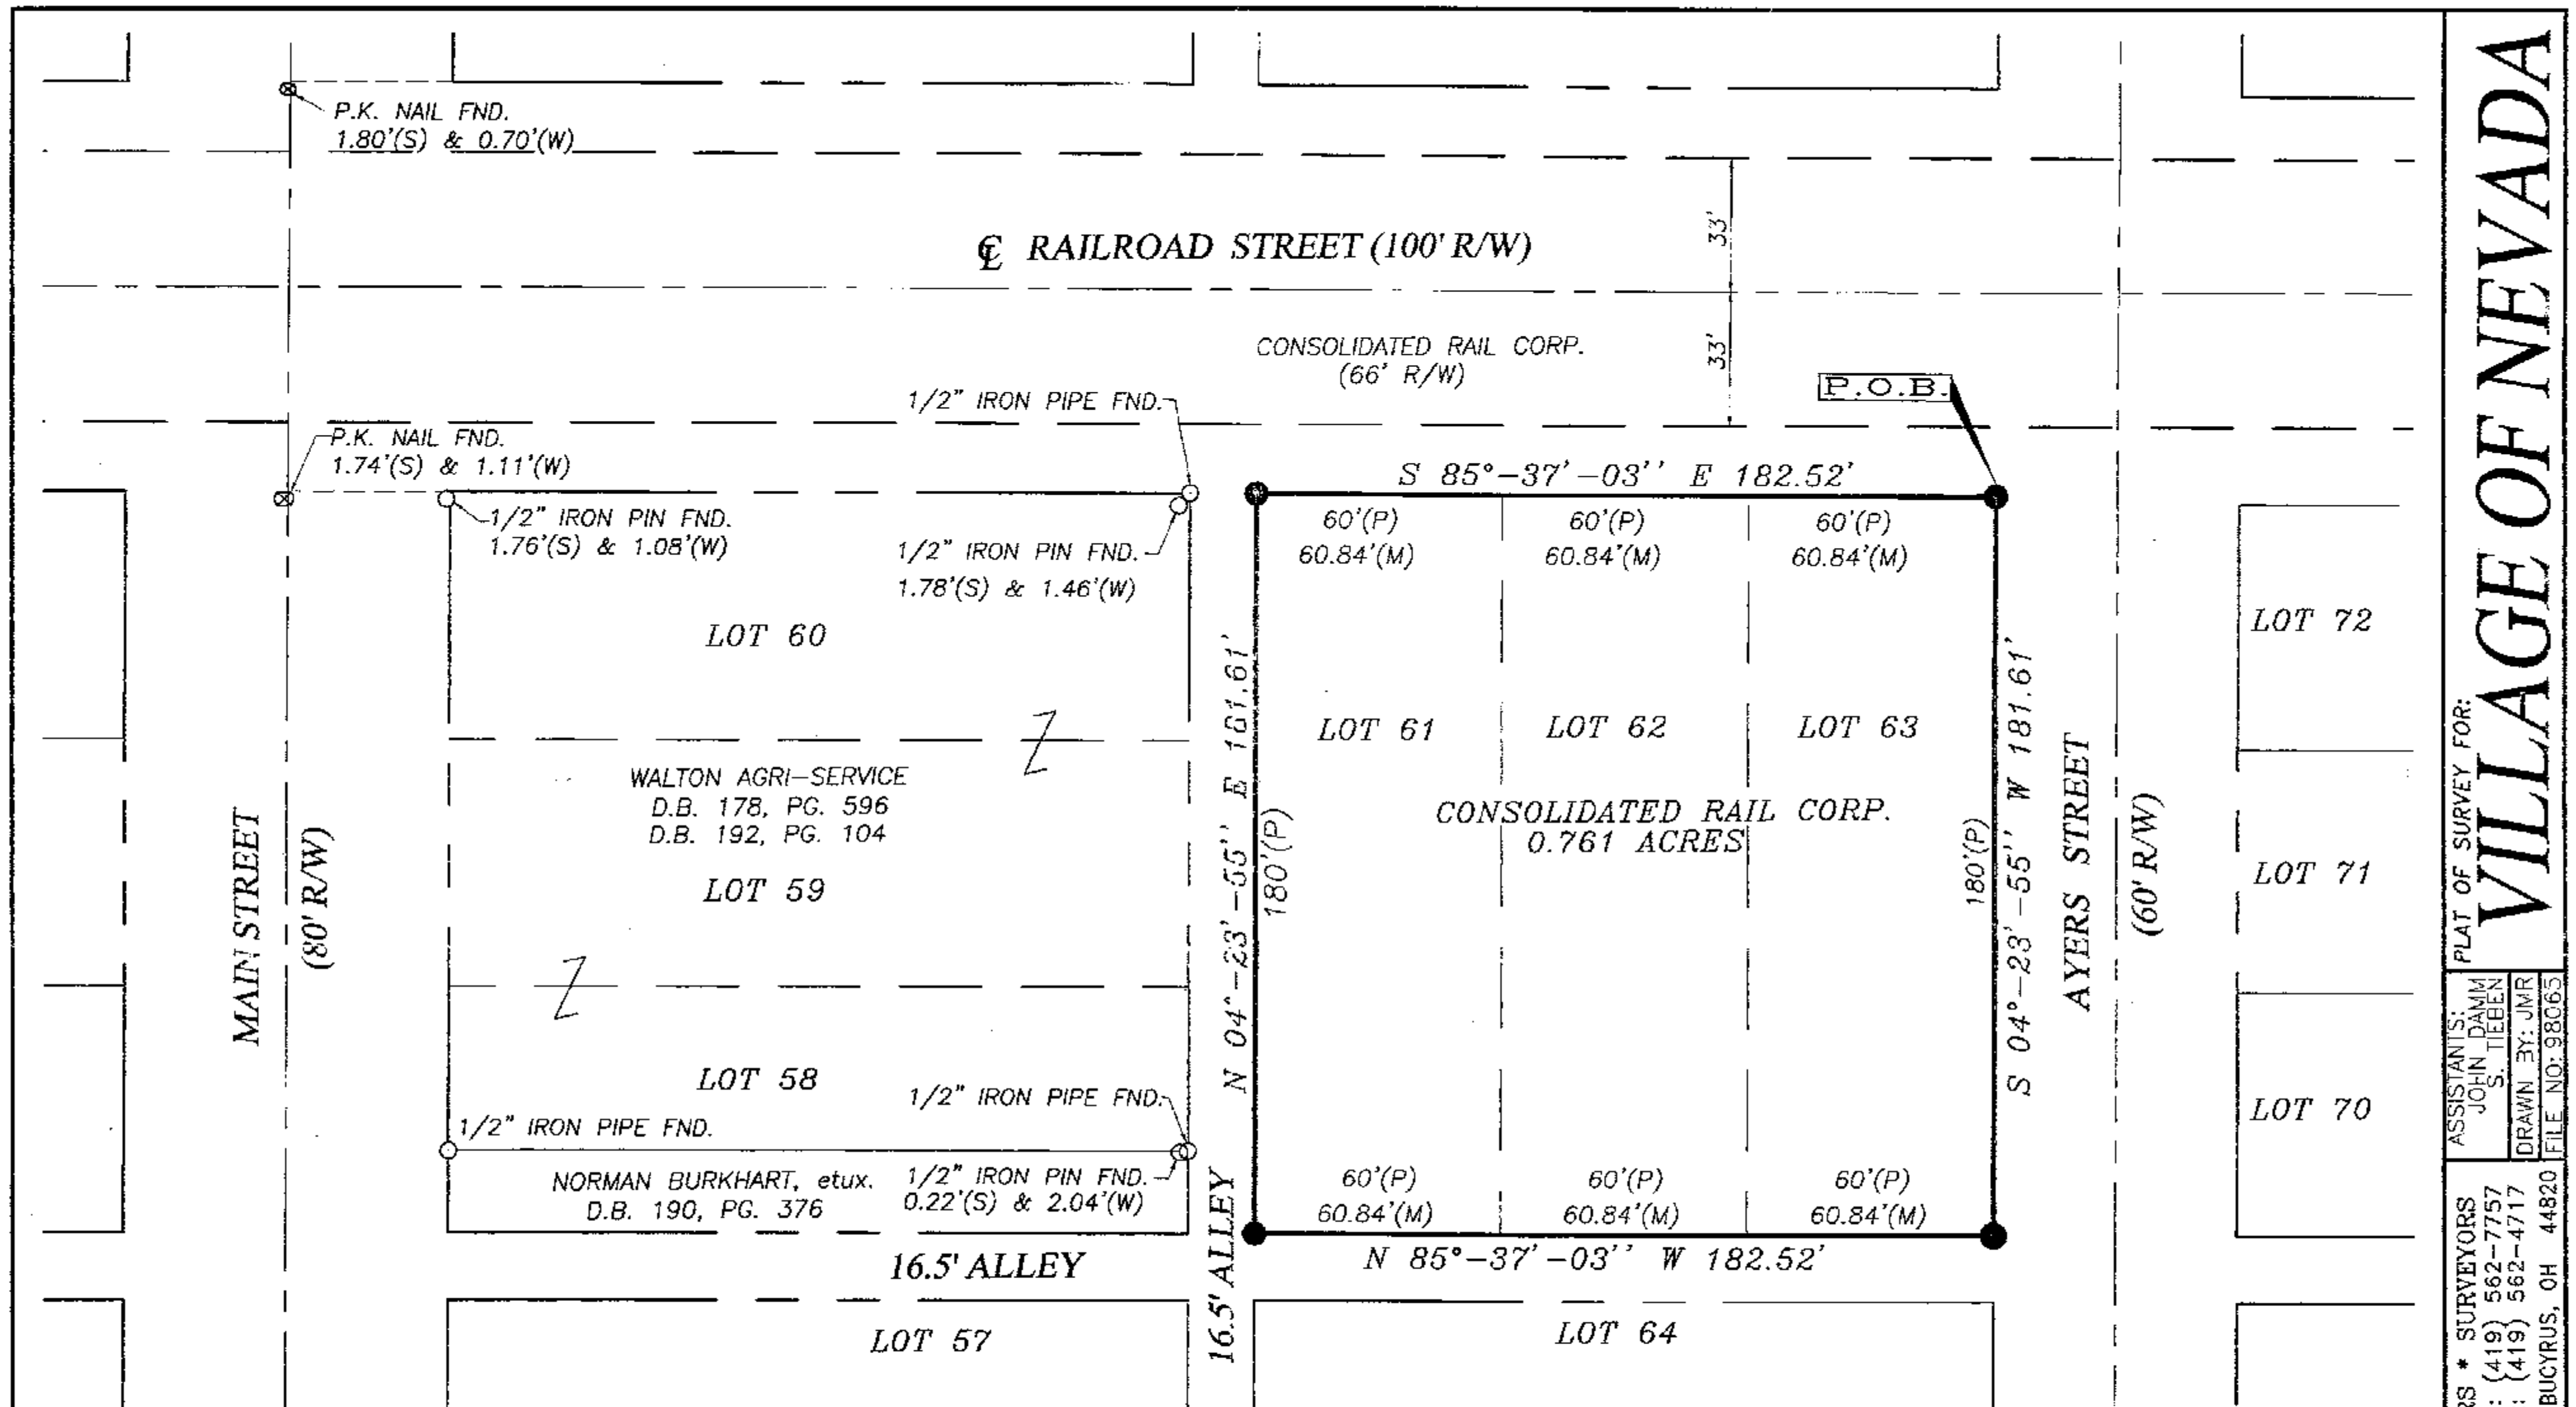

PLAT OF SURVEY FOR:
VILLAGE OF NEVADA

ASSISTANT SURVEYORS:
JOHN DANIEL S. TIEBEN
DRAWN BY: JMR
FILE NO: 98065

ENGINEERS & SURVEYORS
Phone: (419) 562-7757
Fax: (419) 562-4717
BUCYRUS, OH 44820

Makeever & Associates, Inc.
P.O. BOX 325, 1810 E. MANSFIELD ST.
BUCYRUS, OH 44820

DESCRIPTION

SITUATED IN THE STATE OF OHIO, COUNTY OF WYANDOT, VILLAGE OF NEVADA, BEING ALL OF LOTS 61, 62, AND 63 AS SHOWN AND DELINEATED ON THE PLAT OF THE TOWN OF NEVADA OF RECORD IN DEED BOOK 1, PAGE 3.

NOTES

- ALL IRON PINS SET ARE 5/8" x 30" LONG REINFORCING RODS WITH YELLOW PLASTIC CAPS STAMPED "MAKEEVER AND ASSOC." UNLESS OTHERWISE NOTED.
- BEARINGS SHOWN HEREON ARE TO AN ASSUMED AZIMUTH AND ARE USED TO DENOTE ANGLES ONLY.

LEGEND

- IRON PIN SET
- IRON PIN FOUND
- ⊗ PK NAIL FOUND
- ▲ RAILROAD SPIKE SET

REFERENCE

PENN CENTRAL R.R. R/W DRAWINGS
DEED BOOK AND PAGES AS SHOWN HEREIN
P.B. 1, PG. 3
PREVIOUS MAKEEVER & ASSOCIATES SURVEYS
S.B. 9, PG. 216
S.B. 7, PG. 11
S.B. 4, PG. 85
S.B. 3, PG. 505

ALL REGIONAL PLANNING REQUIREMENTS
HAVE BEEN APPROVED FOR THIS SURVEY
APPLICATION # NA

Survey Number: 98117
Volume: C Page: 194
Date Filed: 10-20-98
Parcel Number: _____



0 30 60
SCALE 1" = 30'

SURVEYOR'S STATEMENT

WE HEREBY STATE TO THE VILLAGE OF NEVADA THAT THE DRAWING HEREIN IS REPRESENTATIVE OF AN ACUTAL SURVEY PERFORMED IN MARCH, 1998, BY MYSELF OR UNDER MY DIRECT SUPERVISION AND THAT ALL INFORMATION IS TRUE AND CORRECT TO THE BEST OF MY KNOWLEDGE AND BELIEF.

Robert L. Makeever
ROBERT LYN MAKEEVER, P.E., P.S.
PROFESSIONAL SURVEYOR NO. 6828
DATE: 4-9-98

