


LEGEND

- FOUND IRON PIPE
- ⊙ FOUND IRON PIN
- ⊘ SET 1/2" Ø HEAD P.K. NAIL
- 1/2" Ø PERSONALIZED IRON PIPE SET
- ▲ STONE & MONUMENT BOX

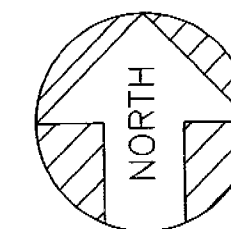


ASSUMED



SCALE: 1 INCH = 200 FEET

DEED REF. : VOL. 209, PG. 517


SURVEY REFERENCE:
VOL. 212, PAGE 124
VOL. 195, PAGE 756
VOL. 134, PAGE 518

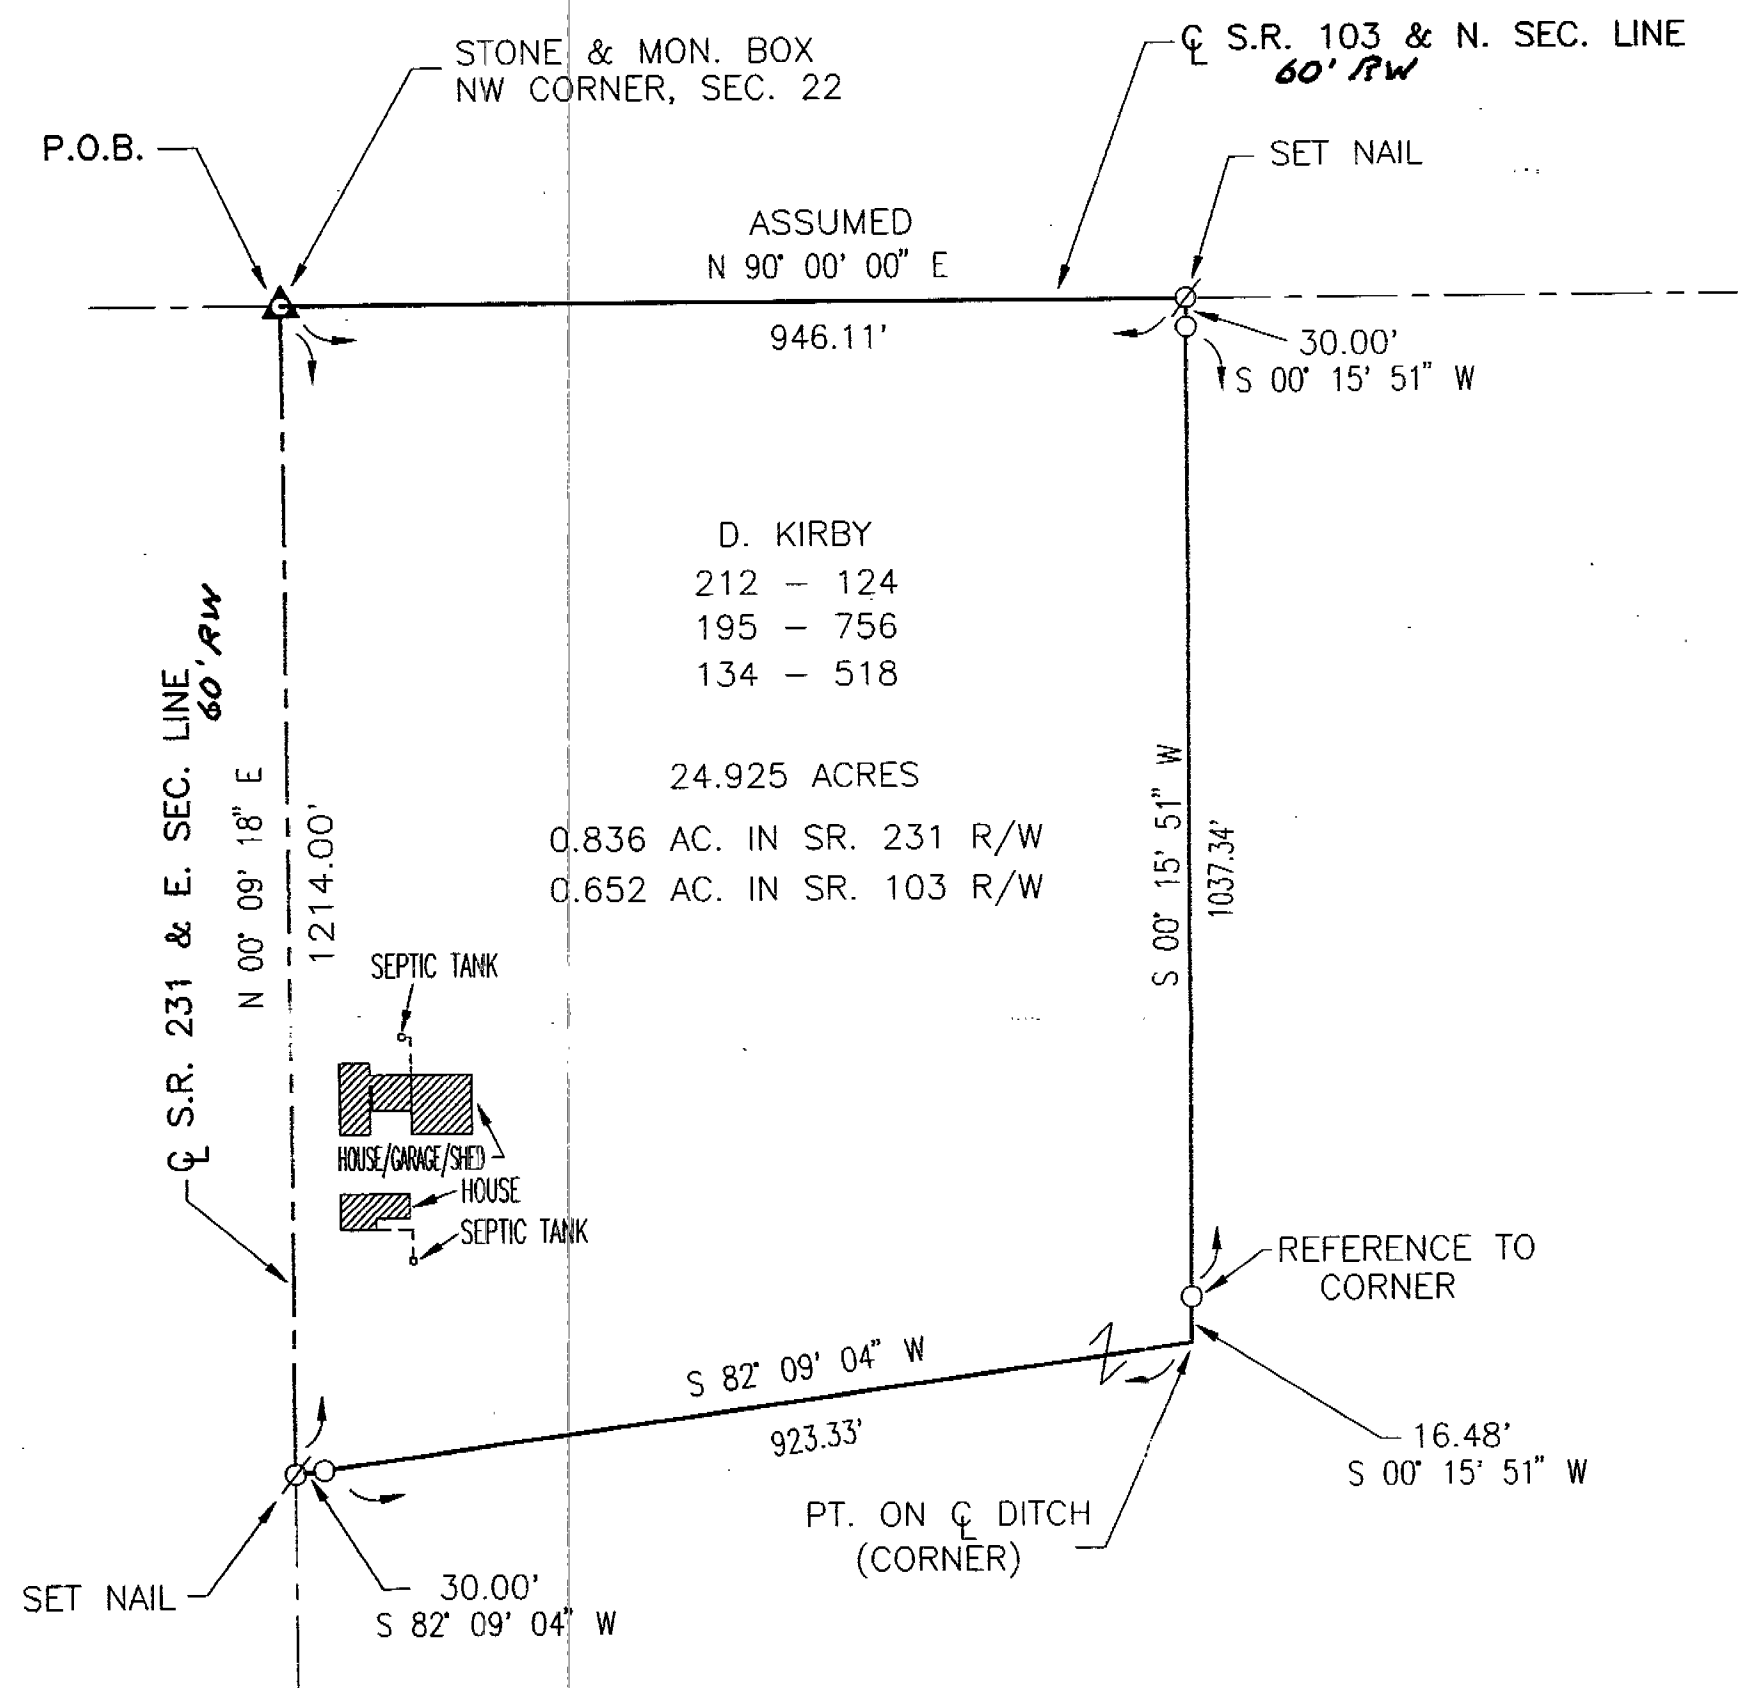

Survey Number: 98134
Volume: C Page: 208
Date Filed: 11-25-98
Parcel Number: _____

THE BASIS OF BEARING IS BASED
ON THE CENTERLINE ASSUMED BEARING
OF STATE ROUTE 103 AND ALL
OTHER BEARINGS ARE FROM ANGLES
& DISTANCES MEASURED IN THE FIELD.

ALL REGIONAL PLANNING REQUIREMENTS
HAVE BEEN APPROVED FOR THIS SURVEY.
APPLICATION # 9876

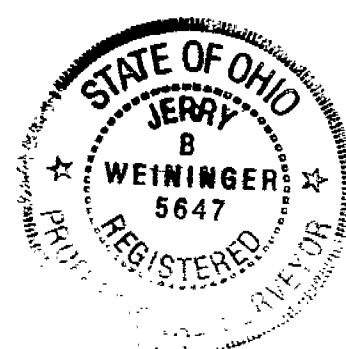

I HEREBY CERTIFY THE ABOVE PLAT TO BE TRUE
AND CORRECT ACCORDING TO A SURVEY.

MADE IN OCT. 8, 1998 & NOV. 18, 1998
OHIO REGISTERED SURVEYOR NO. 5647
BY Jerry B. Weininger
JERRY B. WEININGER

PT. NW 4 SEC. 22 T. 1 S. R. 15 E.
TWP. SYCAMORE COUNTY: WYANDOT OHIO

SURVEY FOR: DORIS KIRBY

JERRY B. WEININGER, REGISTERED SURVEYOR
6569 C-2 McCUTCHENVILLE, OHIO 44844

DATE: OCT. 8, 1998 & Nov. 18, 1998 SCALE: 1" = 200'