



LEGEND

- FOUND IRON PIPE
- Ø SET 1/2" Ø HEAD P.K. NAIL
- 1/2" Ø PERSONALIZED IRON PIPE SET
- ▲ FOUND STONE & MON. BOX
- X—X—X FOUND WIRE FENCE

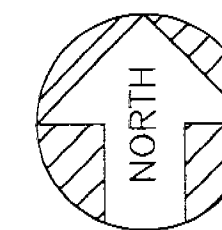

ASSUMED

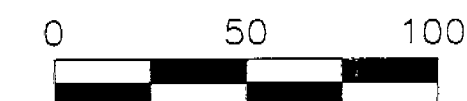


SCALE: 1 INCH = 50 FEET

DEED REF. : VOL. 205, PG. 395

SURVEY REFERENCE: VOL. 6, PAGE 413


C. A. MARGRAF, ETUX.
205 - 395

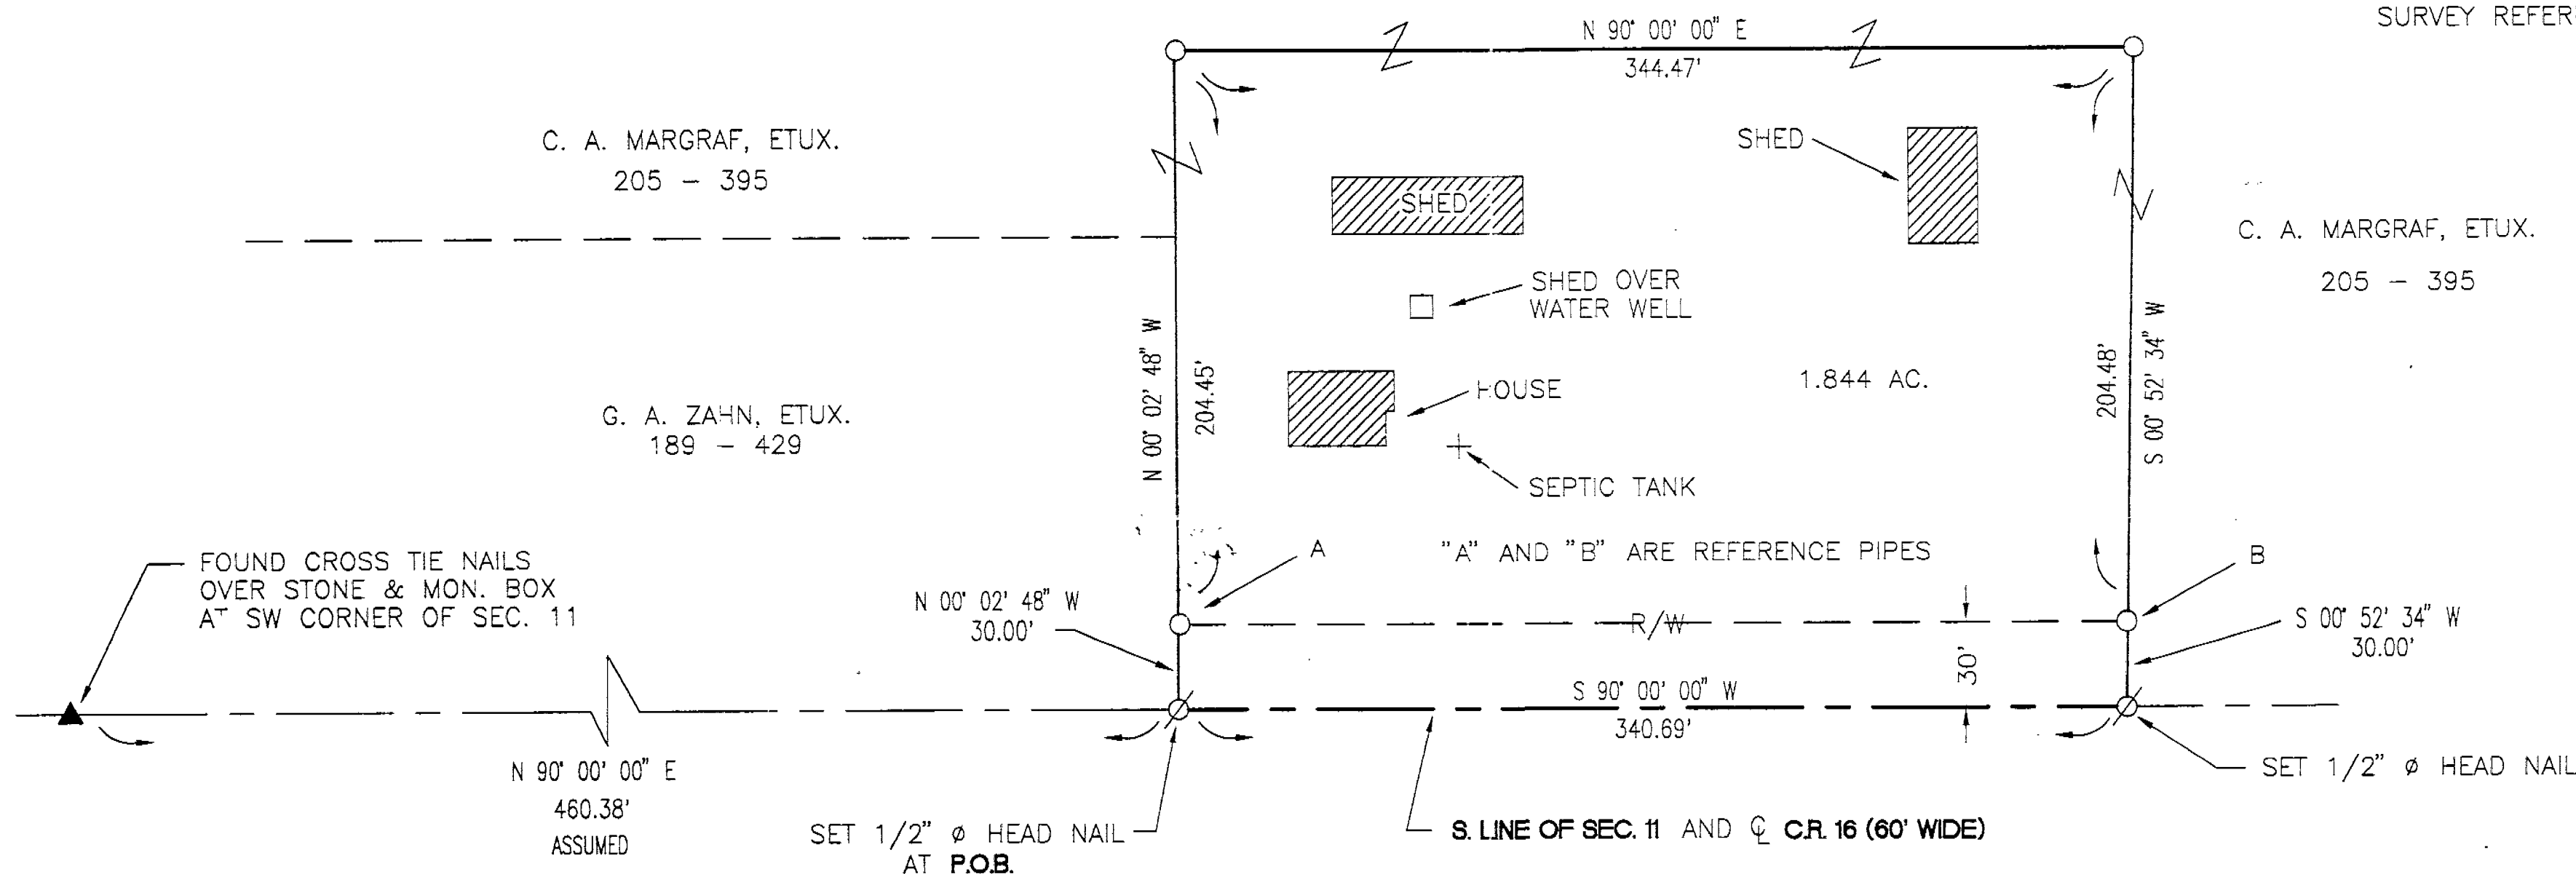

THE BASIS OF BEARING IS BASED
ON THE CENTERLINE ASSUMED BEARING
OF COUNTY ROAD NUMBER 16 AND ALL
OTHER BEARINGS ARE FROM ANGLES
& DISTANCES MEASURED IN THE FIELD.

Survey Number: 98134
Volume: C Page: 208 - **B**
Date Filed: 12-3-98
Parcel Number: 38-1585-0000

ALL REGIONAL PLANNING REQUIREMENTS
HAVE BEEN APPROVED FOR THIS SURVEY
APPLICATION # 9881

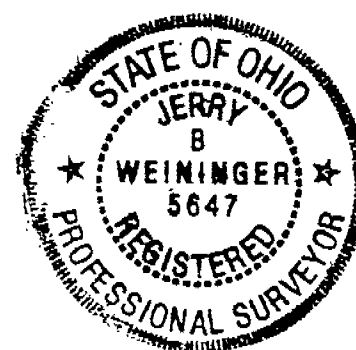

I HEREBY CERTIFY THE ABOVE PLAT TO BE TRUE
AND CORRECT ACCORDING TO A SURVEY.

MADE IN AUG. 17, 1998
OHIO REGISTERED SURVEYOR NO. 5647

BY Jerry B. Weininger
JERRY B. WEININGER

PT. SW ⁴ SEC. 11 T. 1 S, R 14 E.
TWP. TYMOCHTEE COUNTY : WYANDOT OHIO

SURVEY FOR:	JERRY MARGRAF
JERRY B. WEININGER, REGISTERED SURVEYOR 6569 C-2 McCUTCHENVILLE, OHIO 44844	
DATE: <u>AUG. 17, 1998</u>	SCALE: <u>1" = 50'</u>