



LEGEND

- FOUND IRON PIPE
- ⊙ FOUND IRON PIN
- ⊗ SET 1/2" Ø HEAD P.K. NAIL
- 1/2" Ø PERSONALIZED IRON PIPE SET
- ⊙ FOUND RAILROAD SPIKE
- ⊗ MADE DRILL HOLE IN CONCRETE
- X—X—X FOUND WIRE FENCE

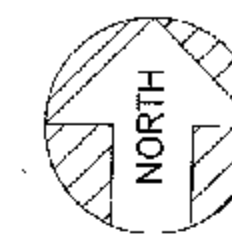


ASSUMED

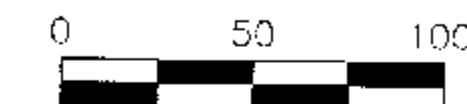

SCALE: 1 INCH = 50 FEET

DEED REF.: VOL. 211, PG. 420

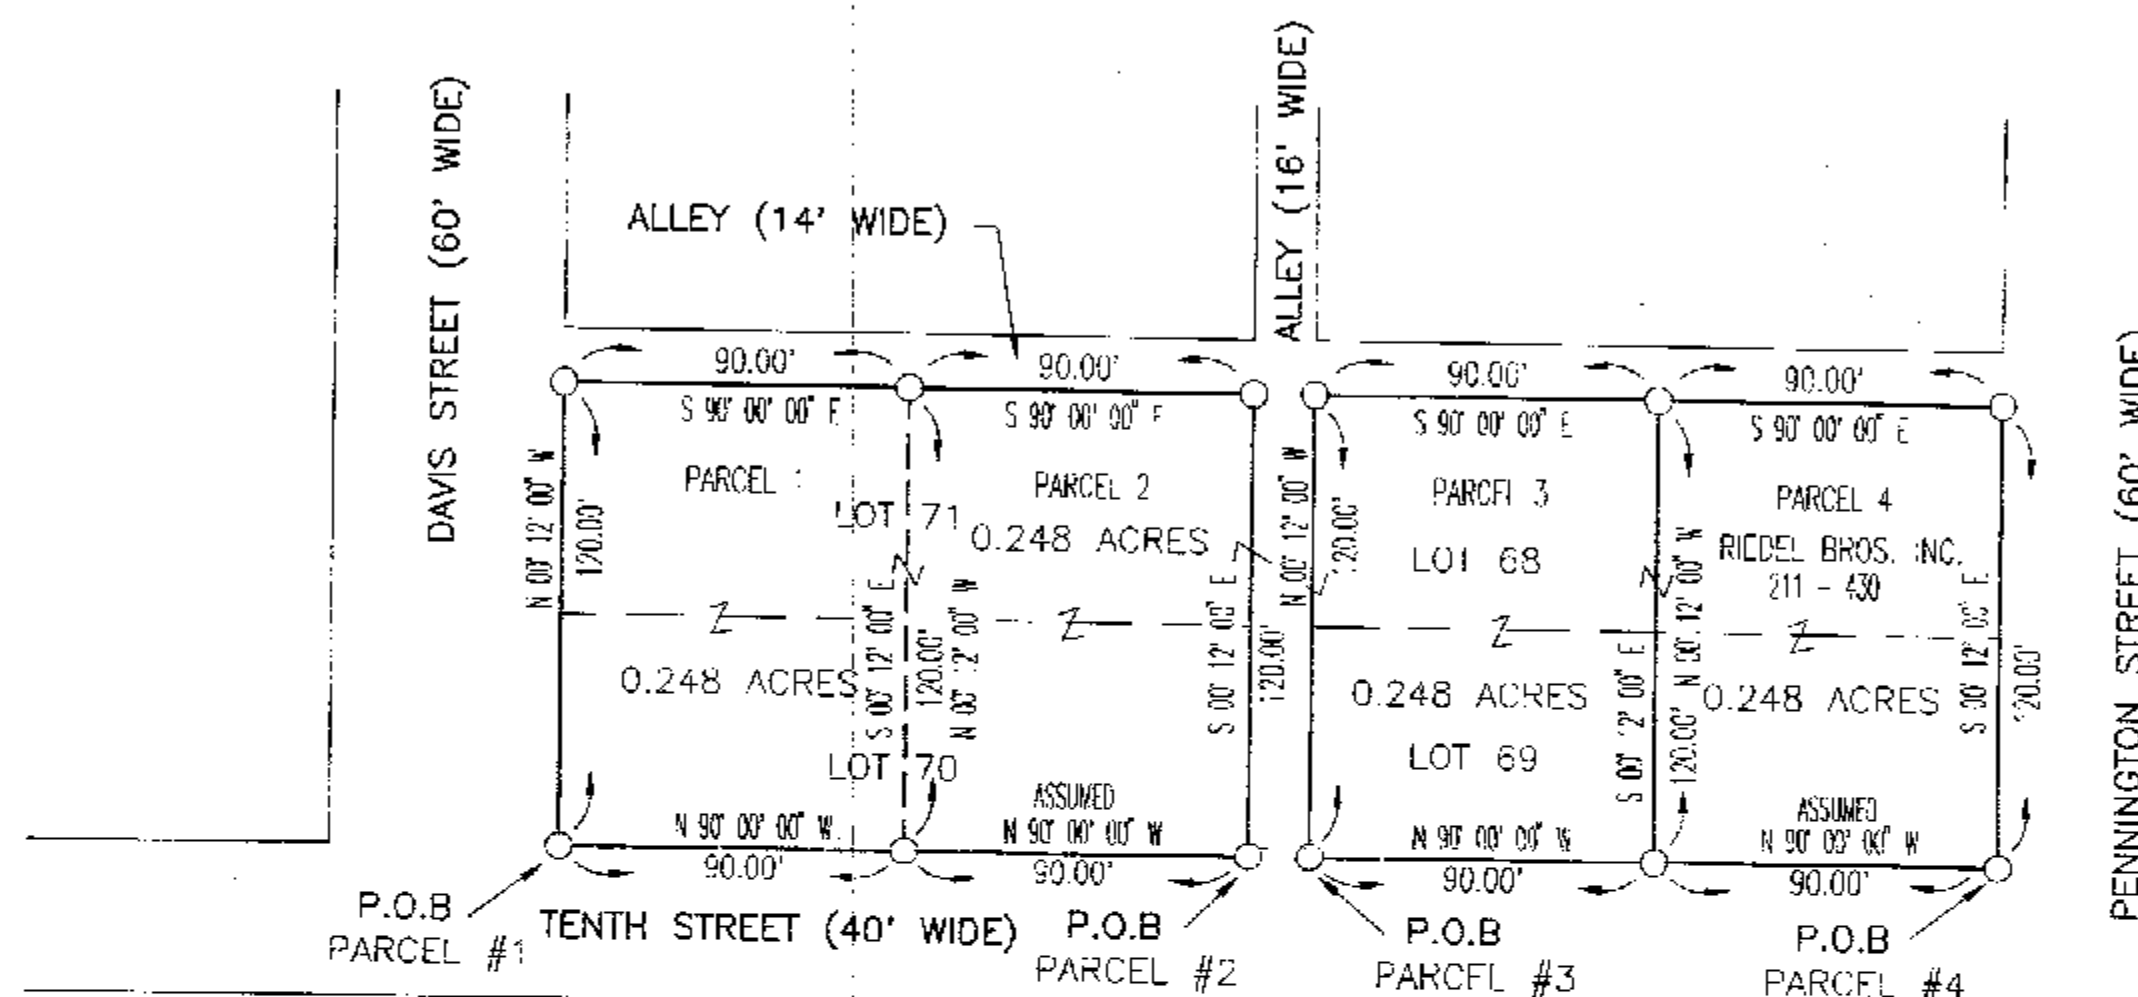

THE BASIS OF BEARING IS BASED
ON THE SOUTH LINE ASSUMED BEARING
OF LOTS ALONG TENTH STREET AND ALL
OTHER BEARINGS ARE FROM ANGLES
& DISTANCES MEASURED IN THE FIELD.

Survey Number: 98138
Volume: C, Page: 212
Date Filed: 12-7-98
Parcel Number: 37-2370-0000

All Regional Planning Requirements
Have Been Approved For This Survey
Application # NA



I HEREBY CERTIFY THE ABOVE PLAT TO BE TRUE
AND CORRECT ACCORDING TO A SURVEY.

MADE IN NOV. 20, 1998
OHIO REGISTERED SURVEYOR NO. 5647

BY Jerry B. Weininger
JERRY B. WEININGER

LOTS 68, 69, 70, AND 71 - C. KLAHR'S ADDITION
VILLAGE OF SYCAMORE PLAT BOOK 3 PG 9
1. 1 S., R 15 E.
TWP. SYCAMORE COUNTY: WYANDOT OHIO

SURVEY FOR:	ALTON RIEDEL
JERRY B. WEININGER, REGISTERED SURVEYOR 6569 C-2 McCUTCHENVILLE, OHIO 44844	
DATE: NOV. 20, 1998	SCALE: 1" = 50'