


COUNTY HIGHWAY 30 60' R/W

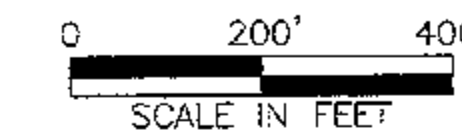

ASSUMED



REFERENCES

DEED VOLUME AND PAGE AS SHOWN
WYANDOT COUNTY CORNERSTONE REFERENCES
FORMER PENN. CENTRAL RAILROAD PLANS
STA. 2980+83 TO STA. 3023+38
PLAT VOLUME 2, PAGE 19
SURVEY VOLUME 2, PAGE 199
SURVEY VOLUME 3, PAGE 106
SURVEY VOLUME 6, PAGE 492
SURVEY VOLUME 5, PAGE 63

LEGEND


SET	FOUND	DESCRIPTION
⊙	⊙	CONC. MONUMENT
⊕	⊕	RAILROAD SPIKE
⊖	⊖	NAIL
⊗	⊗	IRON ROD
⊘	⊘	DRILL HOLE
⊙	⊙	STONE
⊕	⊕	MONUMENT BOX
⊖	⊖	IRON PIPE
⊗	⊗	WOOD POST
(D)	(D)	DEED
(P)	(P)	PLAT
(M)	(M)	MEASURED
(S)	(S)	SURVEYED
(C)	(C)	CALCULATED

NOTE:
ALL IRON ROD SET ARE 5/8" DIA. x 30" LENGTH
WITH PERSONALIZED CAPS (HANK AND ASSOC.)
DRIVEN FLUSH.

SURVEYOR'S STATEMENT

I HEREBY DECLARE THAT THE ABOVE PARCEL WAS
SURVEYED DURING NOVEMBER 1998, PROPERTY
LINES SHOWN ARE LOCATED FROM DEEDS ON
RECORD AND ARE DEED LINES. BEARINGS ARE
ASSUMED FOR ANGULAR MEASUREMENT ONLY. ALL
INFORMATION SHOWN IS TRUE AND CORRECT TO
THE BEST OF MY KNOWLEDGE AND BELIEF (PER
CHAPTER 4733-37 OF THE OHIO REVISED CODE).

James G. Homan, Jr.
JAMES G. HOMAN, JR., P.S. #6972
DATE: 11-29-98

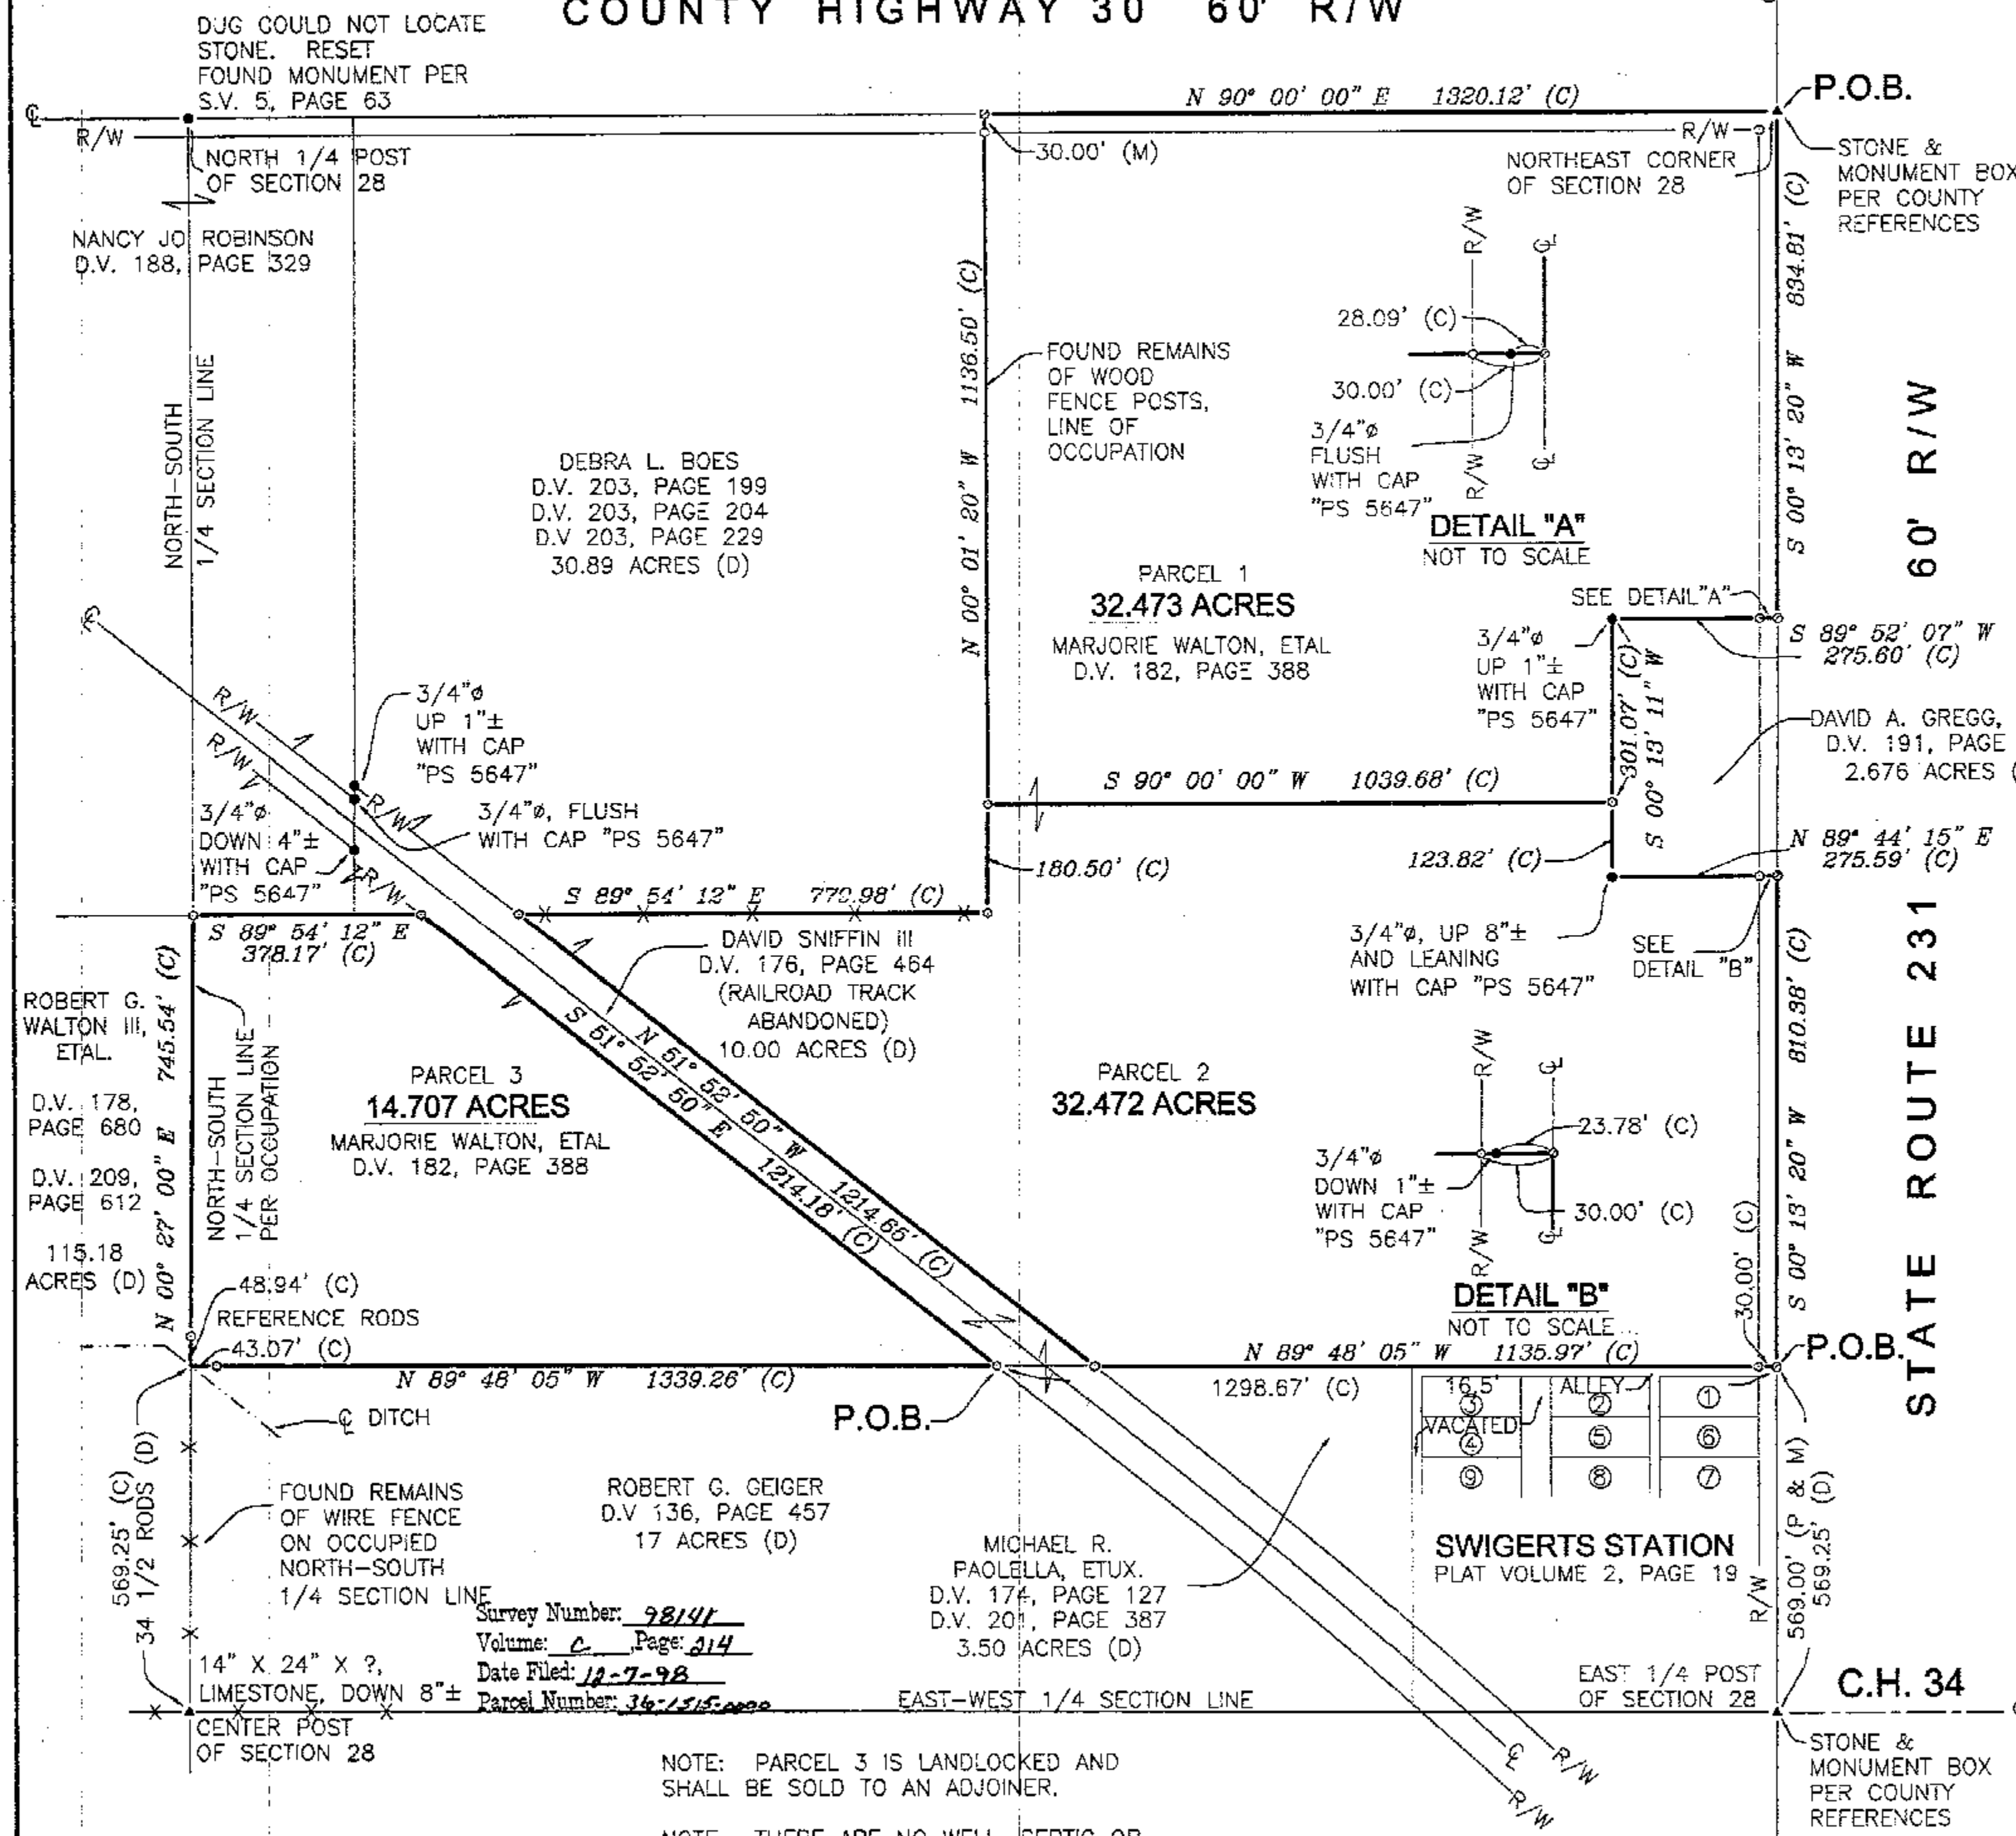

NOTE: PARCEL 3 IS LANDLOCKED AND
SHALL BE SOLD TO AN ADJOINER.

NOTE: THERE ARE NO WELL, SEPTIC OR
BUILDINGS ON PARCELS 1, 2, & 3.

All Regional Planning Requirements
Have Been Approved For This Survey
Application # 9889, 9889, 9890

HANK AND ASSOCIATES, INC.
ENGINEERING SURVEYING
137 SOUTH WASHINGTON STREET, TIFFIN, OHIO 44883
PHONE: (419) 447-4300 FAX: (419) 447-2076

REVISIONS:

NO.	DATE	BY	DESCRIPTION
1	11-29-98	JGH	INITIAL SURVEY

CHECKED BY: JGH
DRAWN BY: DST
DATE: 11-17-98