




ASSUMED

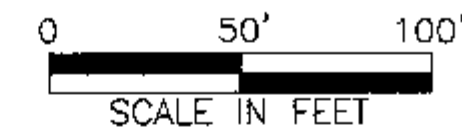

REFERENCES

DEED VOLUME AND PAGE AS SHOWN
WYANDOT COUNTY CORNERSTONE REFERENCES
STATE OF OHIO S.H. 267 R/W PLANS
SURVEY FOR SYCAMORE CATV, INC.
BY J.B. WEININGER S.V. 6, PG. 129
3094 DATED: MAY 1984

ACREAGE SUMMARY

ORIGINAL TRACT 97.350 ACRES
THIS SURVEY 5.010 ACRES
REMAINING TRACT 92.340 ACRES

LEGEND

SET	FOUND	DESCRIPTION
⊗	⊗	CONC. MONUMENT
⊕	⊕	RAILROAD SPIKE
⊙	⊙	NAIL
⊖	⊖	IRON ROD
⊗	⊗	DRILL HOLE
⊙	⊙	STONE
⊗	⊗	MONUMENT BOX
⊕	⊕	IRON PIPE
⊖	⊖	WOOD POST
(D)		DEED
(P)		PLAT
(M)		MEASURED
(S)		SURVEYED
(C)		CALCULATED

NOTE:

ALL IRON ROD SET ARE 5/8" DIA. x 30" LENGTH
WITH PERSONALIZED CAPS (HANK AND ASSOC.)
DRIVEN FLUSH.


SURVEYOR'S STATEMENT

I HEREBY DECLARE THAT THE ABOVE PARCEL WAS
SURVEYED DURING NOVEMBER 1998, PROPERTY
LINES SHOWN ARE LOCATED FROM DEEDS ON
RECORD AND ARE DEED LINES. BEARINGS ARE
ASSUMED FOR ANGULAR MEASUREMENT ONLY. ALL
INFORMATION SHOWN IS TRUE AND CORRECT TO
THE BEST OF MY KNOWLEDGE AND BELIEF (PER
CHAPTER 4733-37 OF THE OHIO REVENUE CODE).



James G. Homan, Jr.
JAMES G. HOMAN, JR., P.S. # 6972
DATE 12-23-98

All Regional Planning Requirements
Have Been Approved For This Survey
Application # 12-23-98 Now - print split before transfer

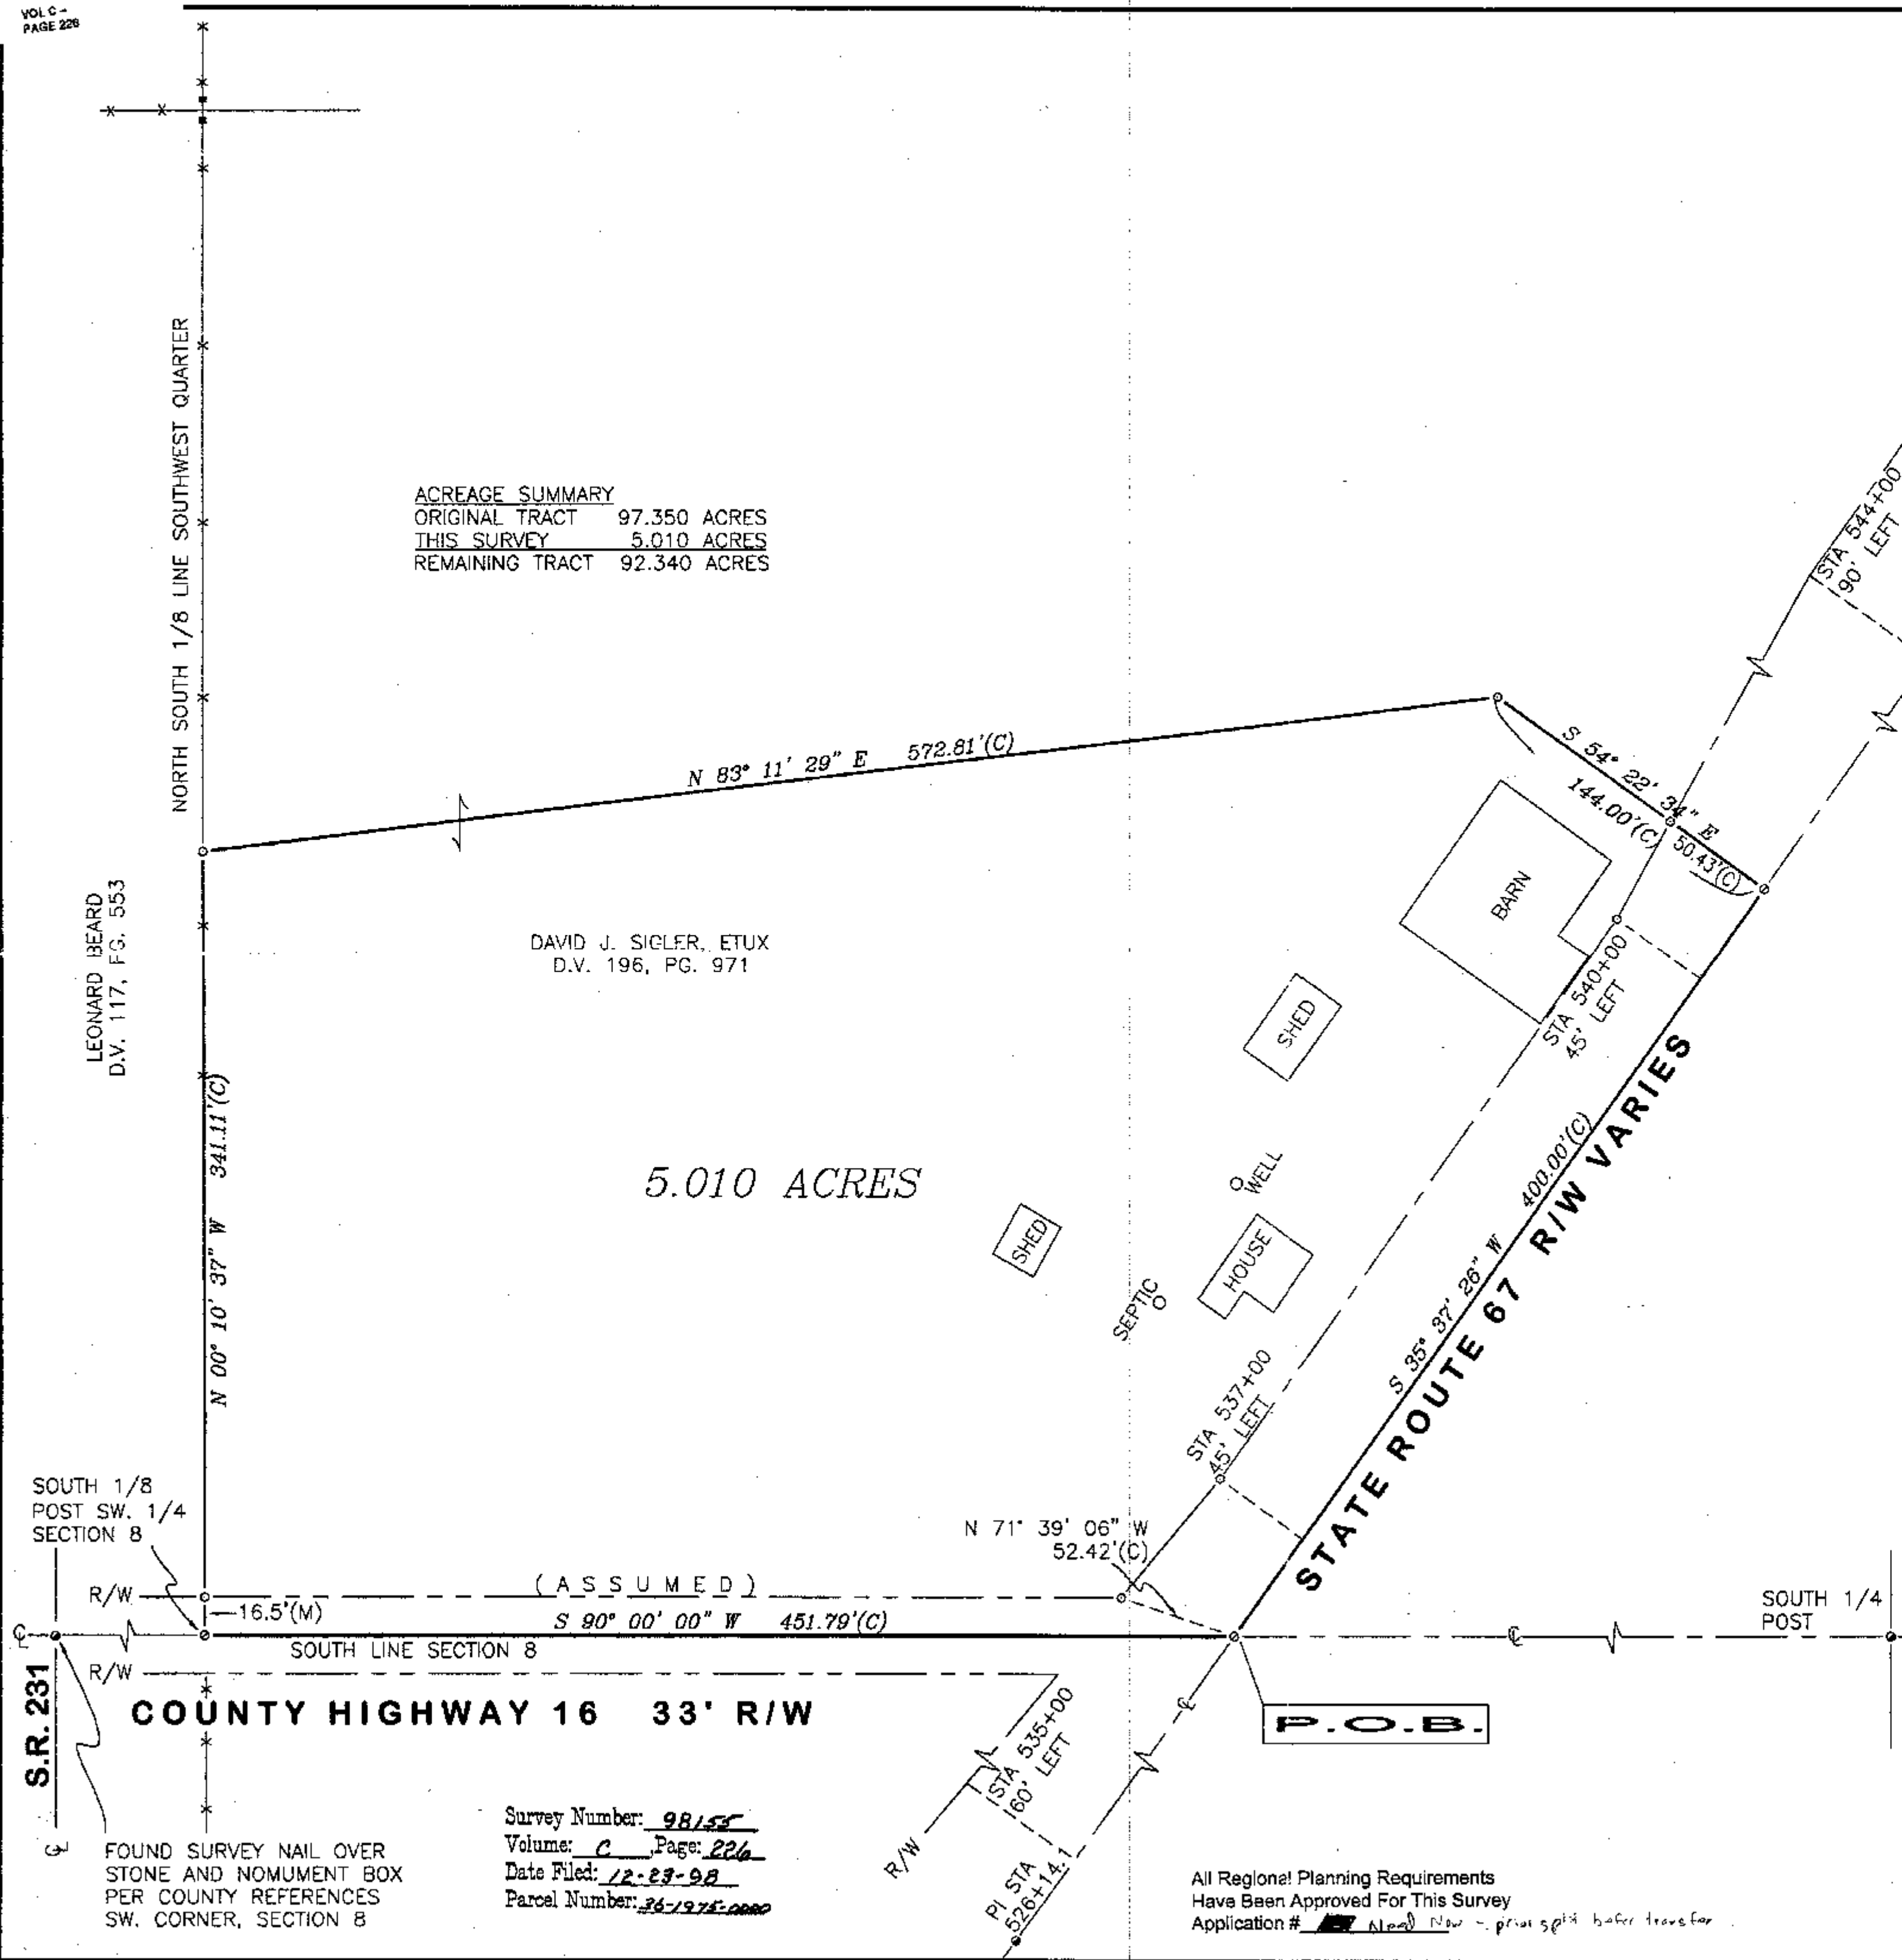

JOB NO. 981-257	HANK AND ASSOCIATES, INC. ENGINEERING SURVEYING 137 SOUTH WASHINGTON STREET, TIFFIN, OHIO 44883 PHONE: (419) 447-4300 FAX: (419) 447-2076	SURVEY FOR: DAVE SIGLER LOCATED IN THE SOUTHWEST QUARTER OF SECTION 8, SYCAMORE TOWNSHIP, TOWNSHIP 1 SOUTH, RANGE 15 EAST, WYANDOT COUNTY, OHIO.	DRAWN BY: LGS	CHECKED BY: JGH	REVISIONS:
			DATE: 12-04-98		