



LEGEND

- FOUND IRON PIPE
- FOUND IRON PIN
- ⊗ SET 1/2" Ø HEAD P.K. NAIL
- 1/2" Ø PERSONALIZED IRON PIPE SET
- FOUND RAILROAD SPIKE
- ⊗ MADE DRILL HOLE IN CONCRETE
- ▲ FOUND STONE & MONUMENT BOX

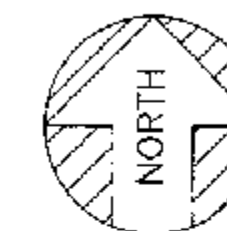


ASSUMED

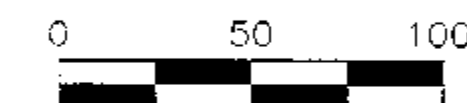

SCALE: 1" = 50 FEET

DEED REF. : VOL. 210, PG. 577

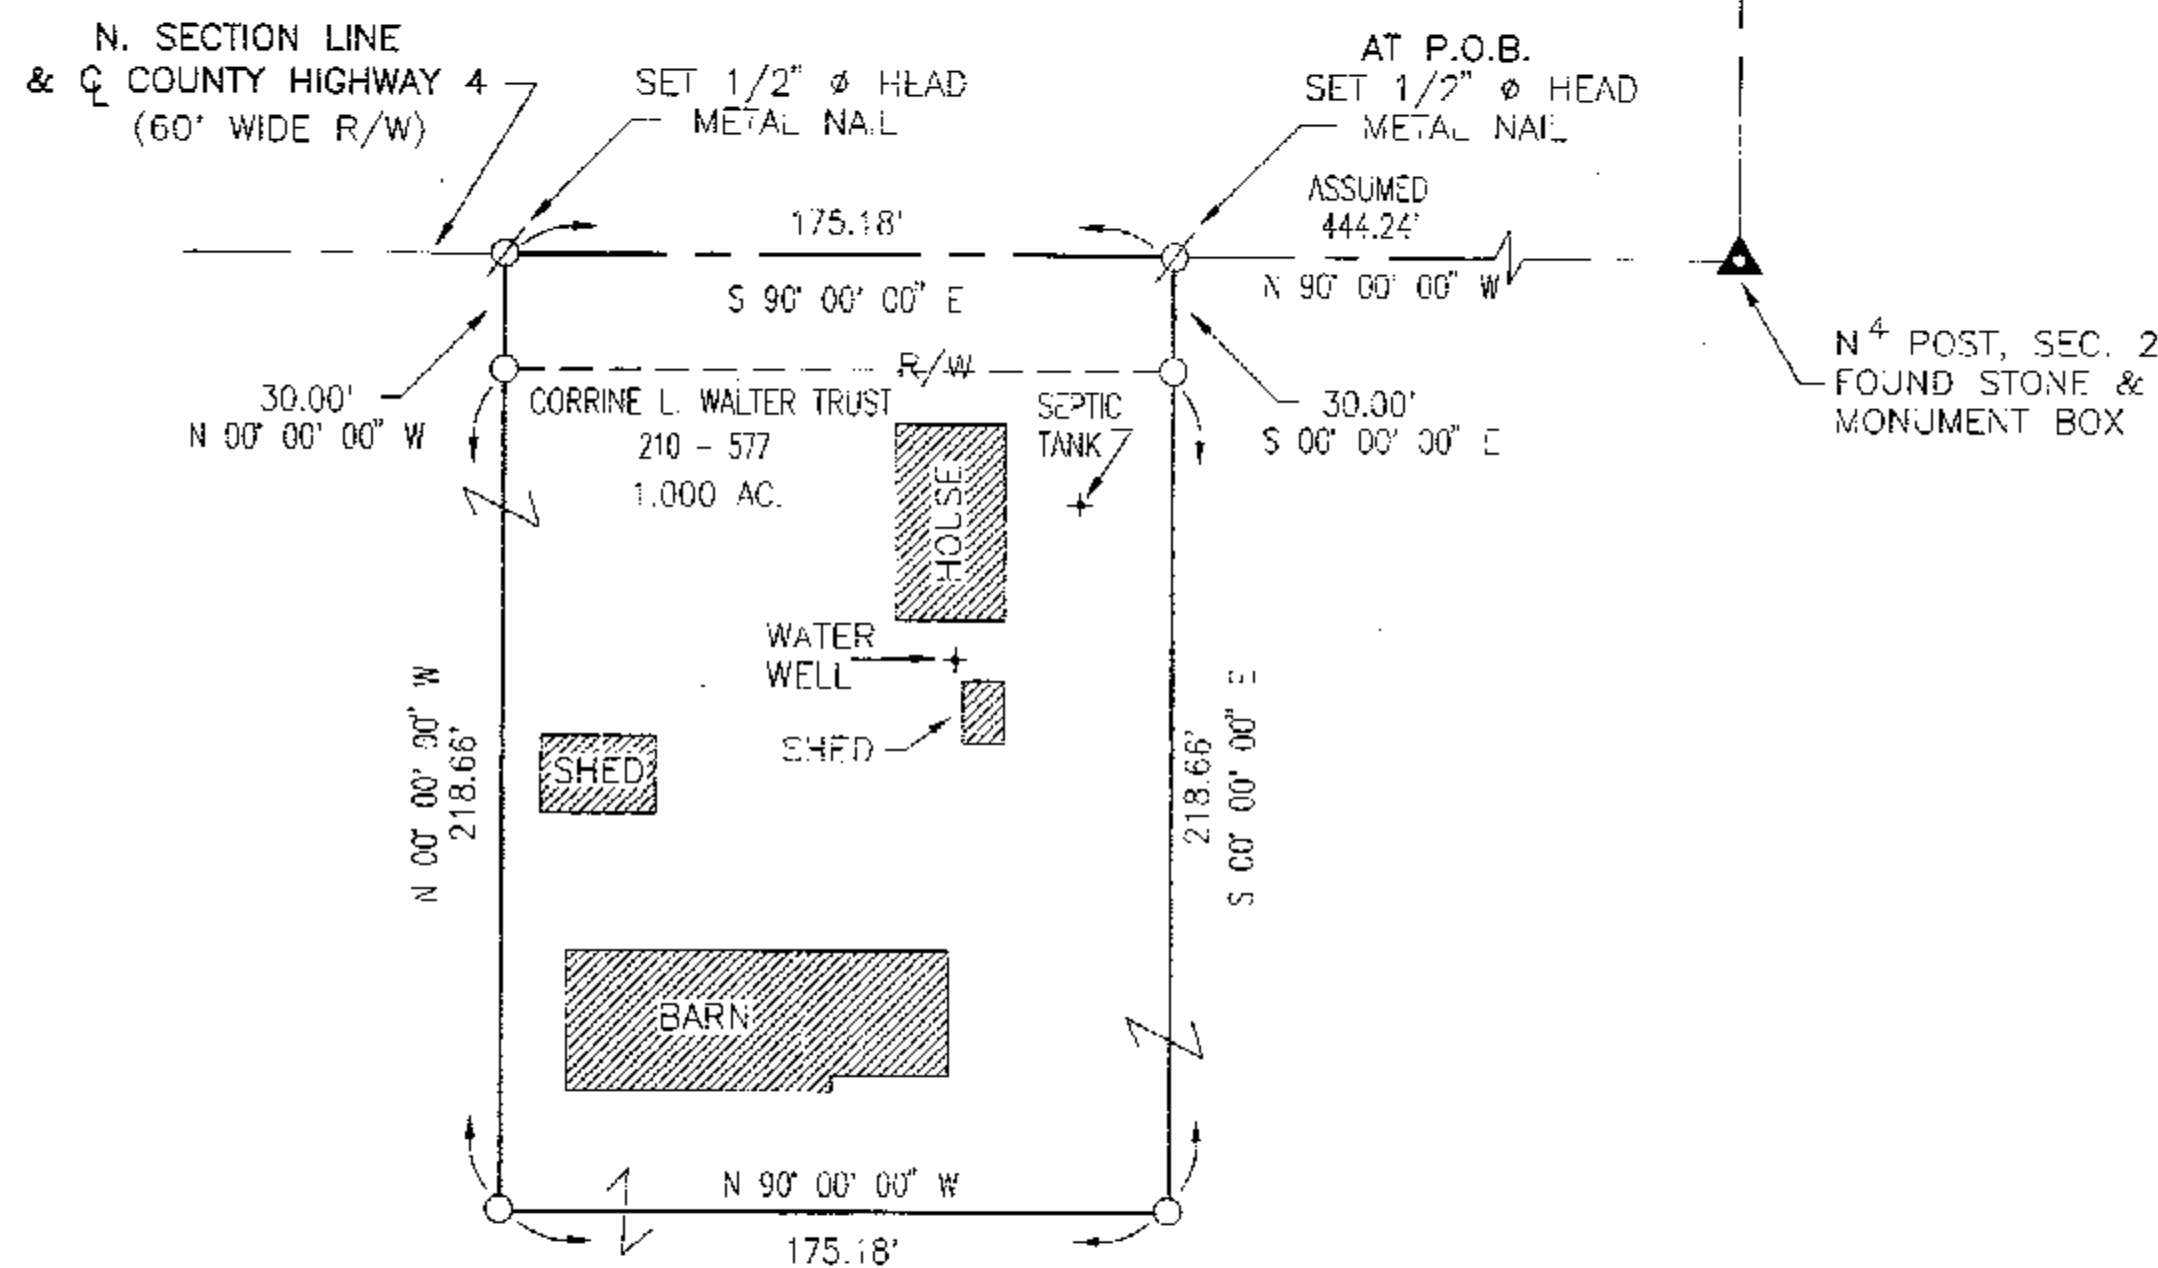

THE BASIS OF BEARING IS BASED
ON THE CENTERLINE ASSUMED BEARING
OF COUNTY HIGHWAY 4 AND ALL
OTHER BEARINGS ARE FROM ANGLES
& DISTANCES MEASURED IN THE FIELD.

Survey Number: 9902
Volume: C Page: 229
Date Filed: 1-19-99
Parcel Number: 29-1270-0000

All Regional Planning Requirements
Have Been Approved For This Survey
Application # 99-08



I HEREBY CERTIFY THE ABOVE PLAT TO BE TRUE
AND CORRECT ACCORDING TO A SURVEY.

MADE IN DEC. 2, 1998
OHIO REGISTERED SURVEYOR NO. 5647

BY Jerry B. Weininger
JERRY B. WEININGER

PT. NW 4 SEC. 2 T. 2 S. R. 12 E.
TWP. RICHLAND COUNTY : WYANDOT OHIO

SURVEY FOR: GARY WALTER

JERRY B. WEININGER, REGISTERED SURVEYOR
6569 C-2 McCUTCHENVILLE, OHIO 44844

DATE: DEC. 2, 1998 SCALE: 1" = 50'