
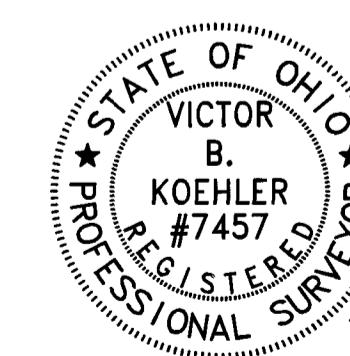


OLIVER E. & SYLVIA J.
SCHULTZ
209 - 911

Survey Number: 99101
Volume: C Page: 302
Date Filed: 9-14-99
Parcel Number: 6-4501.05

All Regional Planning Requirements
have been approved for this survey
Application # CITY

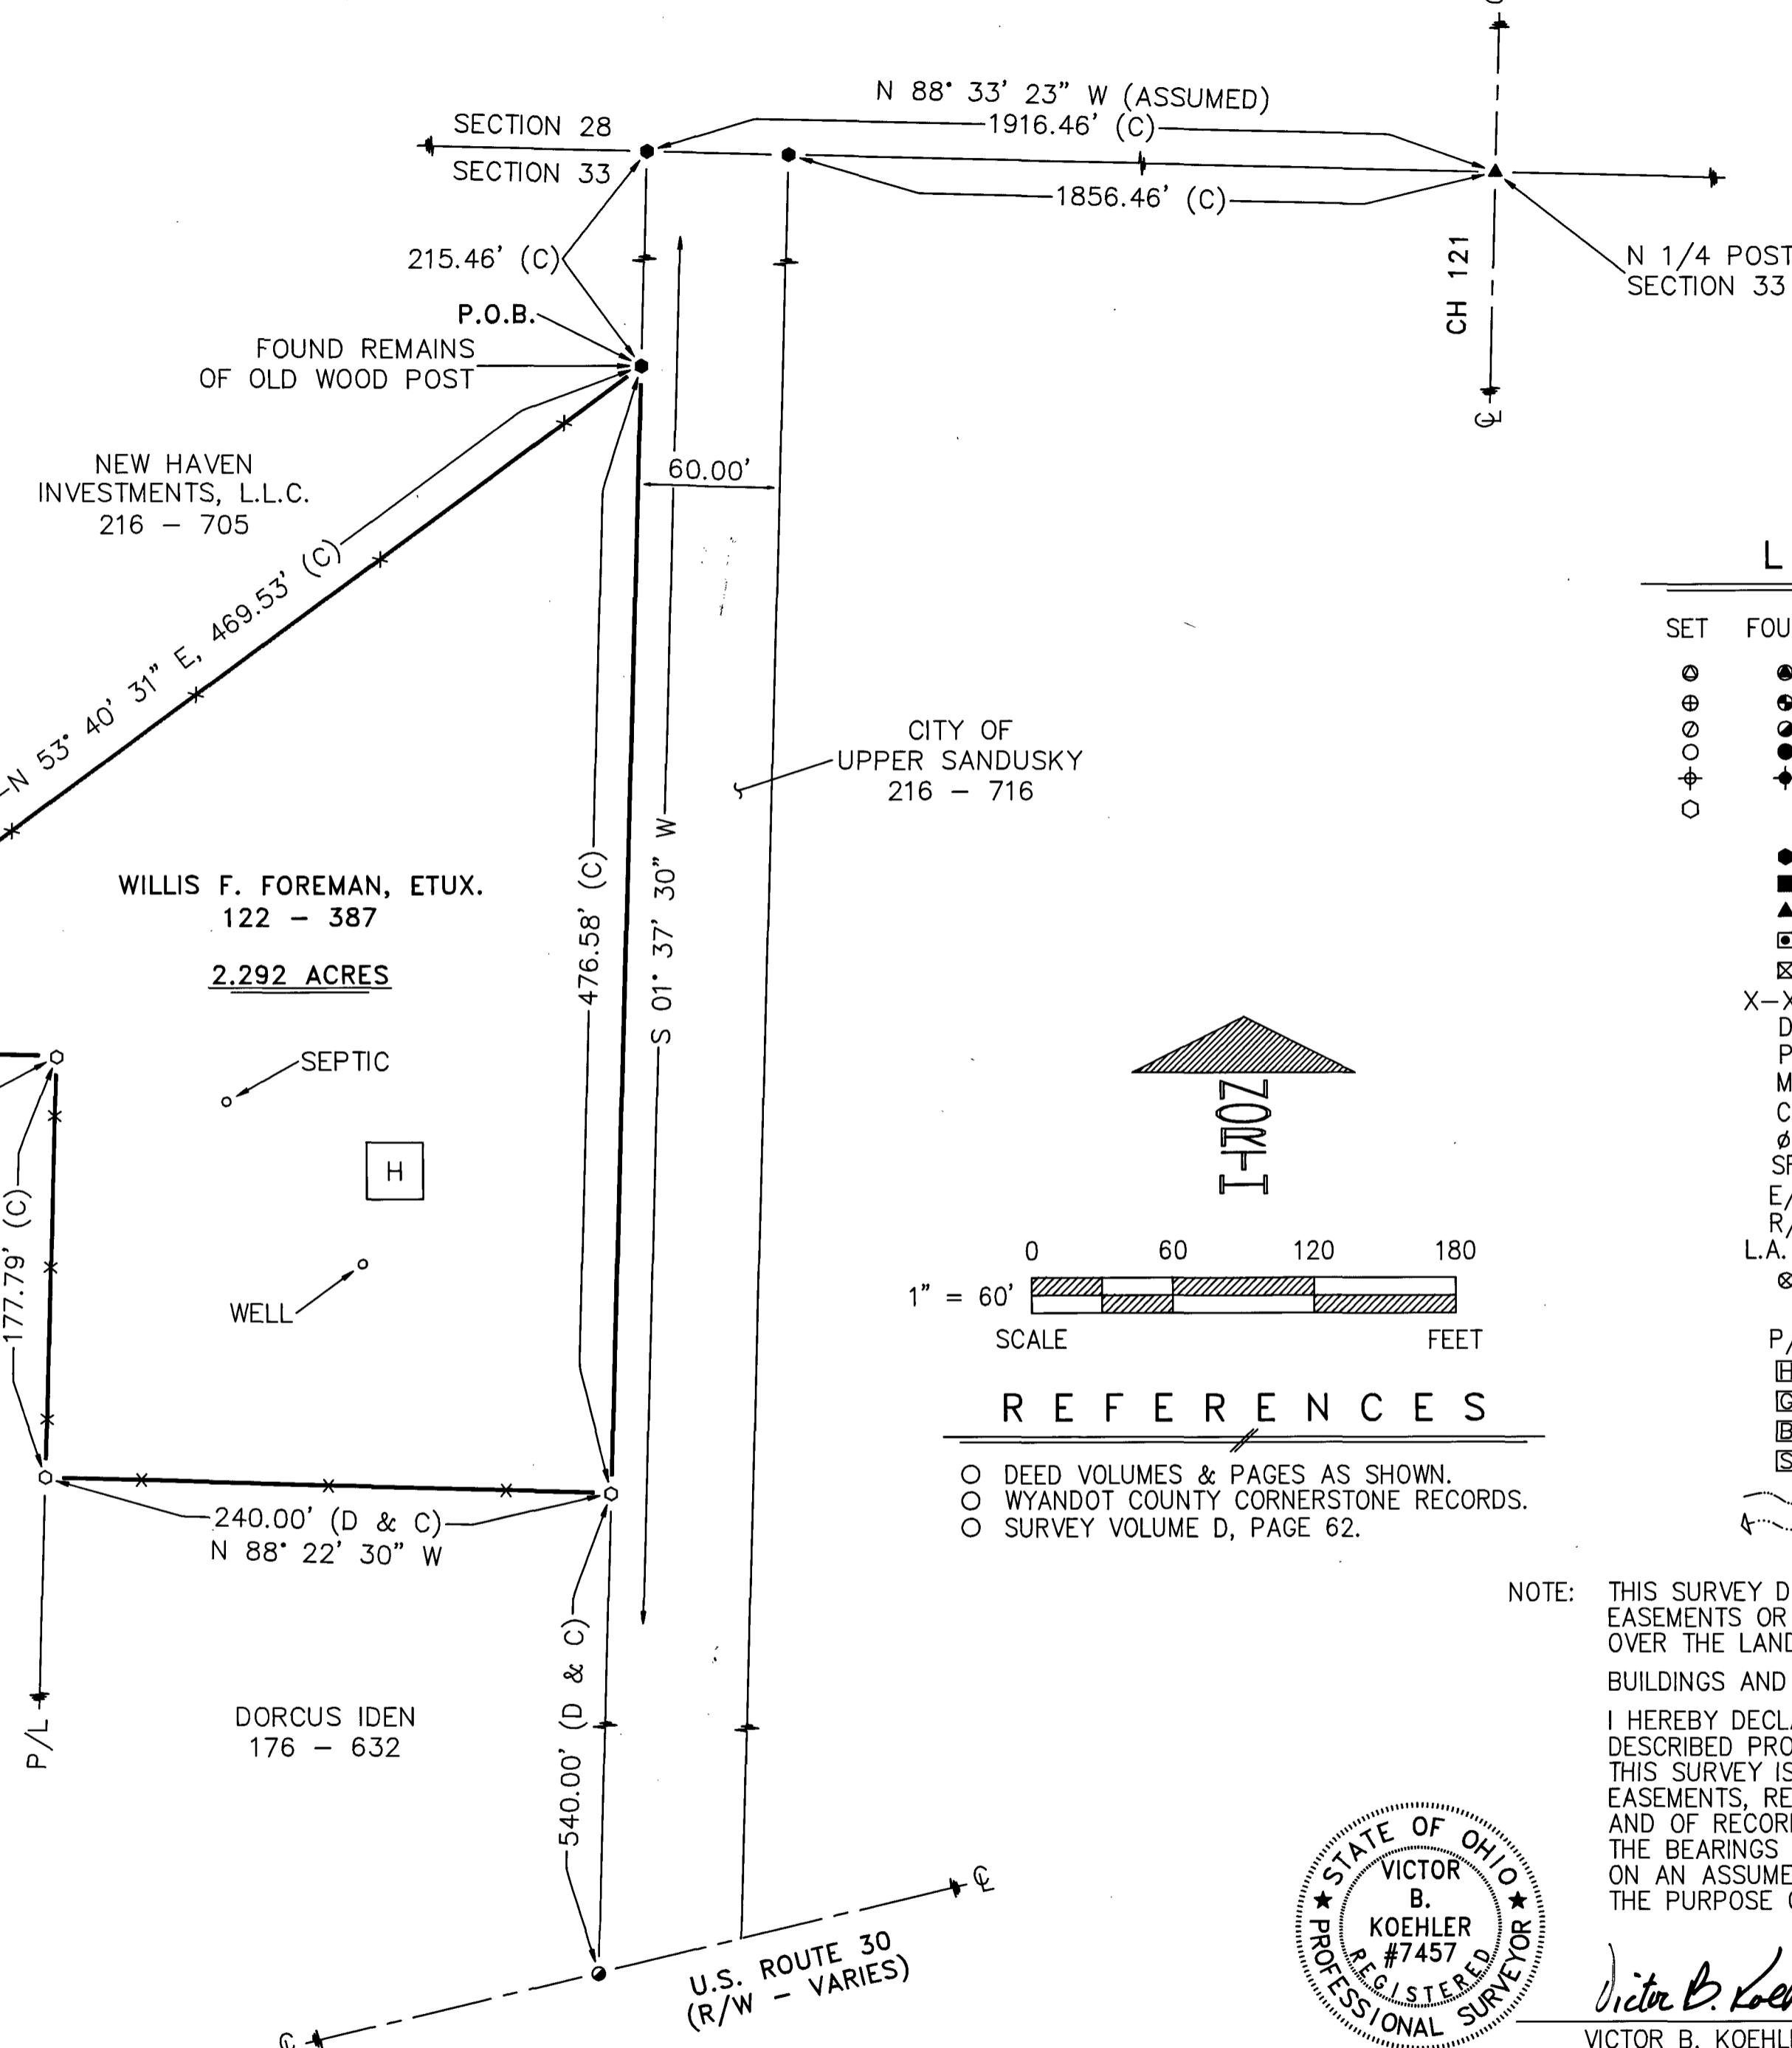

VICTOR B. KOEHLER, P.S. NO. 7457

09-10-99

DATE

| DRAWN BY | CHECKED BY | REVISION |
|-----------------|-----------------|----------|
| FRS 09-05-99 | VBK 09-07-99 | |

SURVEY FOR: WILLIS F. FOREMAN

LOCATED IN PART OF THE NORTHWEST
QUARTER OF SECTION 33, T-2-S, R-14-E,
IN THE CITY OF UPPER SANDUSKY, WYANDOT COUNTY, OHIO.

KOEHLER SURVEYING
P.O. BOX 28
UPPER SANDUSKY, OHIO 43351
419-294-5388