



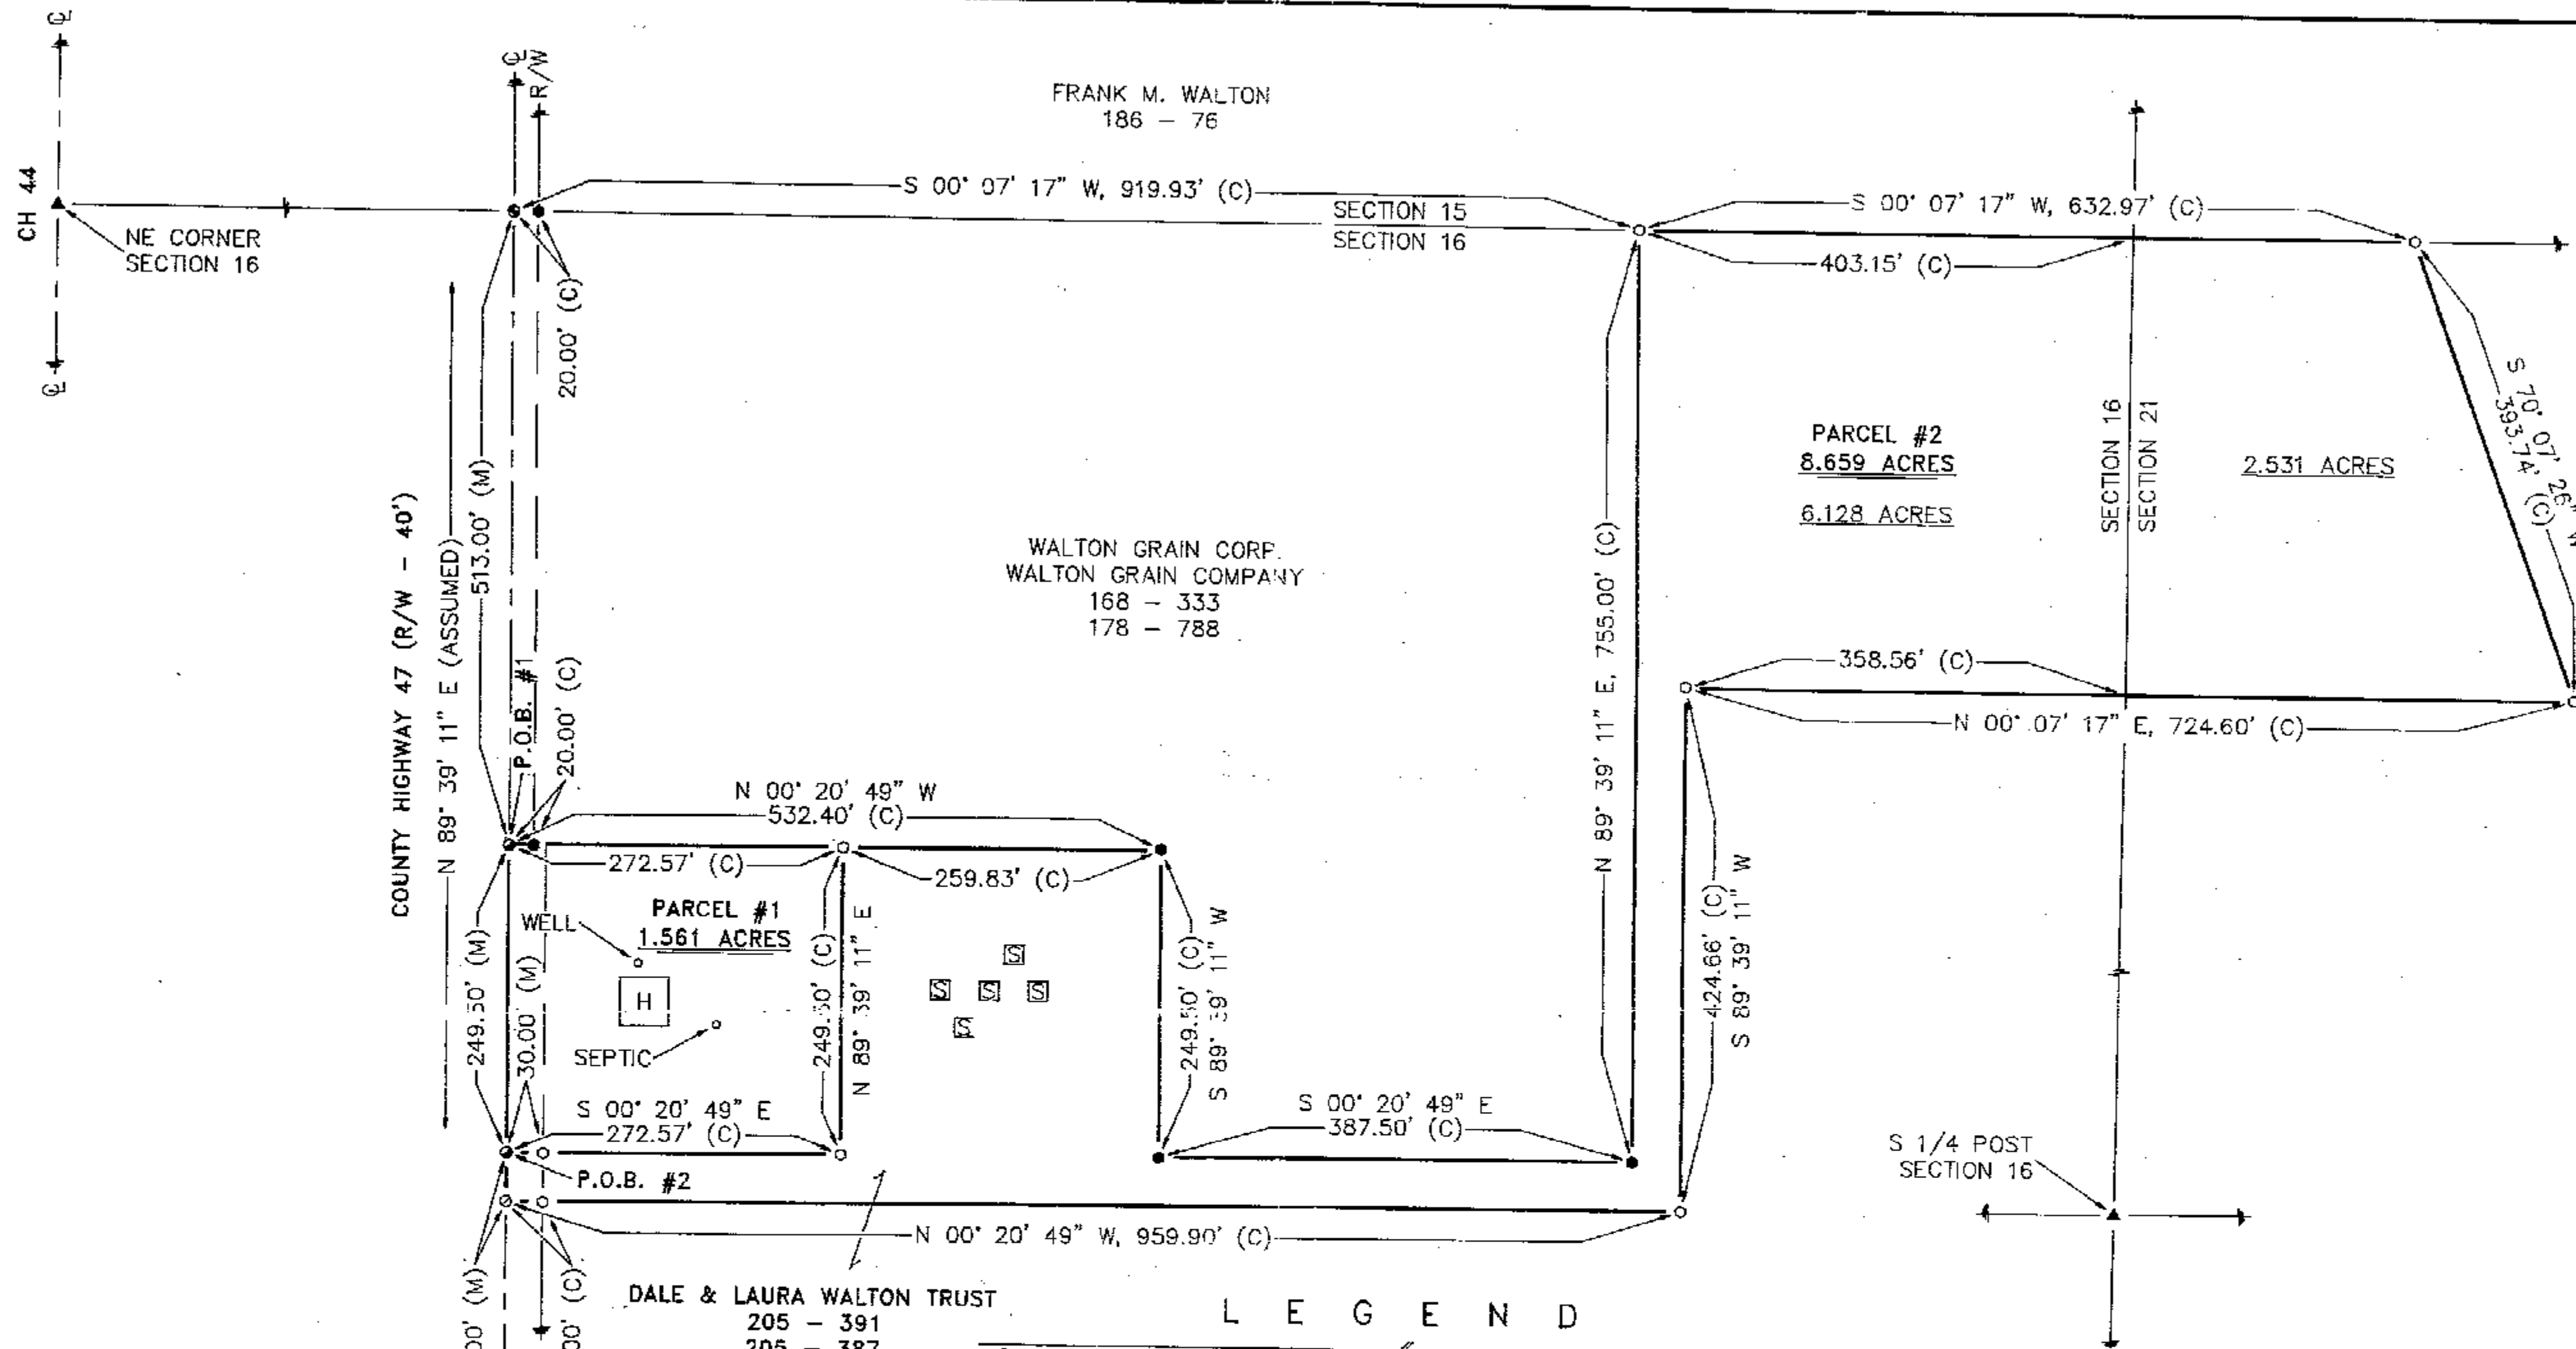

Survey Number: 99/03
Volume: C Page: 303
Date Filed: 9-16-99
Parcel Number: 05-2880-0000
05-2965-0000

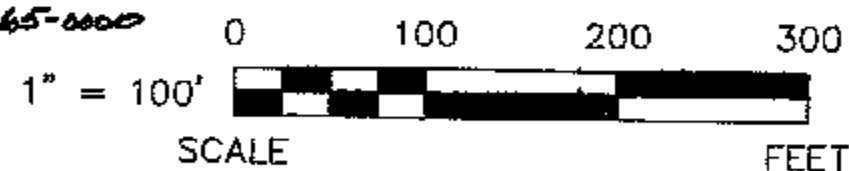

REFERENCES

- DEED VOLUMES & PAGES AS SHOWN.
- WYANDOT COUNTY CORNERSTONE RECORDS.
- WYANDOT COUNTY ROAD RECORDS.
- SURVEY VOLUME 6, PAGE 18.
- SURVEY VOLUME 9, PAGE 158.
- SURVEY VOLUME 5, PAGE 437.

LEGEND


SET FOUND DESCRIPTION

- MONUMENT
- RAILROAD SPIKE
- NAIL
- IRON PIPE
- DRILL HOLE
- 5/8" IRON ROD W/ PERSONALIZED CAP
- IRON ROD
- FENCE POST
- ▲ STONE
- MONUMENT BOX
- CONCRETE MONUMENT
- X-X FENCE
- D DEED
- P PLAT
- M MEASURED
- C CALCULATED

DESCRIPTION

- DIAMETER
- SR SURVEY RECORD
- E/P EDGE OF PAVEMENT
- R/W RIGHT OF WAY
- L.A. R/W LIMITED ACCESS R/W
- CONCRETE RIGHT OF WAY MARKER
- P/L PROPERTY LINE
- HOUSE
- GARAGE
- BARN
- SHED
- WATERWAY/TILE
- WAVE SURFACE DRAINAGE
- R.P. R/W REGIONAL PLANNING REQUIRED R/W

NOTE: THIS SURVEY DOES NOT INCLUDE A TITLE SEARCH. EASEMENTS OR OTHER ENCUMBRANCES ON OR OVER THE LAND ARE NOT SHOWN ON THIS SURVEY. BUILDINGS AND OTHER STRUCTURES ARE NOT TO SCALE. I HEREBY DECLARE THAT I HAVE SURVEYED THE ABOVE DESCRIBED PROPERTY DURING AUGUST 1999. THIS SURVEY IS SUBJECT TO ALL LEGAL HIGHWAYS, EASEMENTS, RESTRICTIONS, LEASES OF RECORD AND OF RECORDS IN RESPECTIVE UTILITY OFFICES. THE BEARINGS REFERRED TO HEREON ARE BASED ON AN ASSUMED MERIDIAN AND ARE ONLY FOR THE PURPOSE OF ANGULAR MEASUREMENT.

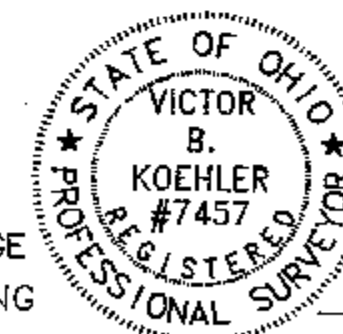

Victor B. Koehler
VICTOR B. KOEHLER, P.S. NO. 7457

09-10-99
DATE

All Regional Planning Requirements have been approved for this survey
Application # 01-41 & 01-42
(1.56A) + (8.66A)

DRAWN BY	CHECKED BY	REVISION
FRS 09-06-99	VBK 09-07-99	

SURVEY FOR: DALE A. & MAXINE WALTON

LOCATED IN PART OF THE SOUTHEAST QUARTER OF SECTION 16
& THE NORTHEAST QUARTER OF SECTION 21, T-2-S, R-14-E,
CRANE TOWNSHIP, WYANDOT COUNTY, OHIO.

KOEHLER SURVEYING

P.O. BOX 28
UPPER SANDUSKY, OHIO 43351
419-294-5388