



LEGEND

- FOUND IRON PIPE
- FOUND IRON PIN
- ⊗ SET 1/2" Ø HEAD P.K. NAIL
- 1/2" Ø PERSONALIZED IRON PIPE SET
- ⊙ FOUND RAILROAD SPIKE
- ⊗ MADE DRILL HOLE IN CONCRETE
- X-X-X-X FOUND WIRE FENCE

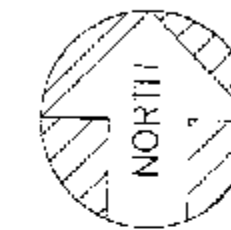


ASSUMED

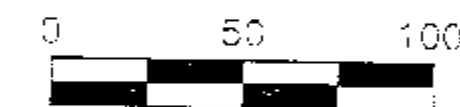

SCALE: 1 INCH = 50 FEET

DEED REF.: VOL. 172, PG. 301

SURVEY REFERENCE: VOL. 8, PAGE 139

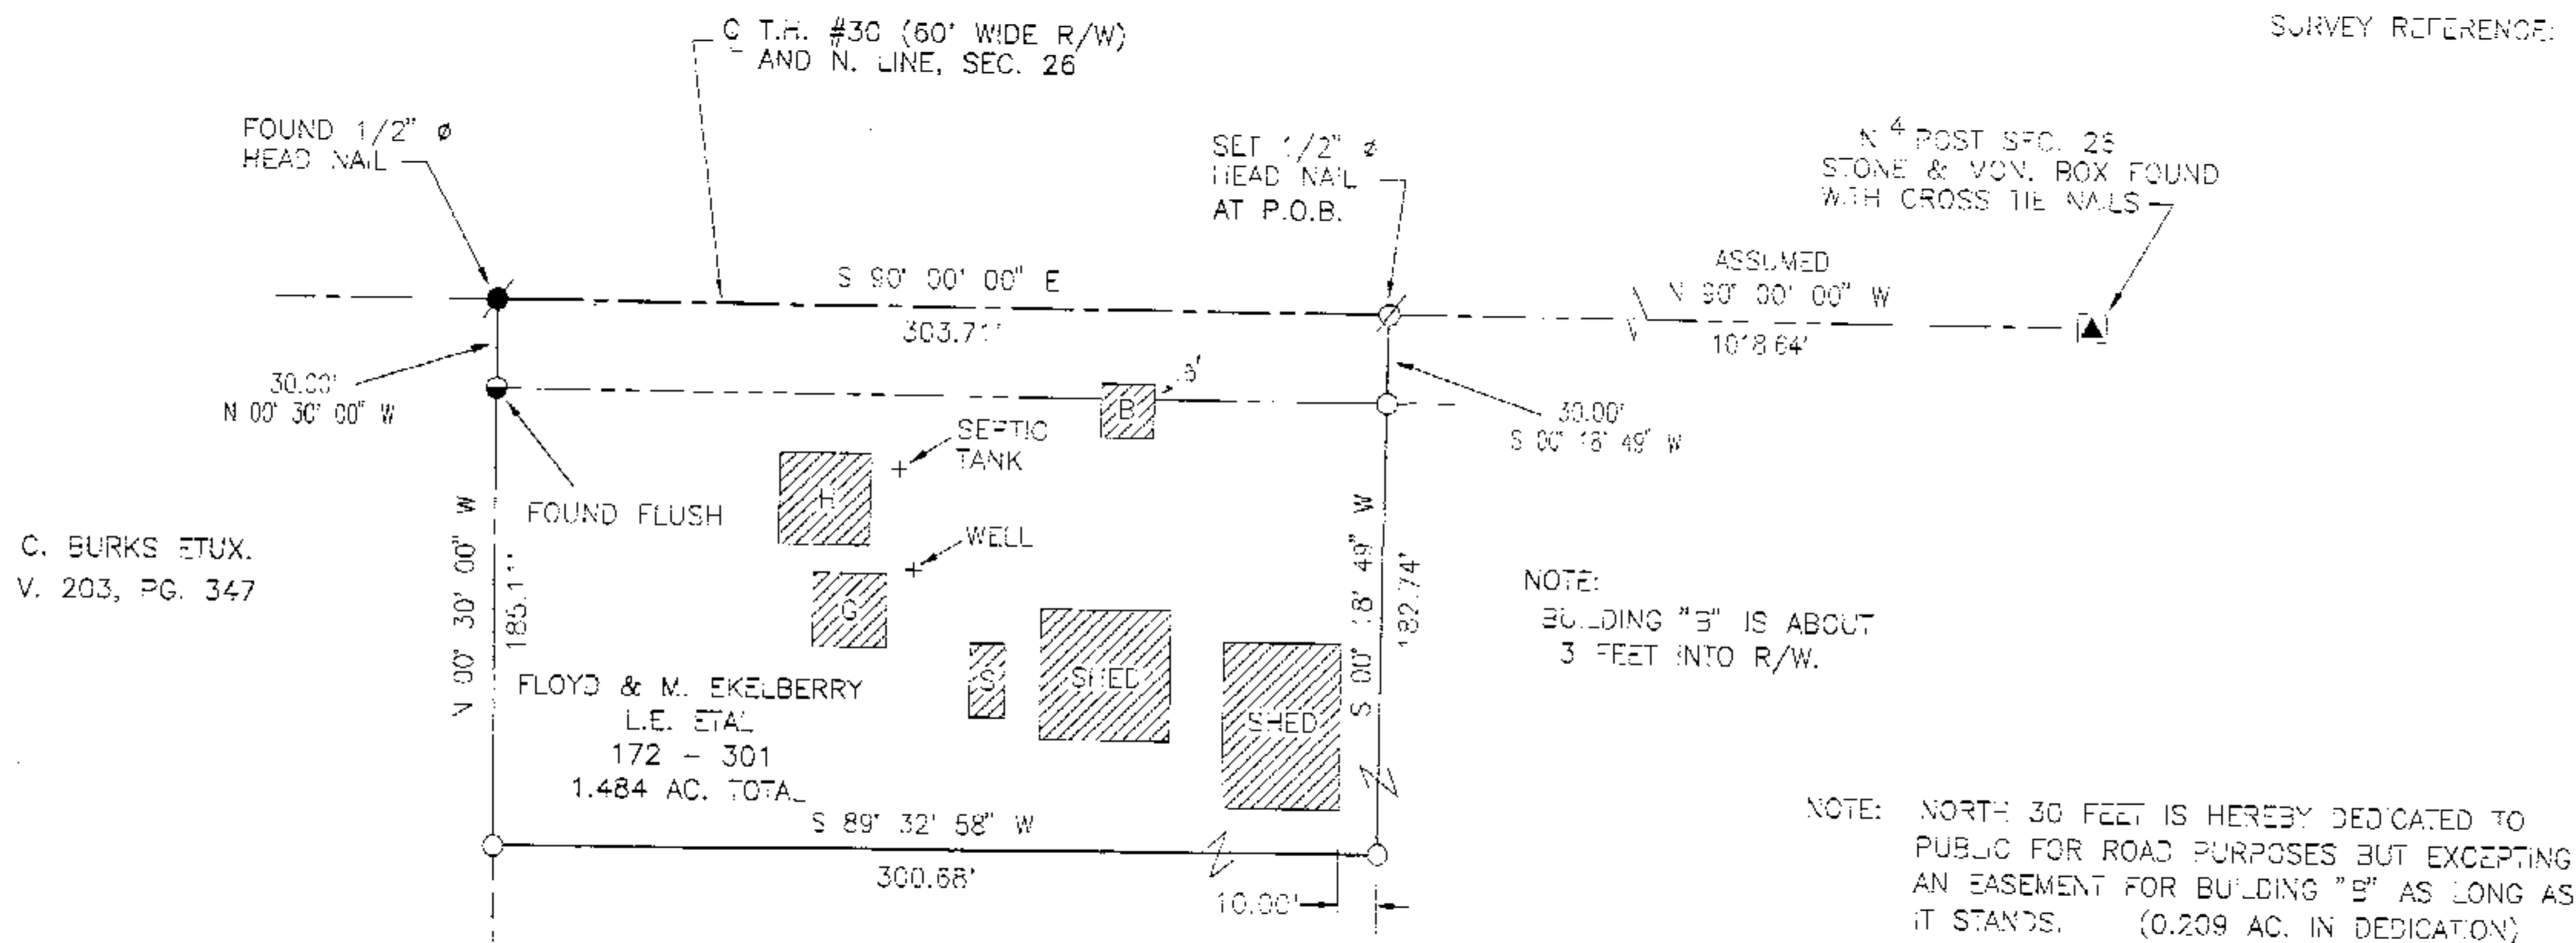

C. BURKS ETUX.
V. 203, PG. 347

Survey Number: 99108
Volume: C Page: 306
Date Filed: 9-21-99
Parcel Number: 38-1875-0000

All Regional Planning Requirements
have been approved for this survey
Application # 9968

THE BASIS OF BEARING IS BASED
ON THE CENTERLINE ASSUMED BEARING
OF TOWNSHIP HIGHWAY #30 AND ALL
OTHER BEARINGS ARE FROM ANGLES
& DISTANCES MEASURED IN THE FIELD.



I HEREBY CERTIFY THE ABOVE PLAT TO BE TRUE
AND CORRECT ACCORDING TO A SURVEY.

MADE IN SEPT. 3, 1999
OHIO REGISTERED SURVEYOR NO. 5647
BY Jerry B. Weininger
JERRY B. WEININGER

PT. NW 1/4 SEC. 26 T. 1 S. R. 14 E.
TWP: TYMOCHTEE COUNTY - WYANDOT OHIO

SURVEY FOR: MIKE EKELBERRY

JERRY B. WEININGER, REGISTERED SURVEYOR
6569 C-2 McCUTCHENVILLE, OHIO 44844

DATE: SEPT. 3, 1999 SCALE: 1" = 50'