


LEGEND

- FOUND IRON PIPE
- FOUND IRON PIN
- ⊗ SET 1/2" Ø HEAD P.K. NAIL
- 1/2" Ø PERSONALIZED IRON PIPE SET
- FOUND RAILROAD SPIKE
- ⊗ MADE DRILL HOLE IN CONCRETE
- X—X—X FOUND WIRE FENCE
- R/W LINE

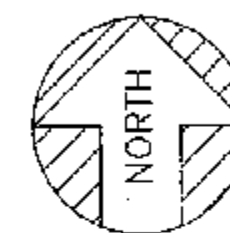


ASSUMED



SCALE: 1 INCH = 100 FEET

DEED REF.: VOL. 194, PG. 785

G. KALB, ETUX.
178 - 982
SURVEY VOL. 6, PG. 26

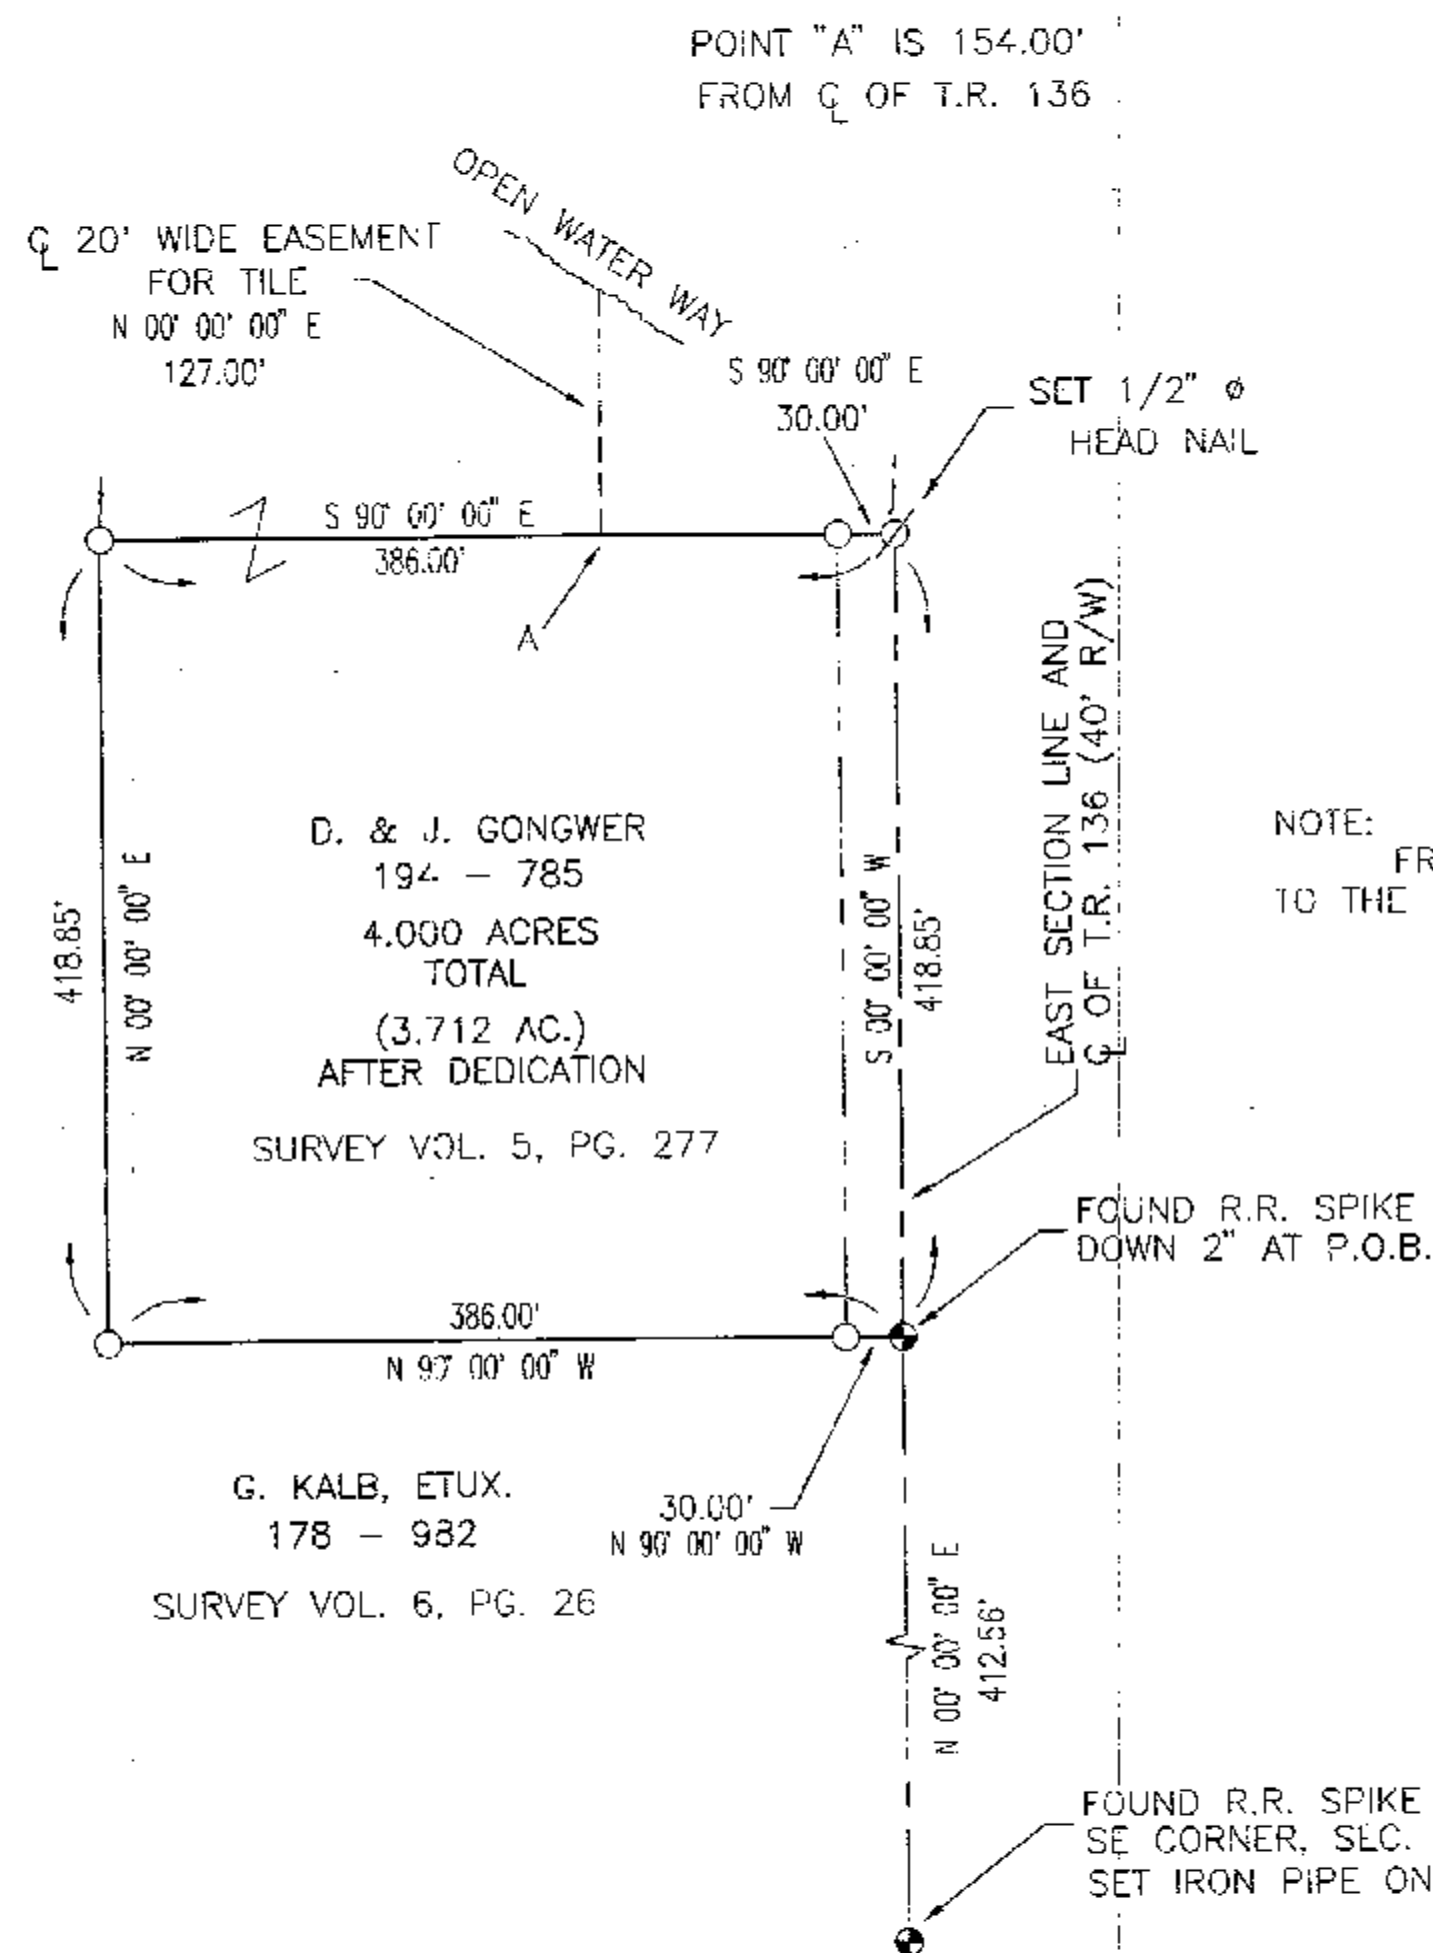

NOTE:
FRONT 30 FEET IS DEDICATED
TO THE PUBLIC WITH TRANSFER (0.288 AC.)


2.000 ACRES REMAIN

THE BASIS OF BEARING IS BASED
ON THE CENTERLINE ASSUMED BEARING
OF TOWNSHIP ROAD 136 AND ALL
OTHER BEARINGS ARE FROM ANGLES
& DISTANCES MEASURED IN THE FIELD.

G. KALB, ETUX.
178 - 982
SURVEY VOL. 6, PG. 26

Survey Number: 99116
Volume: C Page: 313
Date Filed: 9-30-99
Parcel Number: 36-1965-0000

All Regional Planning Requirements
have been approved for this survey
Application # 9973, 9972

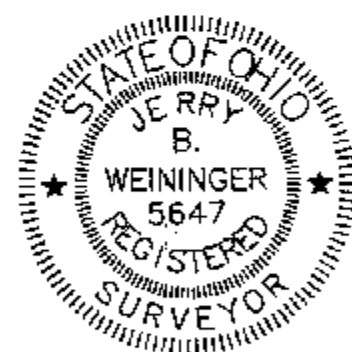

I HEREBY CERTIFY THE ABOVE PLAT TO BE TRUE
AND CORRECT ACCORDING TO A SURVEY.

MADE IN SEPT. 20, 1999
OHIO REGISTERED SURVEYOR NO. 5647

BY Jerry B. Weininger
JERRY B. WEININGER

PT. SE 4 SEC. 8 T. 1 S, R 15 E.
TWP. SYCAMORE COUNTY: WYANDOT, OHIO

SURVEY FOR: D. & J. GONGWER

JERRY B. WEININGER, REGISTERED SURVEYOR
6569 C-2 McCUTCHENVILLE, OHIO 44844

DATE: SEPT. 20, 1999 SCALE: 1" = 100'