
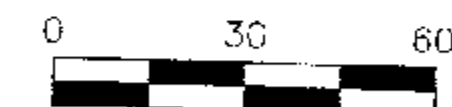
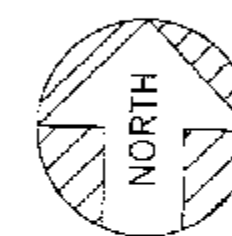


# LEGEND

- REFERENCE POINTS
- FOUND IRON PIN
- SET 1/2" Ø HEAD P.K. NAIL
- 1/2" Ø PERSONALIZED IRON PIPE SET
- FOUND R.R. SPIKE

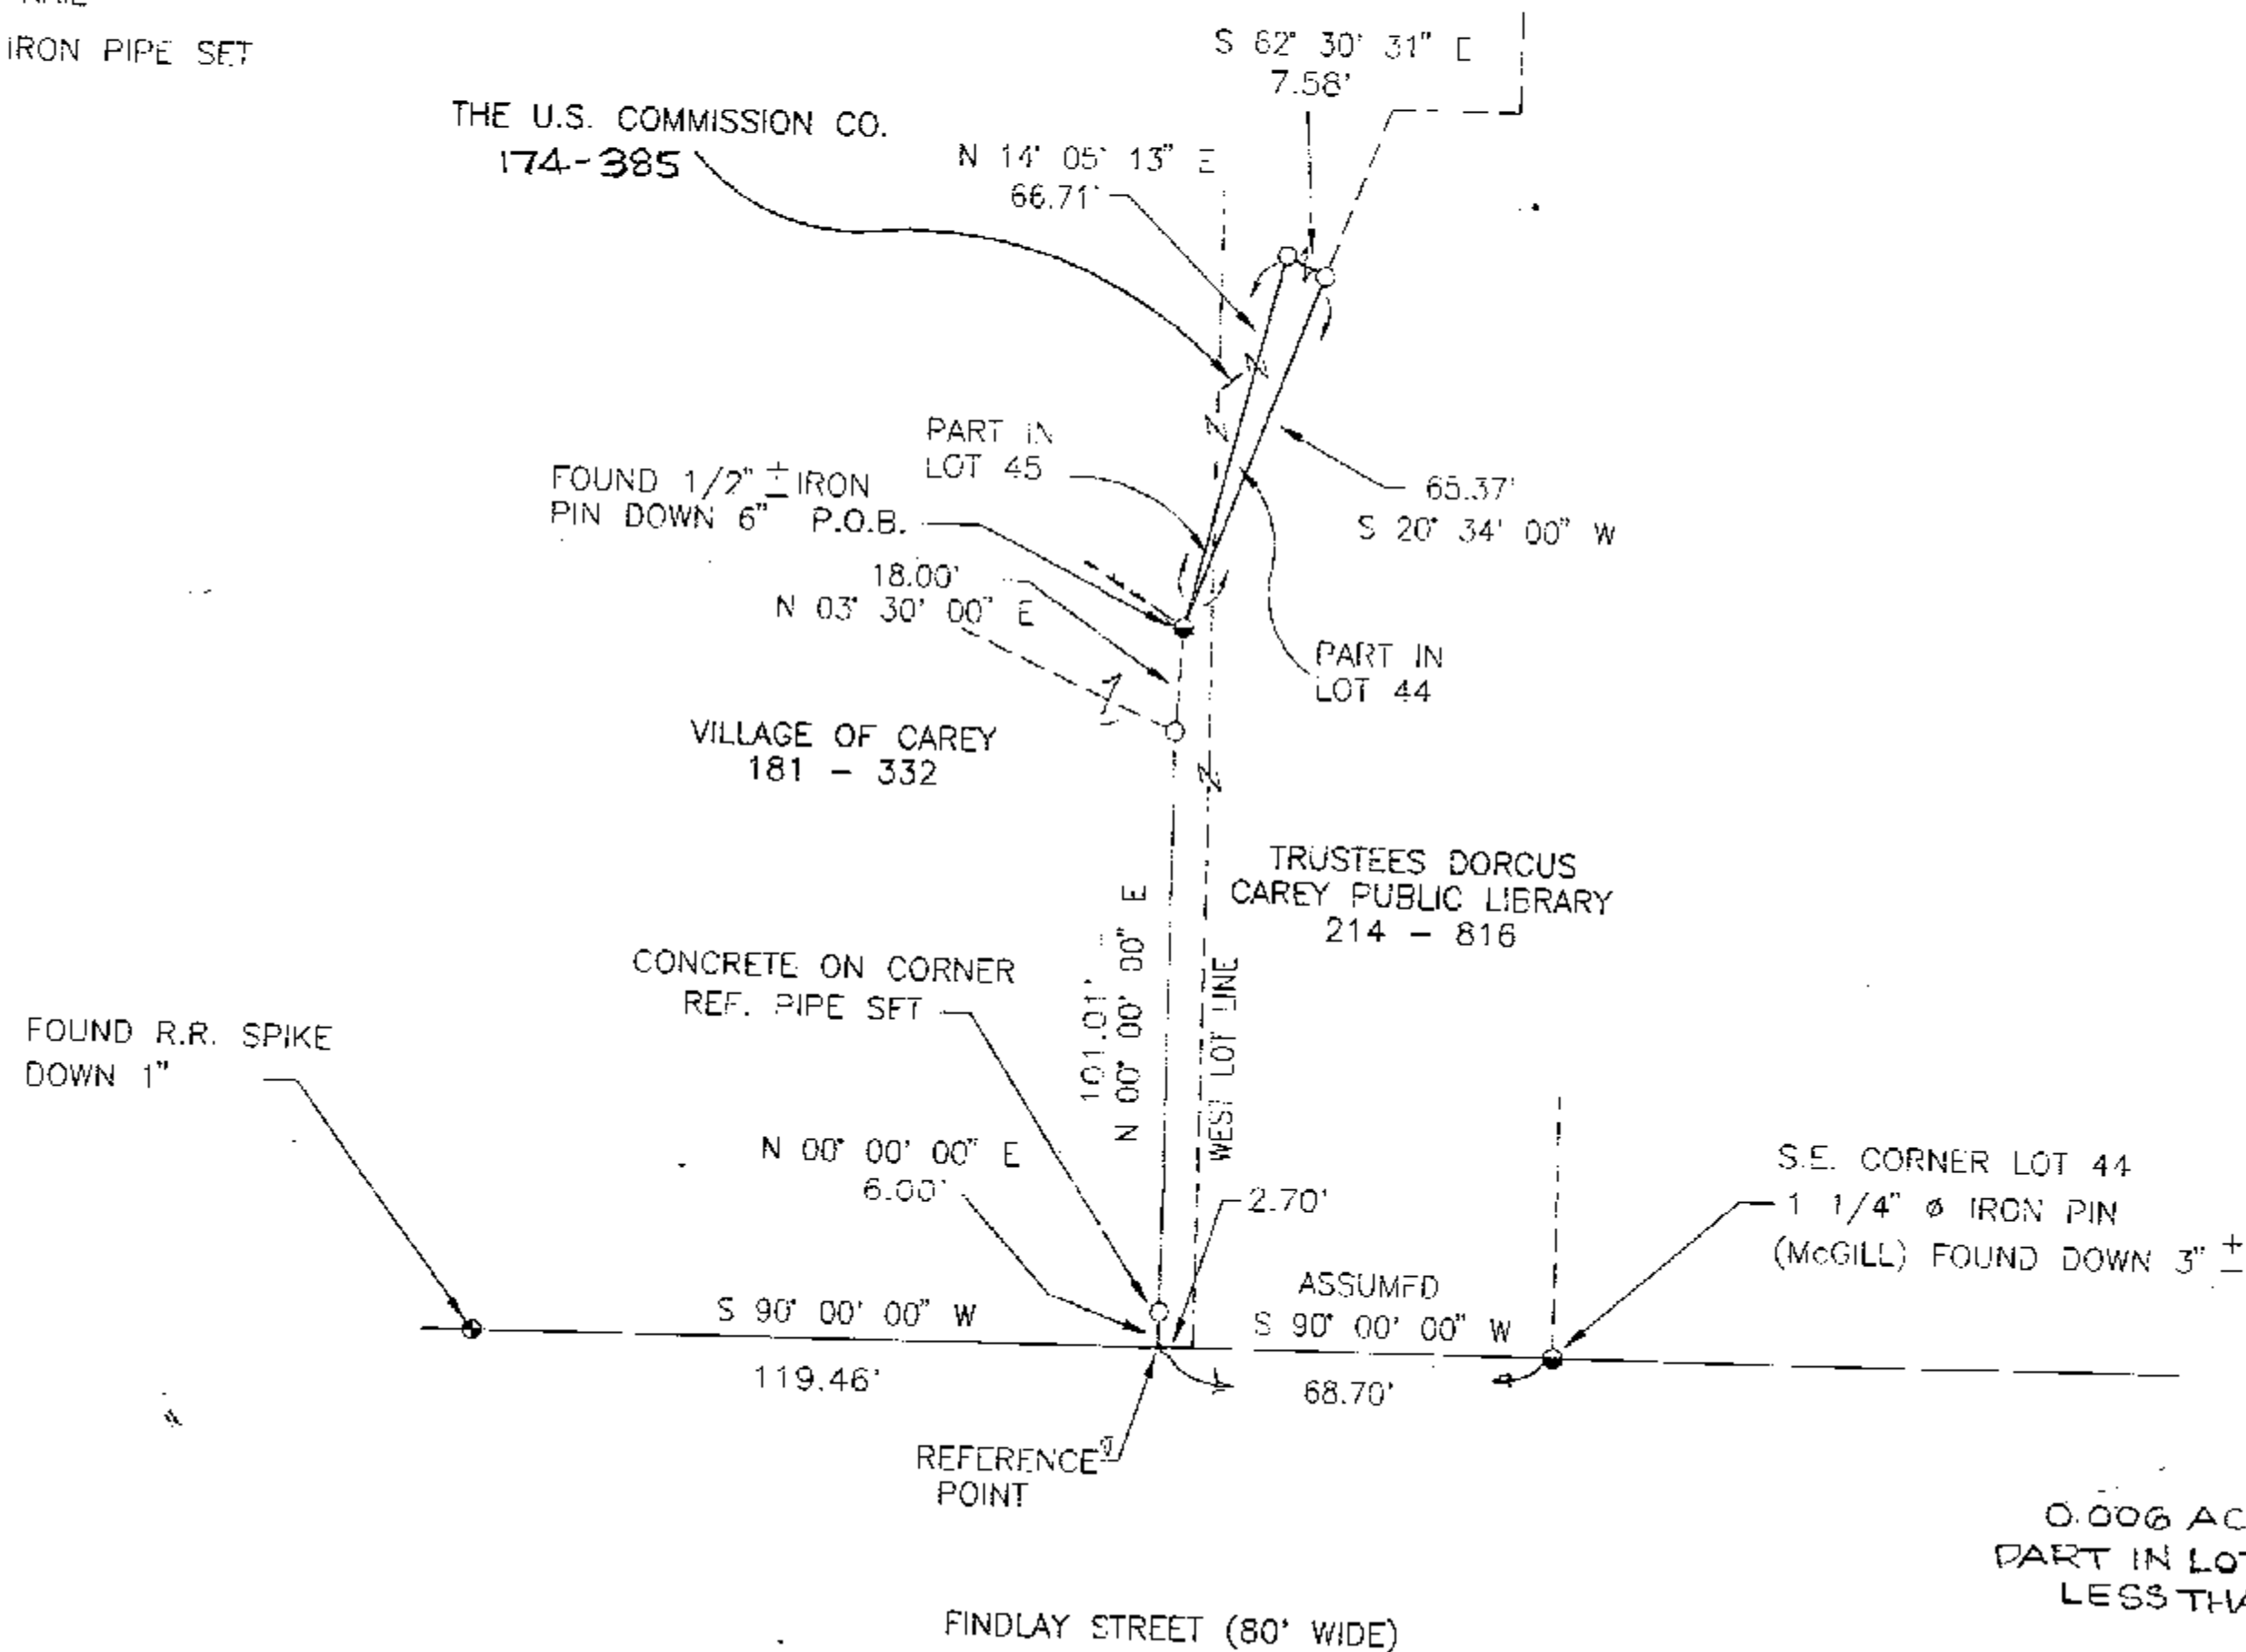

SCALE: 1 INCH = 30 FEET

DEED REF.: VOL. 174, PG. 385

SURVEY REFERENCE:  
VOL. 5, PAGE 286 & VOL. 6, PAGE 609

Survey Number: 99119  
Volume: C Page: 315  
Date Filed: 10-8-99  
Parcel Number: 10-0544.01

All Regional Planning Requirements  
have been approved for this survey  
Application # CAREY

THE BASIS OF BEARING IS BASED  
ON THE SOUTH LINE ASSUMED BEARING  
OF LOT 44, AND ALL OTHER BEARINGS  
ARE FROM ANGLES & DISTANCES MEASURED  
IN THE FIELD.



I HEREBY CERTIFY THE ABOVE PLAT TO BE TRUE  
AND CORRECT ACCORDING TO A SURVEY.

MADE IN AUGUST 16, 1999  
OHIO REGISTERED SURVEYOR NO. 5647  
BY Jerry B. Weininger  
JERRY B. WEININGER

PT. LOT 44 & 45 ORIGINAL PLAT VILLAGE OF CAREY  
TWP. CRAWFORD COUNTY: WYANDOT OHIO

SURVEY FOR:  
CAREY LIBRARY & or LINDA GATCHELL

JERRY B. WEININGER, REGISTERED SURVEYOR  
6569 C-2 McCUTCHENVILLE, OHIO 44844

DATE: AUGUST 16, 1999 SCALE: 1" = 30'

SLIDE 16

0.006 AC. TOTAL  
PART IN LOT 45  
LESS THAN .0005 AC.