


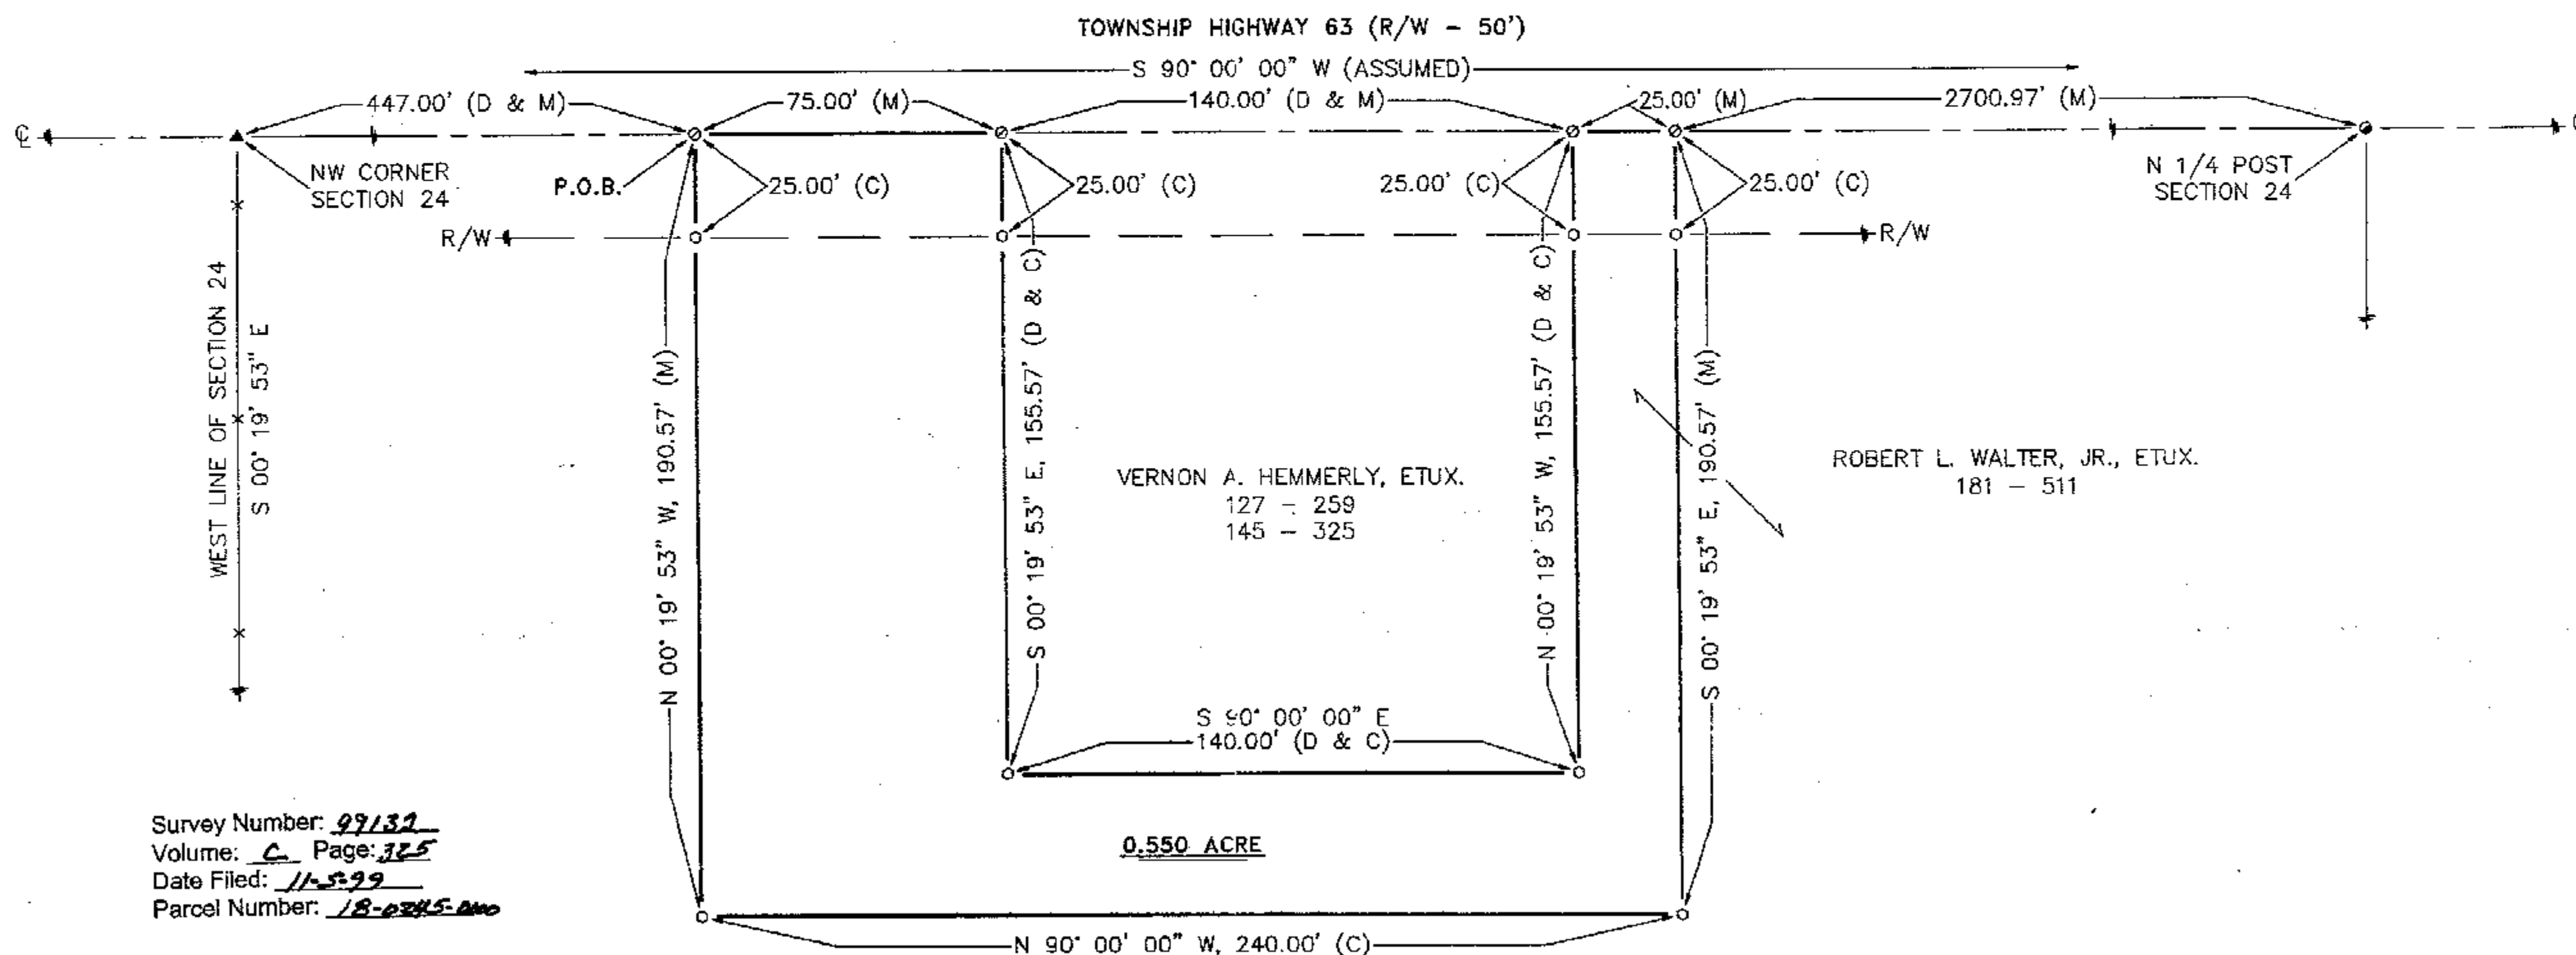

Survey Number: 99132
Volume: C Page: 325
Date Filed: 11-5-99
Parcel Number: 18-0345-000

All Regional Planning Requirements
have been approved for this survey
Application # NA

L E G E N D

SET FOUND DESCRIPTION

○	●	MONUMENT
⊕	⊕	RAILROAD SPIKE
⊙	⊙	NAIL
⊗	⊗	IRON PIPE
+	+	DRILL HOLE
○	○	5/8" IRON ROD W/ PERSONALIZED CAP
●	●	IRON ROD
■	■	FENCE POST
▲	▲	STONE
□	□	MONUMENT BOX
⊠	⊠	CONCRETE MONUMENT
X-X	X-X	FENCE
D	D	DEED
P	P	PLAT
M	M	MEASURED

DESCRIPTION

C	C	CALCULATED
⊙	⊙	DIAMETER
SR	SR	SURVEY RECORD
E/P	E/P	EDGE OF PAVEMENT
R/W	R/W	RIGHT OF WAY
L.A. R/W	L.A. R/W	LIMITED ACCESS R/W
⊗	⊗	CONCRETE RIGHT OF WAY MARKER
P/L	P/L	PROPERTY LINE
□	□	HOUSE
⊠	⊠	GARAGE
⊠	⊠	BARN
⊠	⊠	SHED
~~~~~	~~~~~	WATERWAY/TILE
~~~~~	~~~~~	SURFACE DRAINAGE

NOTE: THIS SURVEY DOES NOT INCLUDE A TITLE SEARCH.
EASEMENTS OR OTHER ENCUMBERENCES ON OR
OVER THE LAND ARE NOT SHOWN ON THIS SURVEY.
I HEREBY DECLARE THAT I HAVE SURVEYED THE ABOVE
DESCRIBED PROPERTY DURING OCTOBER 1999.
THIS SURVEY IS SUBJECT TO ALL LEGAL HIGHWAYS,
EASEMENTS, RESTRICTIONS, LEASES OF RECORD
AND OF RECORDS IN RESPECTIVE UTILITY OFFICES.
THE BEARINGS REFERRED TO HEREON ARE BASED
ON AN ASSUMED MERIDIAN AND ARE ONLY FOR
THE PURPOSE OF ANGULAR MEASUREMENT.



VICTOR B. KOEHLER, P.S. NO. 7457

DATE

R E F E R E N C E S

- DEED VOLUMES & PAGES AS SHOWN.
- WYANDOT COUNTY CORNERSTONE RECORDS.
- WYANDOT COUNTY ROAD RECORDS.

DRAWN BY	CHECKED BY	REVISION
FRS	VBK	
10-31-99	11-01-99	

SURVEY FOR: VERNON A. HEMMERLY

LOCATED IN PART OF THE NORTHWEST
QUARTER OF SECTION 24, T-3-S, R-12-E,
JACKSON TOWNSHIP, WYANDOT COUNTY, OHIO.

KOEHLER SURVEYING
P.O. BOX 28
UPPER SANDUSKY, OHIO 43351
419-294-5388