


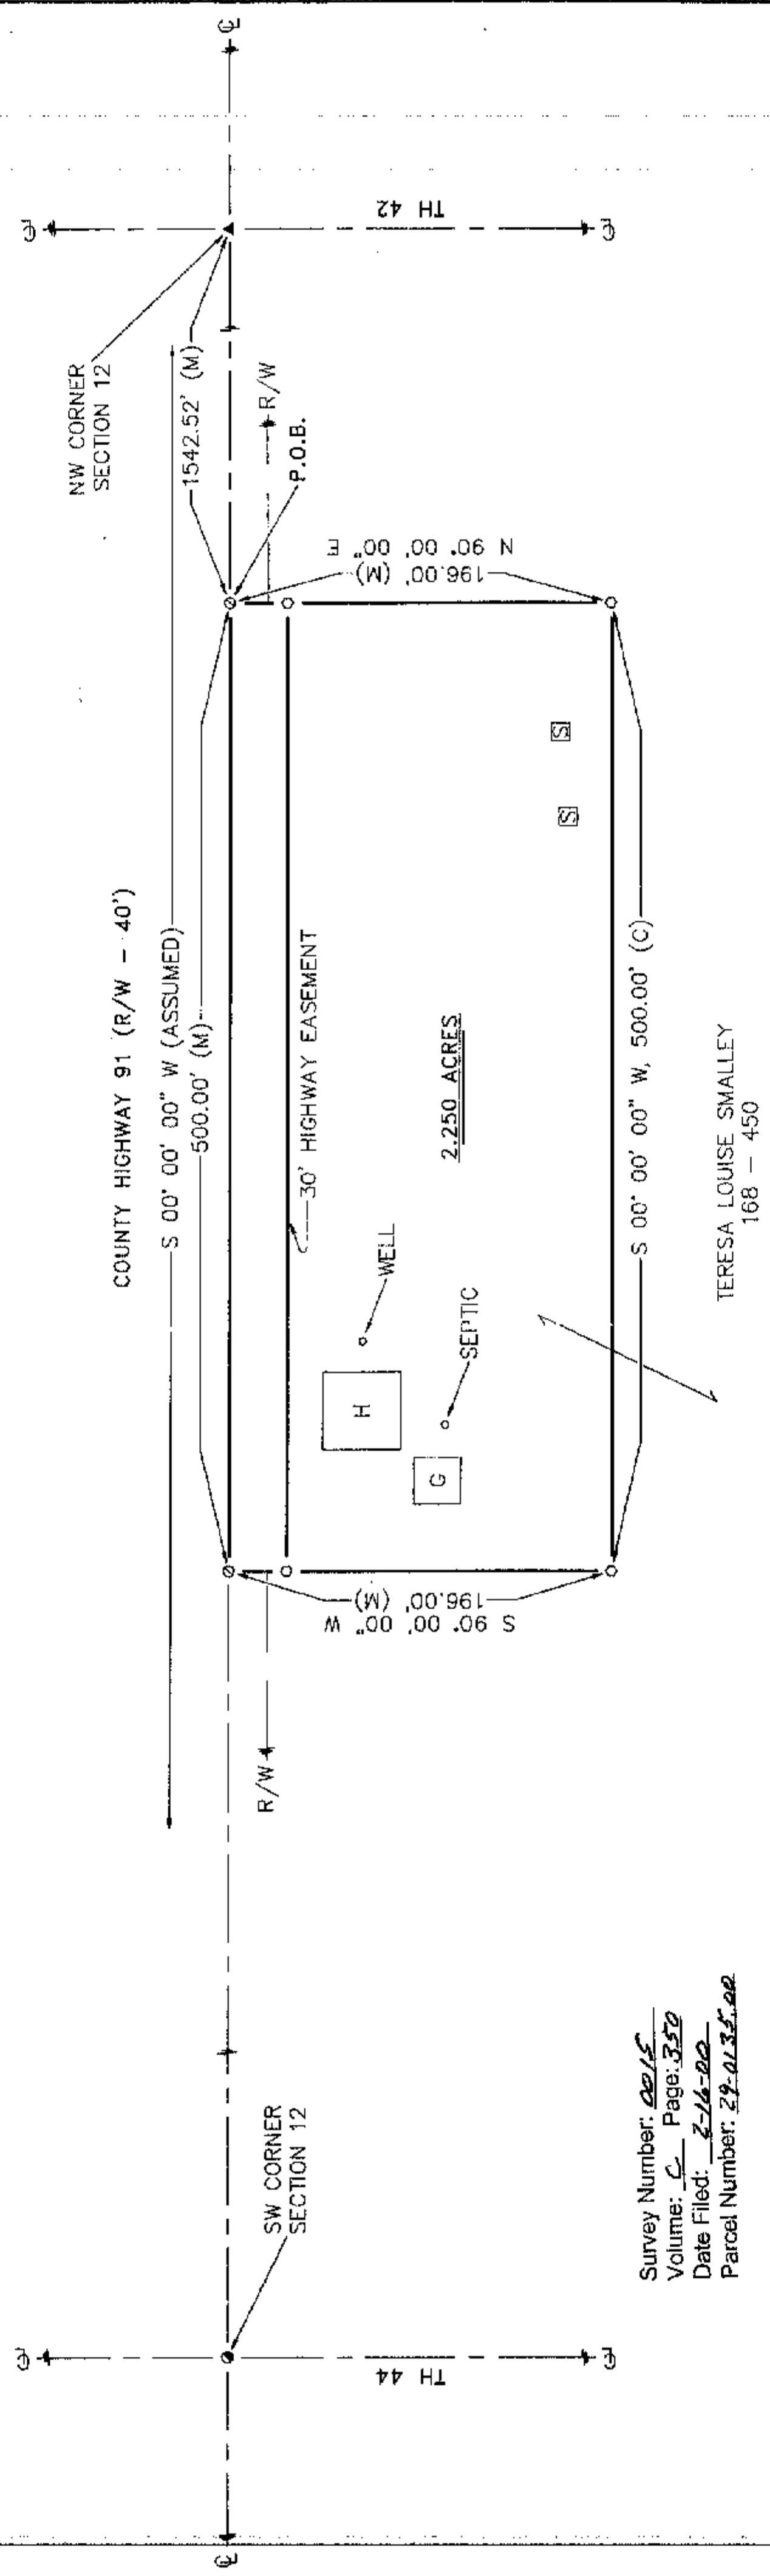

Survey Number: 0015
Volume: C Page: 350
Date Filed: 2-14-00
Parcel Number: 29-0135.00

Regional Planning Has Been
Approved For this Survey
See Application #: 0058

LEGEND

<u>SET FOUND</u>	<u>DESCRIPTION</u>	<u>DESCRIPTION</u>
⊙	MONUMENT	C
⊙	RAILROAD SPIKE	Ø
⊙	NAIL	SR
⊙	IRON PIPE	E/P
⊙	DRILL HOLE	R/W
⊙	5/8" Ø IRON ROD W/ PERSONALIZED CAP	L.A. R/W
⊙	IRON ROD	⊗
●	FENCE POST	P/L
■	STONE	H
▲	MONUMENT BOX	□
□	CONCRETE MONUMENT	□
⊗	FENCE	B
X-X	DEED	S
D	PLAT	
P	MEASURED	
M		

REFERENCES

DEED VOLUME & PAGE AS SHOWN.
WYANDOT COUNTY CORNERSTONE RECORDS.

NOTE: THIS SURVEY DOES NOT INCLUDE A TITLE SEARCH. EASEMENTS OR OTHER ENCUMBRANCES ON OR OVER THE LAND ARE NOT SHOWN ON THIS SURVEY. BUILDINGS AND OTHER STRUCTURES ARE NOT TO SCALE. I HEREBY DECLARE THAT I HAVE SURVEYED THE ABOVE DESCRIBED PROPERTY DURING JANUARY 2000. THIS SURVEY IS SUBJECT TO ALL LEGAL HIGHWAYS, EASEMENTS, RESTRICTIONS, LEASES OF RECORD AND OF RECORDS IN RESPECTIVE UTILITY OFFICES. THE BEARINGS REFERRED TO HEREON ARE BASED ON AN ASSUMED MERIDIAN AND ARE ONLY FOR THE PURPOSE OF ANGULAR MEASUREMENT.

Victor B. Koehler
VICTOR B. KOEHLER, P.S. NO. 7457
DATE: 02-02-00

SURVEY FOR: TERESA LOUISE SMALLEY

LOCATED IN PART OF THE NORTHWEST
QUARTER OF SECTION 12, T-2-S, R-12-E,
RICHLAND TOWNSHIP, WYANDOT COUNTY, OHIO.

KOEHLER SURVEYING

P.O. BOX 28
UPPER SANDUSKY, OHIO 43351
419-294-5388