



LEGEND

- 1/2" Ø PERSONALIZED IRON PIPE SET
- Ø SET 1/2" Ø HEAD P.K. NAIL
- ▲ FOUND STONE AND MONUMENT BOX

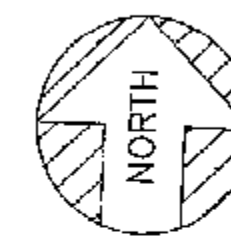


ASSUMED

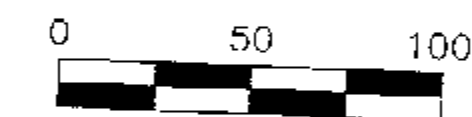

SCALE: 1 INCH = 50 FEET

DEED REF. : VOL. 206, PG. 633

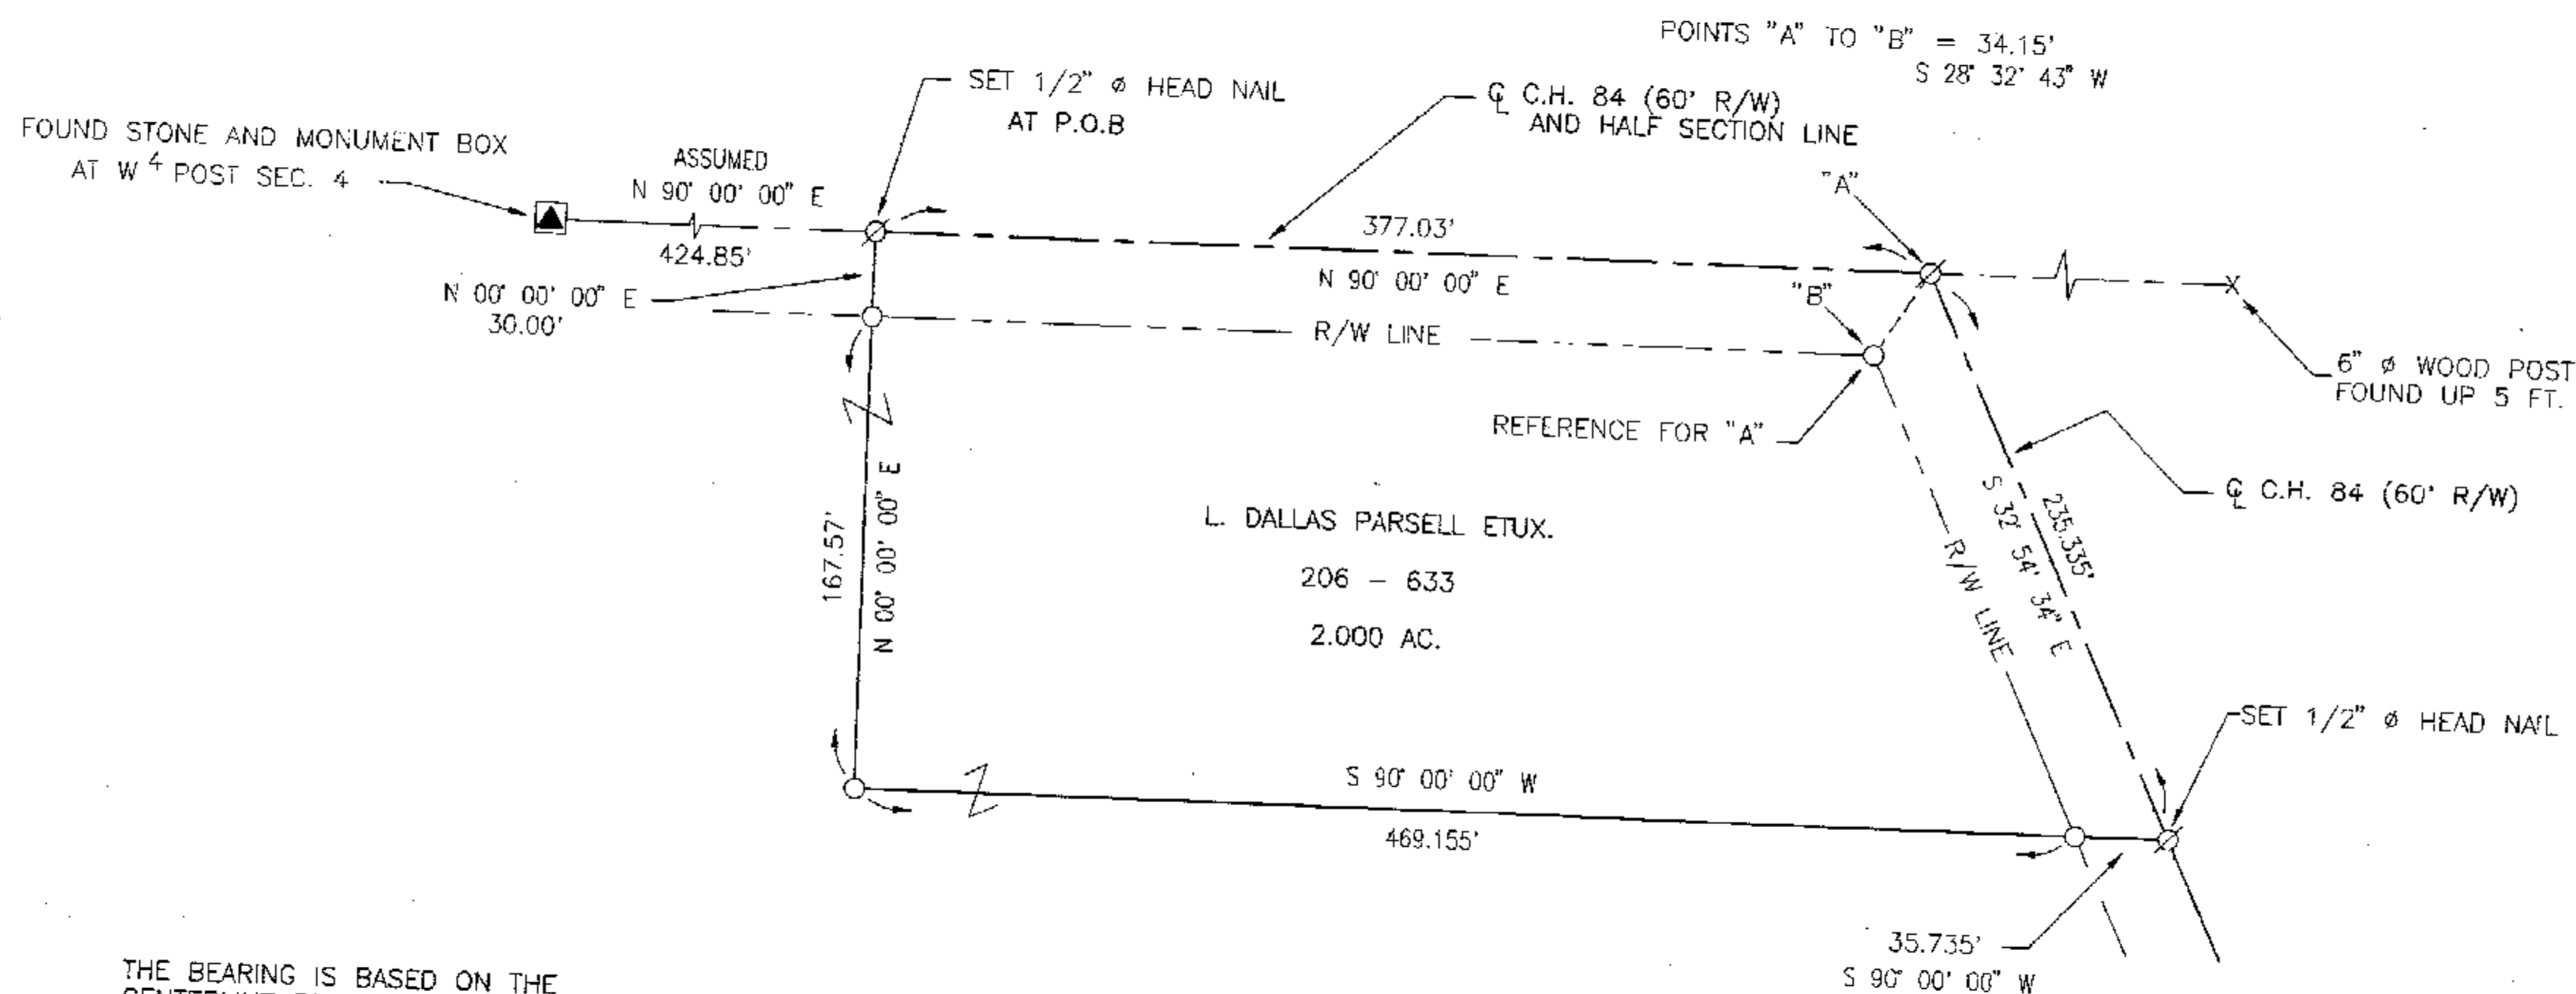

THE BEARING IS BASED ON THE CENTERLINE BEARING OF COUNTY ROAD NUMBER 84 ASSUMED AND ALL OTHER BEARINGS ARE FROM ANGLES AND DISTANCES MEASURED IN THE FIELD.

Survey Number: 0017
Volume: C Page: 352
Date Filed: 7-22-00
Parcel Number: 18-0750-00

Regional Planning Has Been
Approved For this Survey
See Application #: 0010



I HEREBY CERTIFY THE ABOVE PLAT TO BE TRUE
AND CORRECT ACCORDING TO A SURVEY.

MADE IN FEBRUARY 2, 2000
OHIO REGISTERED SURVEYOR NO. 5647
BY Jerry B. Weininger
JERRY B. WEININGER

PT. SW 1/4 SEC. 4, T. 3 S., R. 12 E.
JACKSON TWP., WYANDOT COUNTY, STATE OF OHIO

SURVEY FOR: L. DALLAS PARSELL

JERRY B. WEININGER, REGISTERED SURVEYOR
6569 C-2 McCUTCHENVILLE, OHIO 44844

DATE: FEBRUARY 2, 2000 SCALE: 1" = 50'